


±

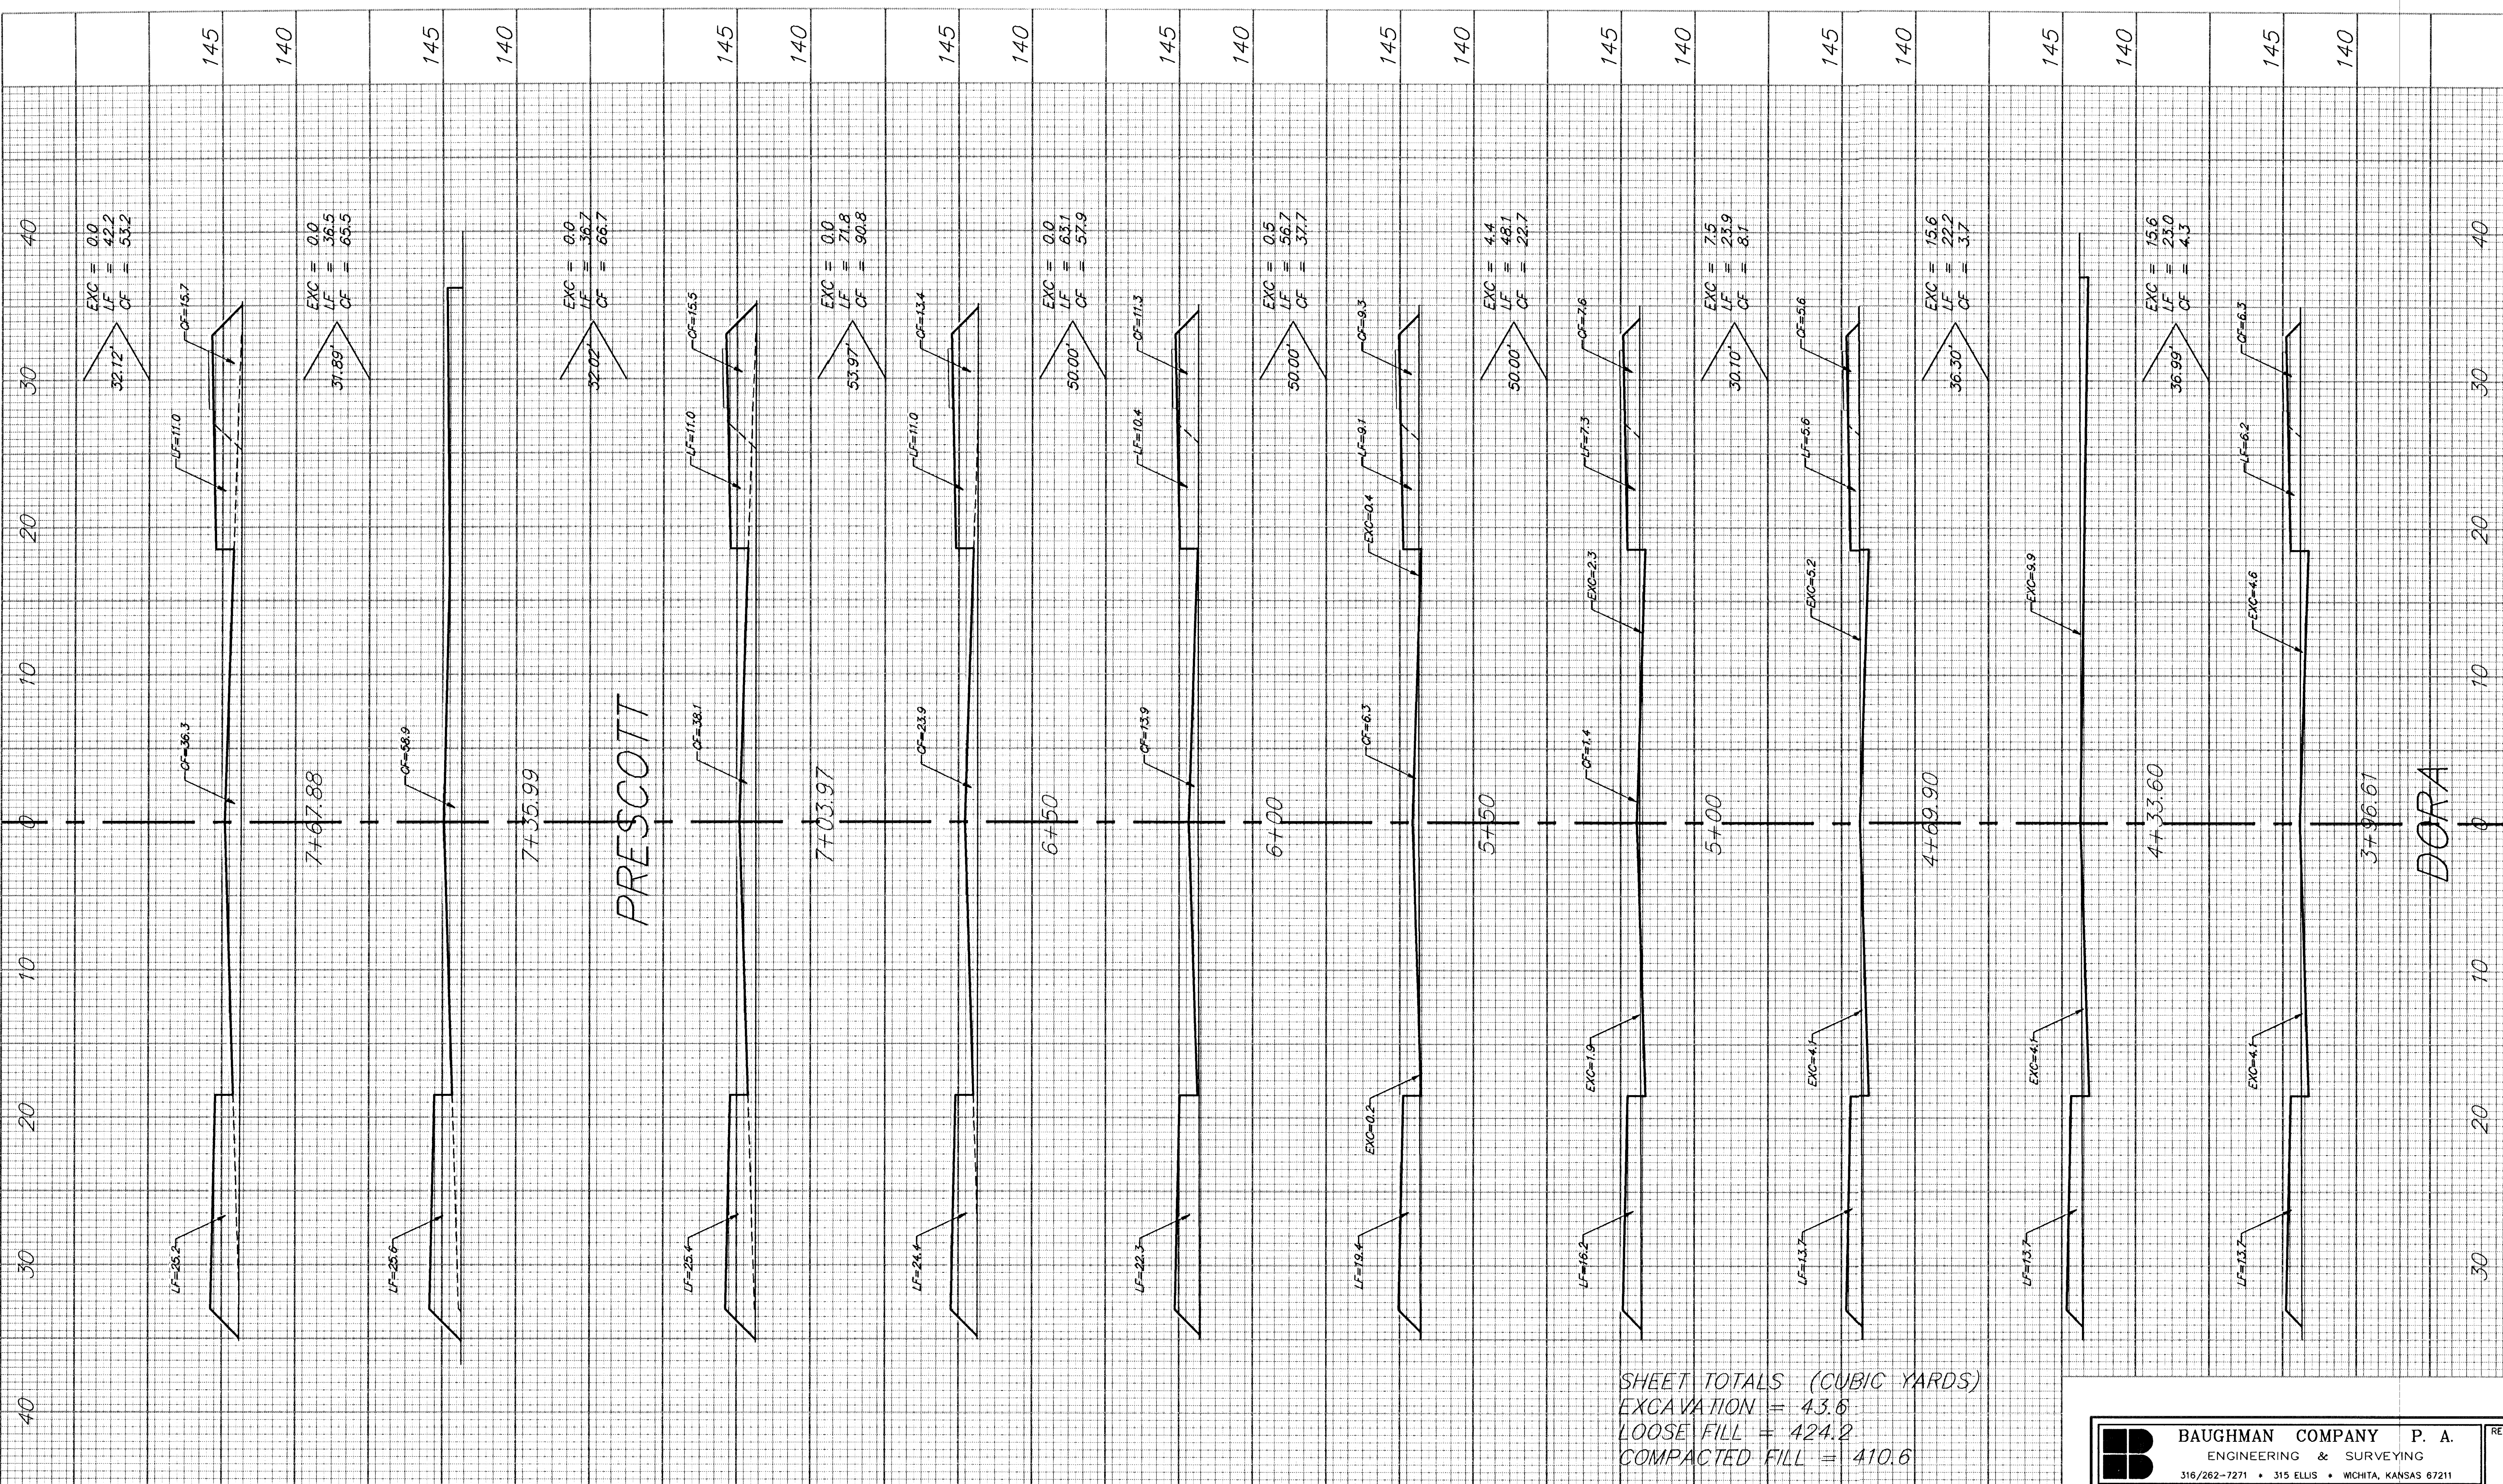

SHEET TOTALS (CUBIC YARDS)
EXCAVATION = 43.6
LOOSE FILL = 424.2
COMPACTED FILL = 410.6