


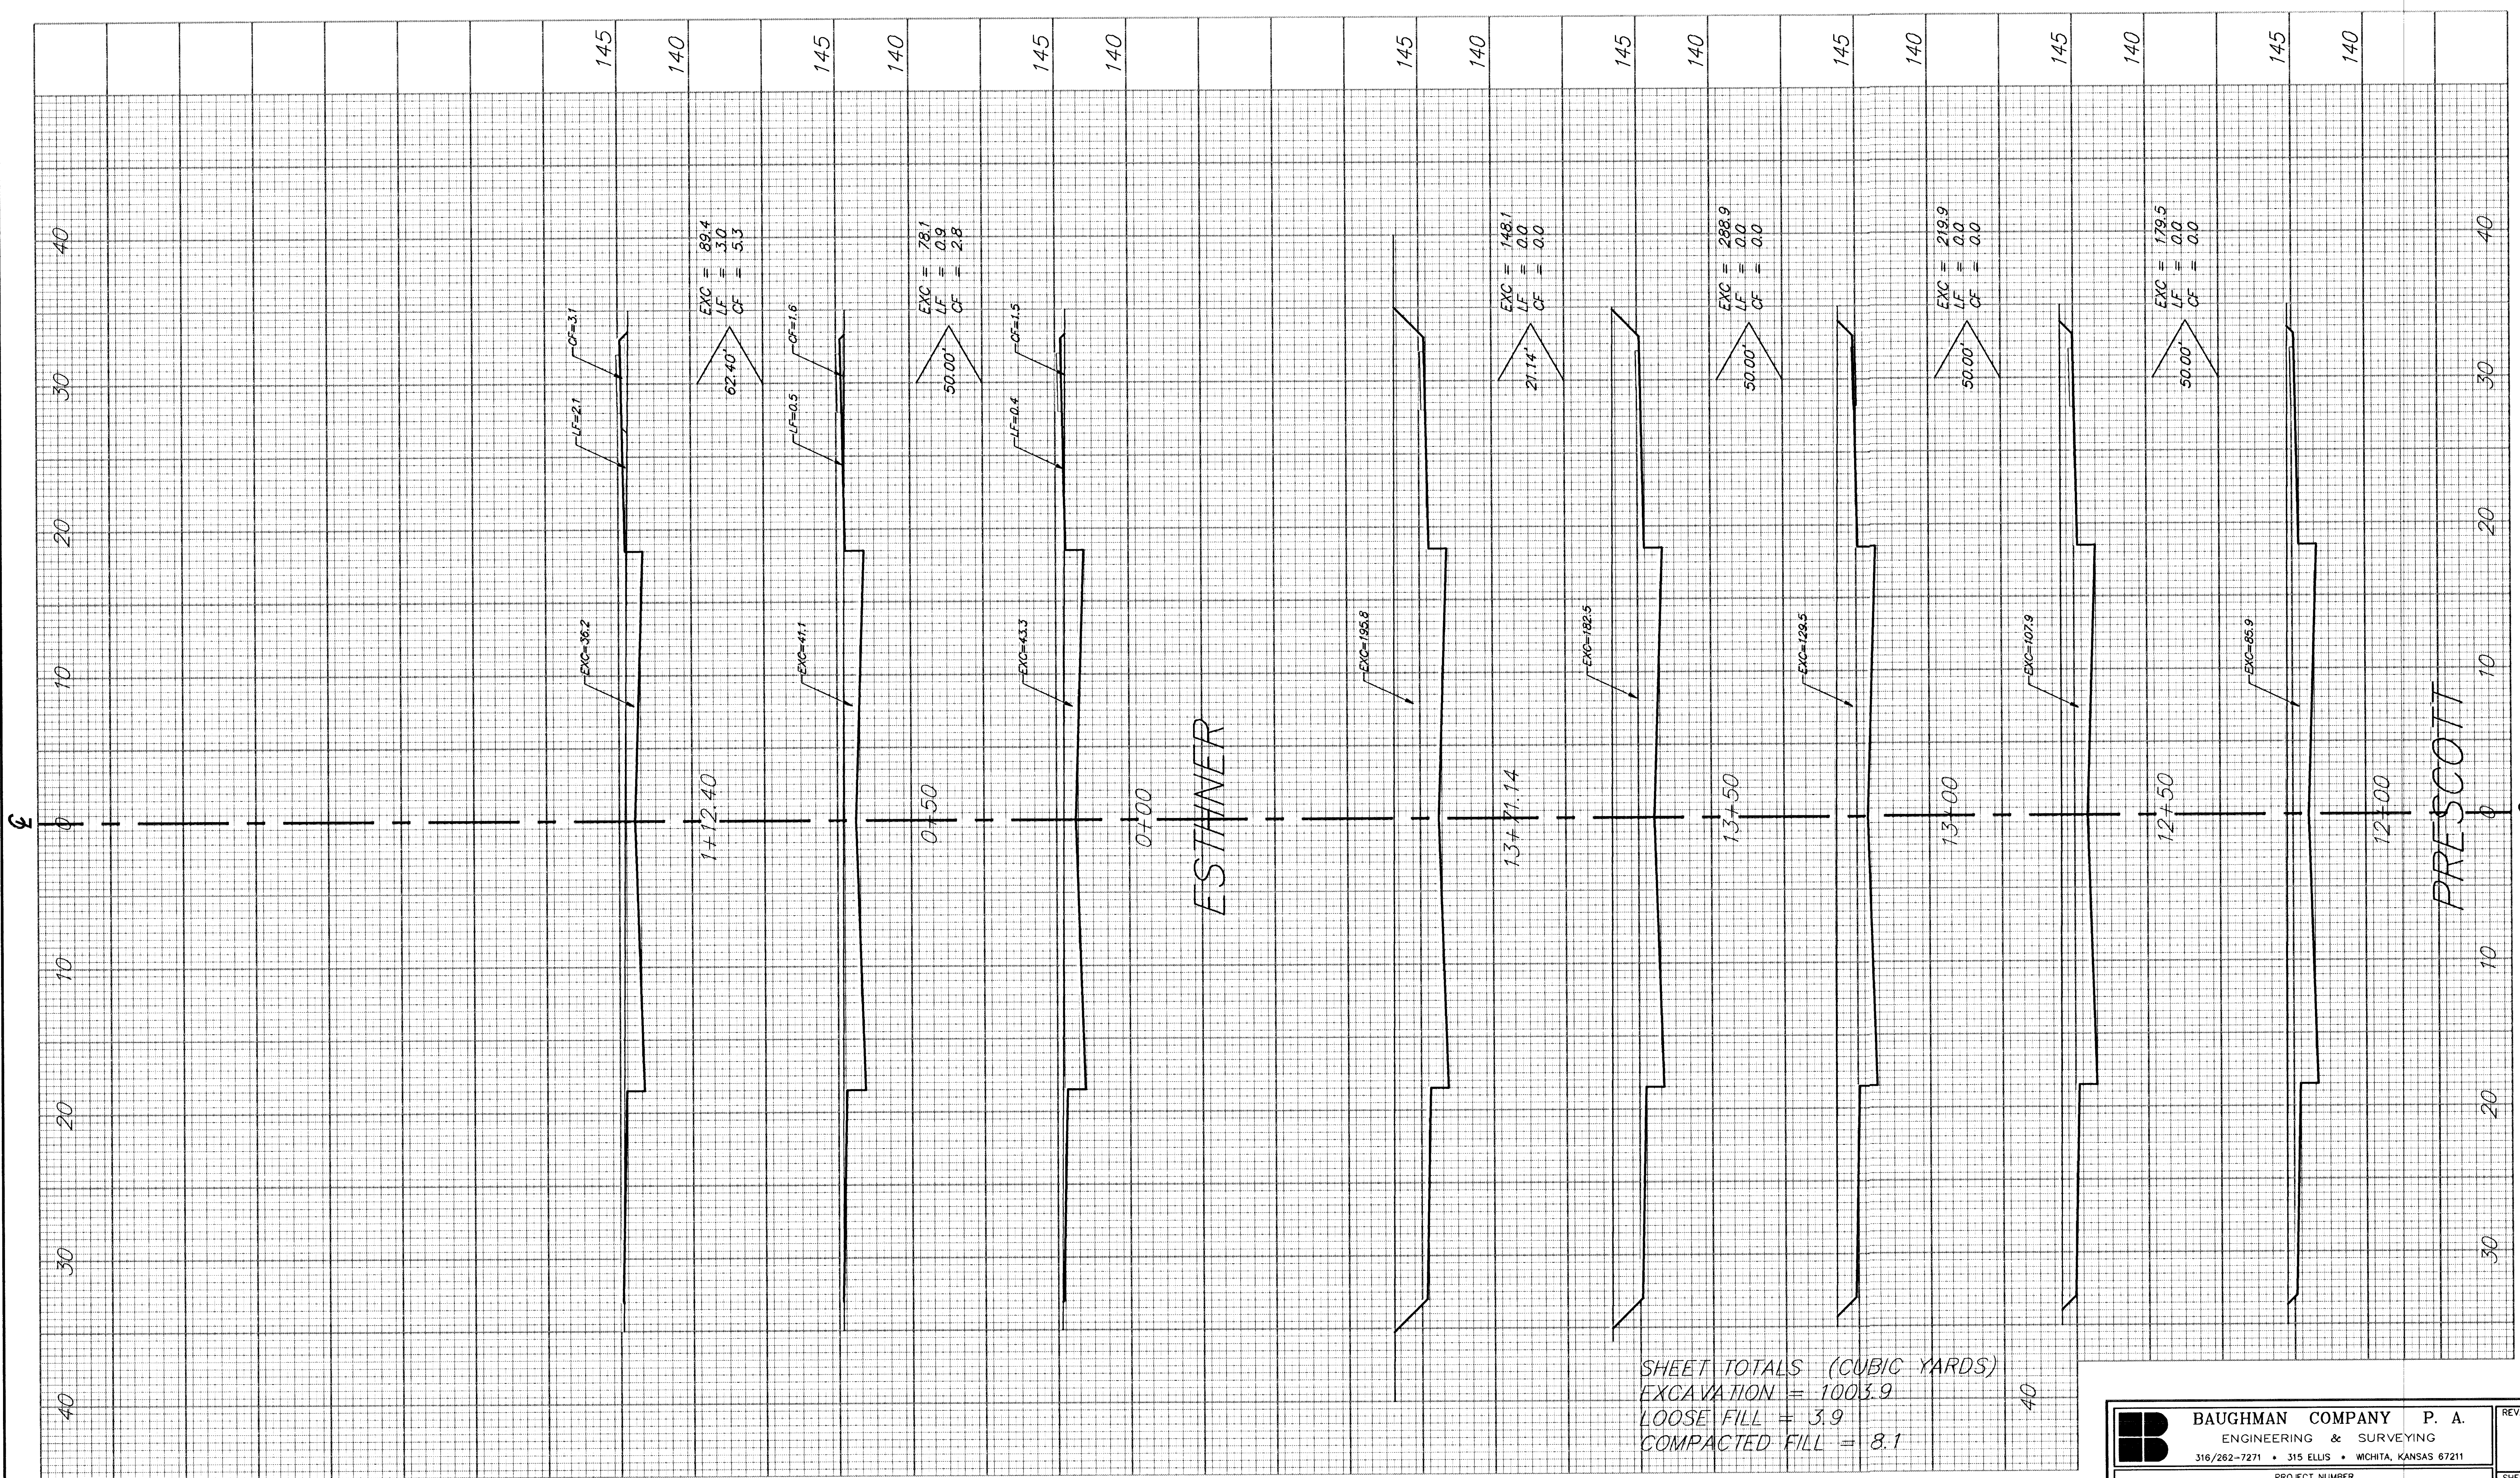

SHEET TOTALS (CUBIC YARDS)
EXCAVATION = 1003.9
LOOSE FILL = 3.9
COMPACTED FILL = 8.1