


PROJECT NO.	SHEET NO.	TOTAL SHEETS
472-83222	27	32

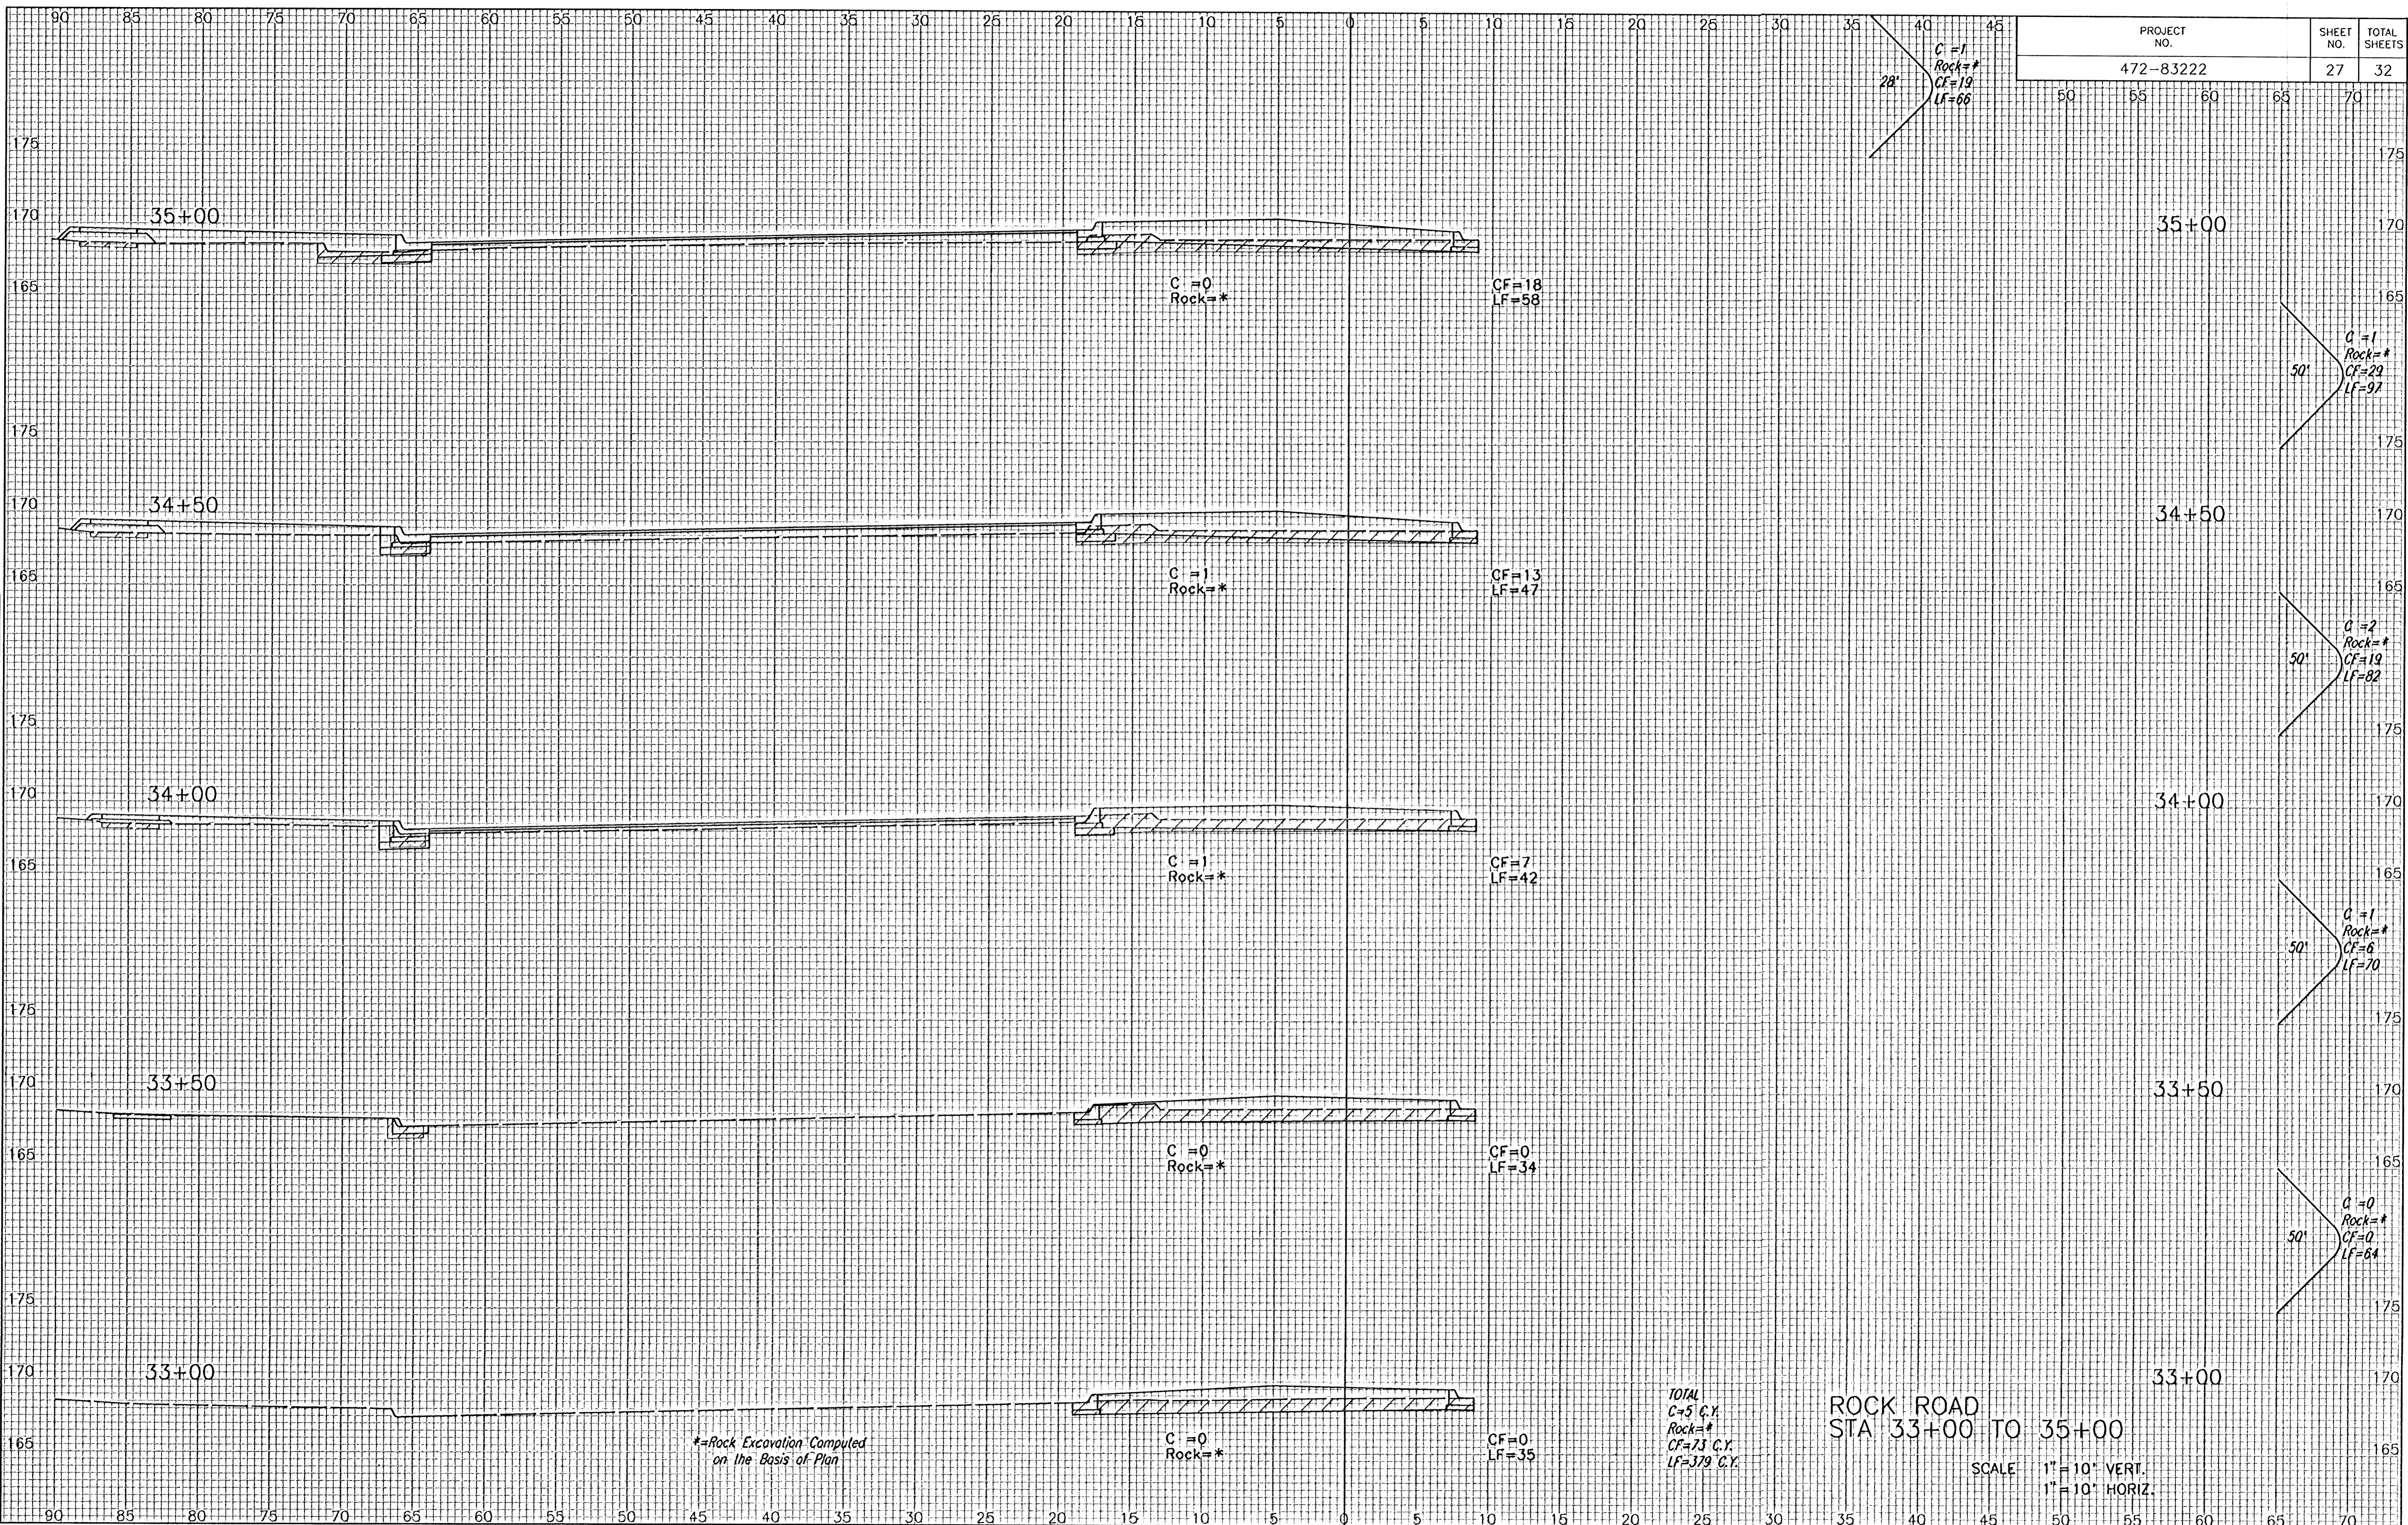

\*=Rock Excavation Computed on the Basis of Plan

TOTAL  
 C=5' C.Y.  
 Rock=\*  
 CF=73 C.Y.  
 LF=379 C.Y.

ROCK ROAD  
 STA 33+00 TO 35+00

SCALE 1" = 10' VERT.  
 1" = 10' HORIZ.

NOTE BOOK	TEMPLATE	AREAS	CHECKED

i: 1999/99687/001/vsec.dgn  
 Date Plotted: June 26, 2000  
 Deliver to: Penni Moore