





LIST OF TRAFFIC CONTROL DEVICES *

MUTCD DEVICE NO.	NO.	FLASHERS		REMARKS
		TYPE A	TYPE B	
W20-1	1			
W20-5	1			
R2-5C	1			
R4-1	1			
W4-2R	1			
W20-7a	1			
R2-1	1			
G20-2	1			
W8-9a				
W8-11				
W8-1				

DELINEATORS & CHANNELIZATION DEVICES				
DEVICE	NO.	SIZE	FLASHERS	
			TYPE A	TYPE B
BARRICADES				
TYPE III				
TYPE II				
TYPE I				
DRUMS				
CONES				
TUBES				
VERTICAL PANELS				
SINGLE				
BACK TO BACK				
PAVEMENT MARKING	WHITE	YELLOW		
4" BROKEN (Lin. Ft.)				
4" SOLID (Lin. Ft.)				
TEMPORARY STRIPING (Line Mile)				
ARROW PANEL	1			

* FOR INFORMATION ONLY

SEE SHEET NO. 20 FOR TRAFFIC CONTROL NOTES

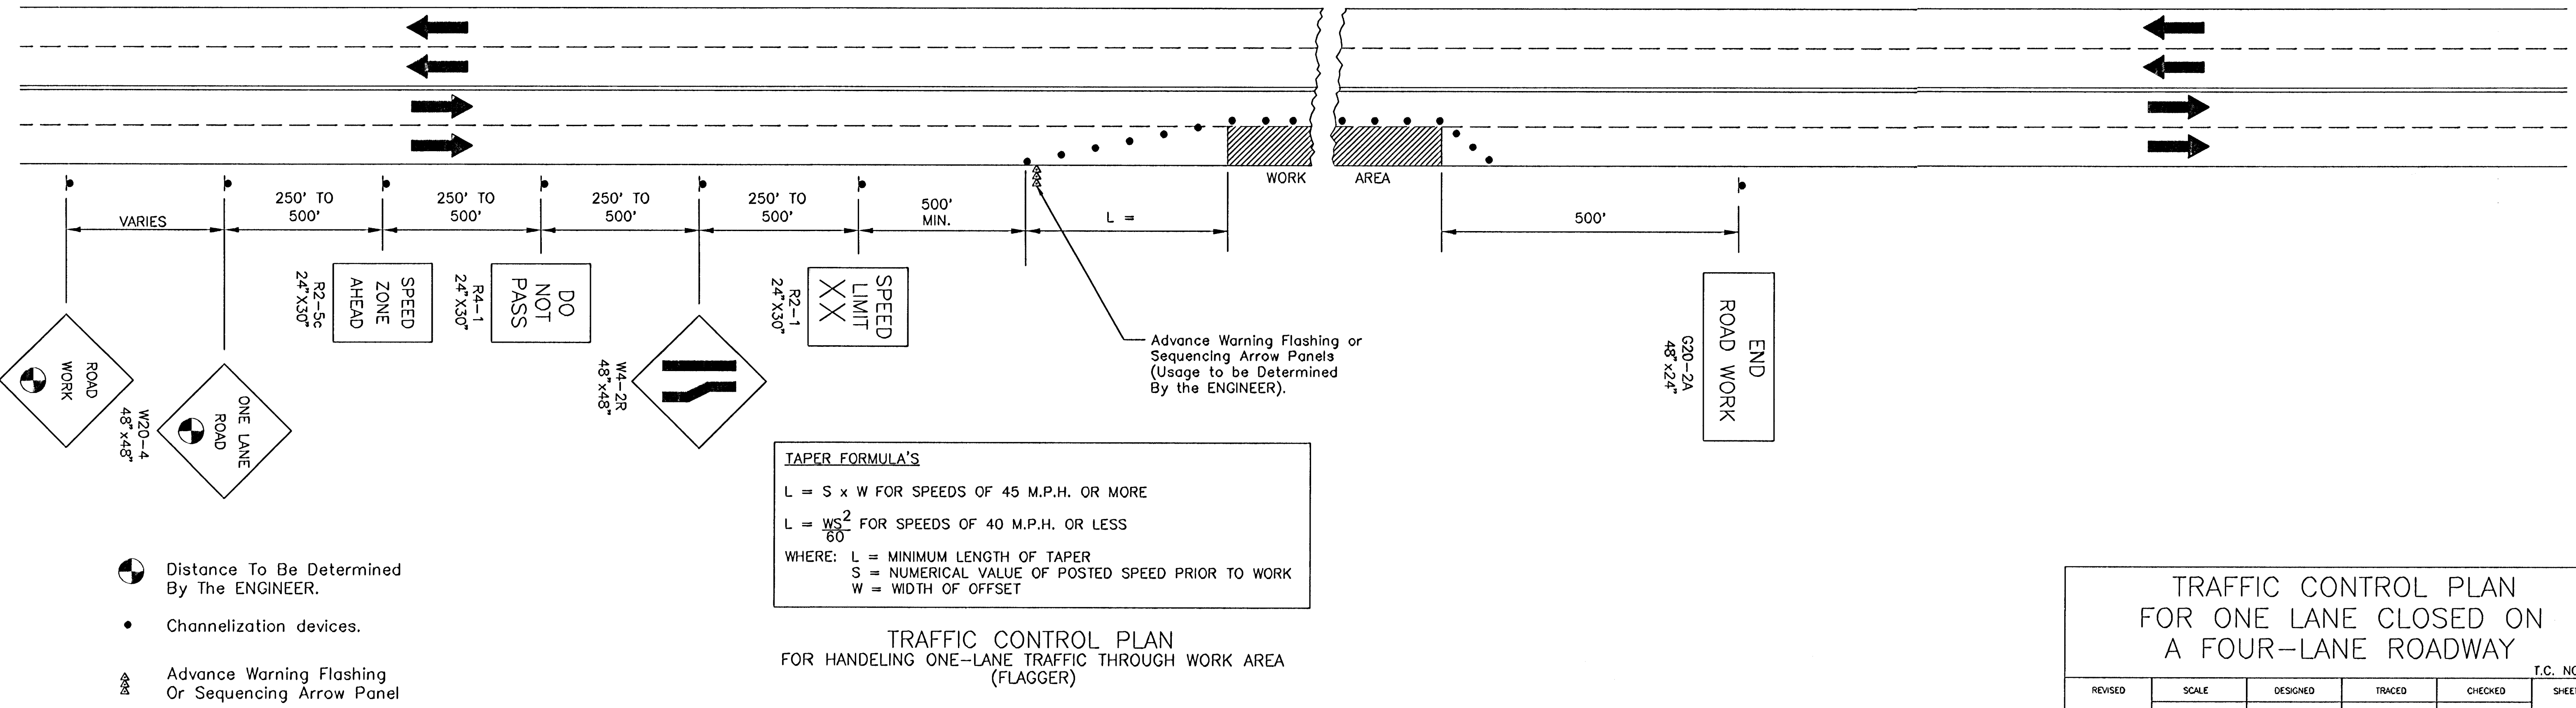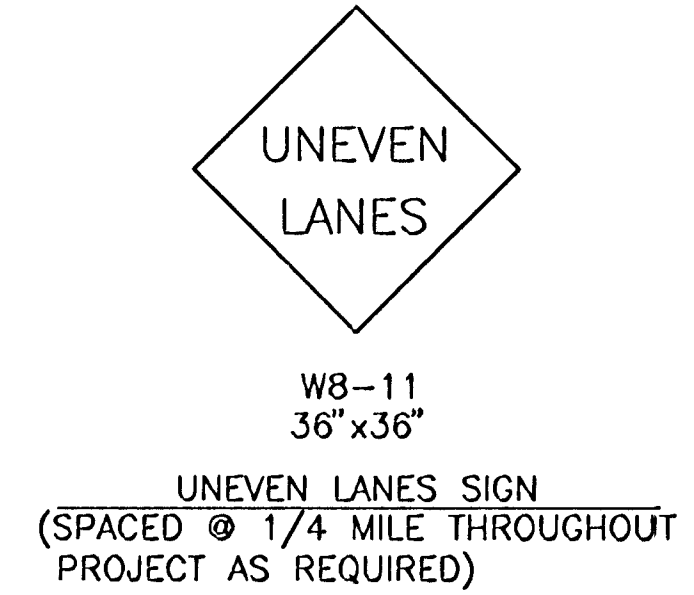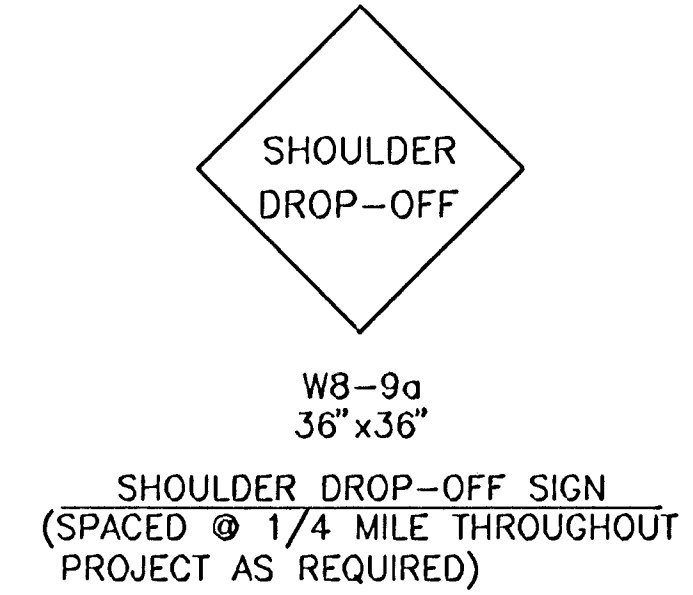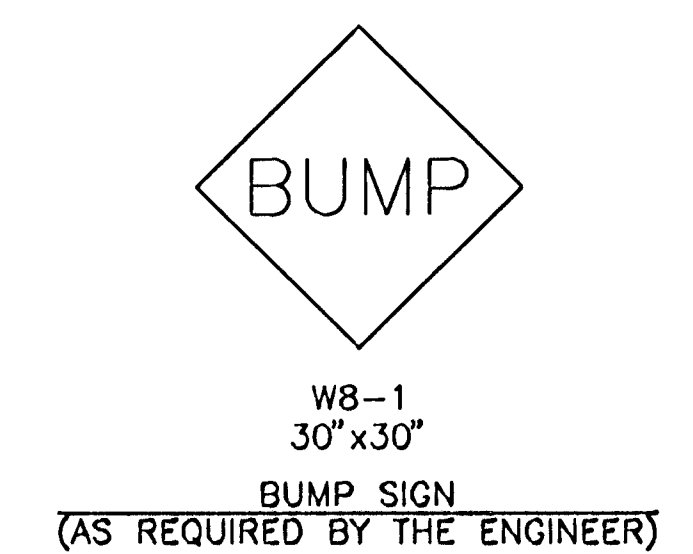

TRAFFIC CONTROL PLAN FOR ONE LANE CLOSED ON A FOUR-LANE ROADWAY

T.C. NO. 6.0

REVISED	SCALE	DESIGNED	TRACED	CHECKED	SHEET NO.
	DATE				
	PLANFILE TC-6-0		TOTAL SHEETS		

DSNR: S4D OPER: S4D SCALE: 1=1.00
 Q:\1996\6450\002\TOP\PLANE 09-04-2002 10:00:05 am