



FHWA REG NO.	STATE	PROJECT NO.	YEAR	SHEET NO.	SHEETS
7	KANSAS	472-83084	2000	35	58

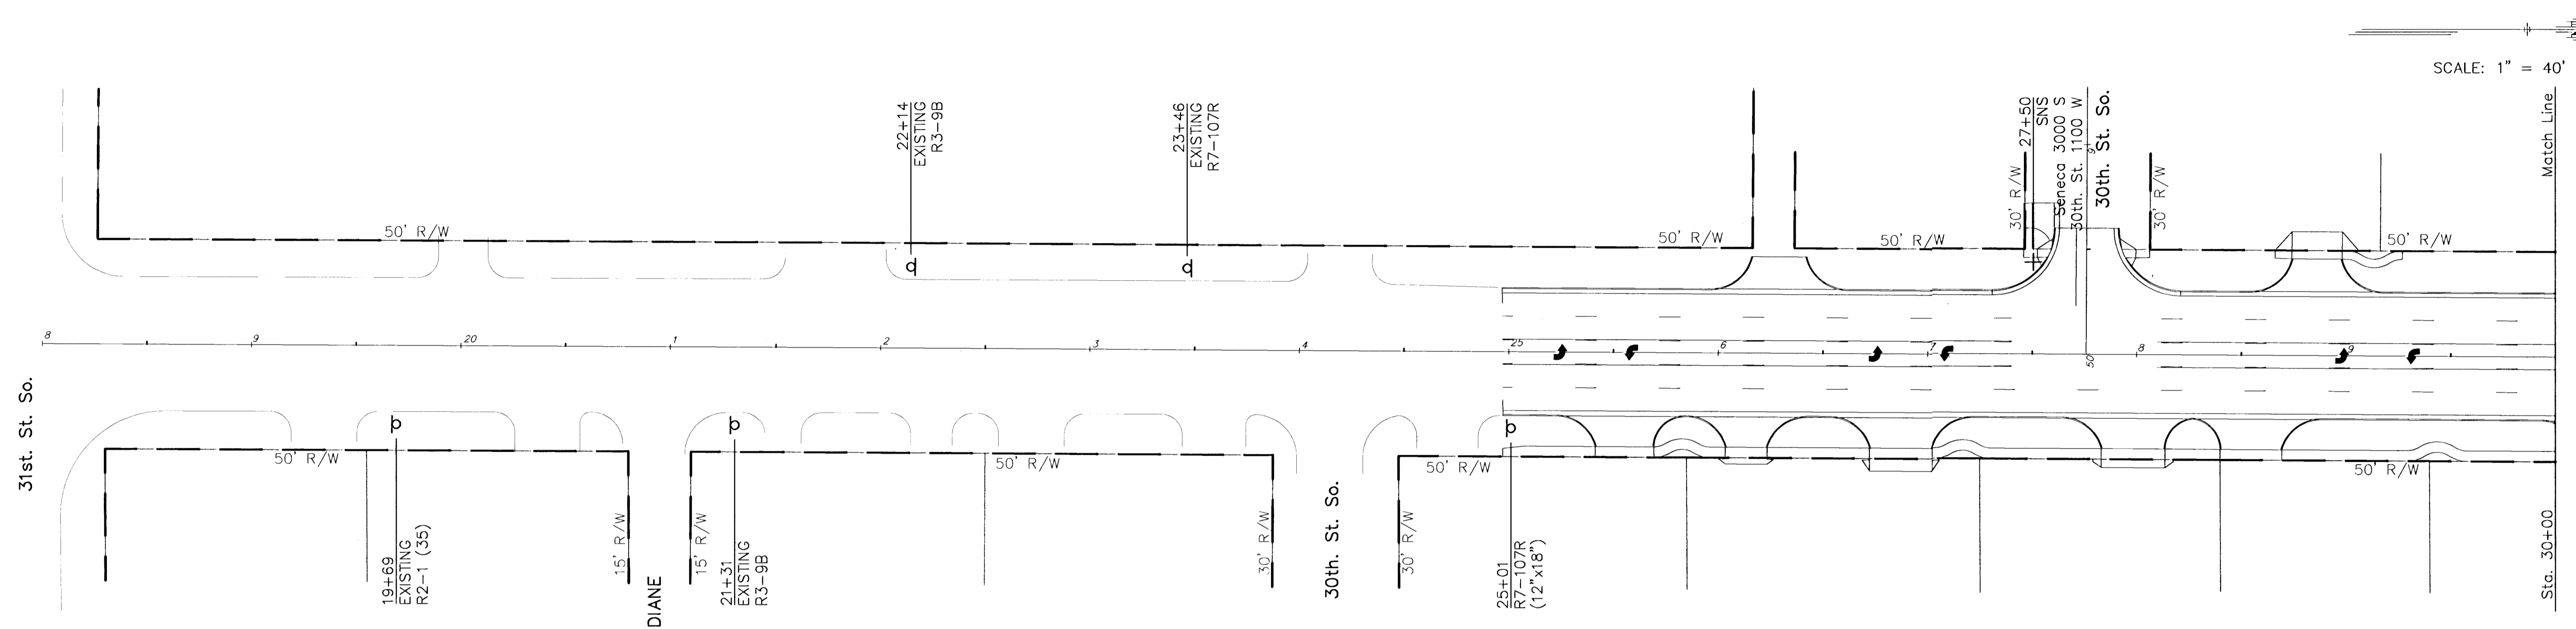

SENECA STREET - STA 18+00 TO STA 30+00

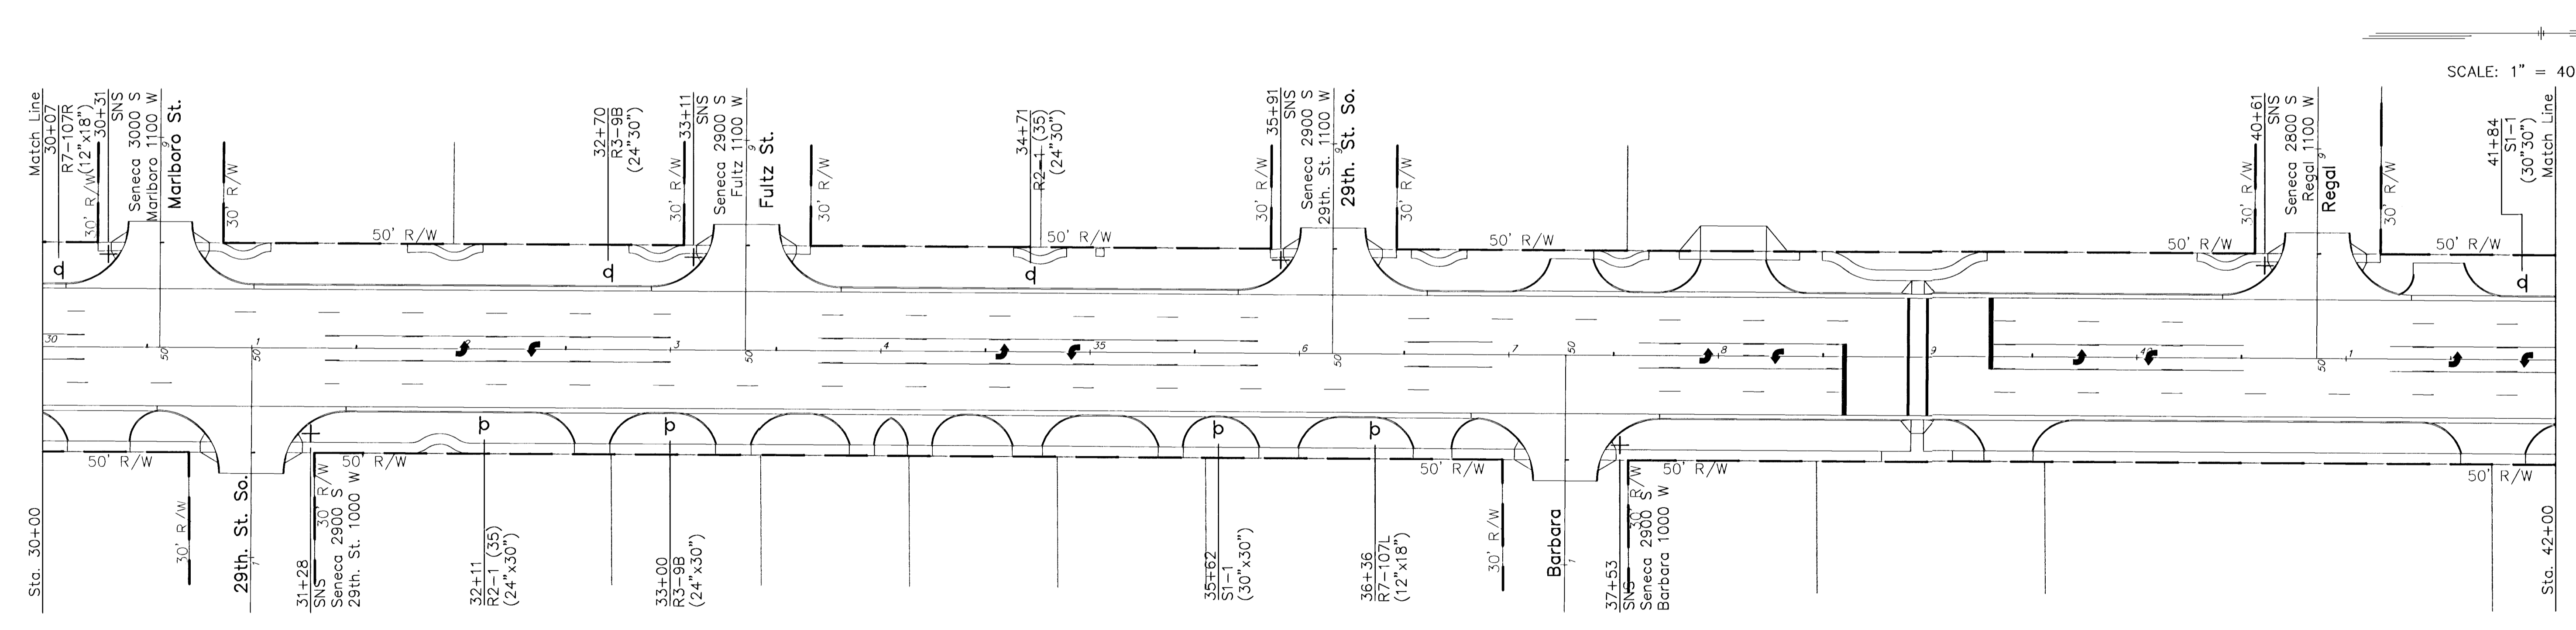

SENECA STREET - STA 30+00 TO STA 42+00

KANSAS DEPARTMENT OF TRANSPORTATION

SENECA STREET SIGNING PLAN

PROJECT NO. 472-83084 SEDGWICK CO.
MID-KANSAS ENGINEERING CONSULTANTS, INC.
WICHITA, KANSAS

DESIGNED BY: DCH	CHECKED BY: DCH
DRAWN BY: WNJ	DATE: MAY 1, 2000 SHEET 35 OF 58

H:\CIVIL\SENECA\94005-2\STRIP\PE\94055\IN1.DWG - Mon May 01 16:46:47 2000

94055\STRIP