


FHWA REG NO.	STATE	PROJECT NO.	YEAR	SHEET NO.	SHEETS
7	KANSAS	472-83084	2000	48	58

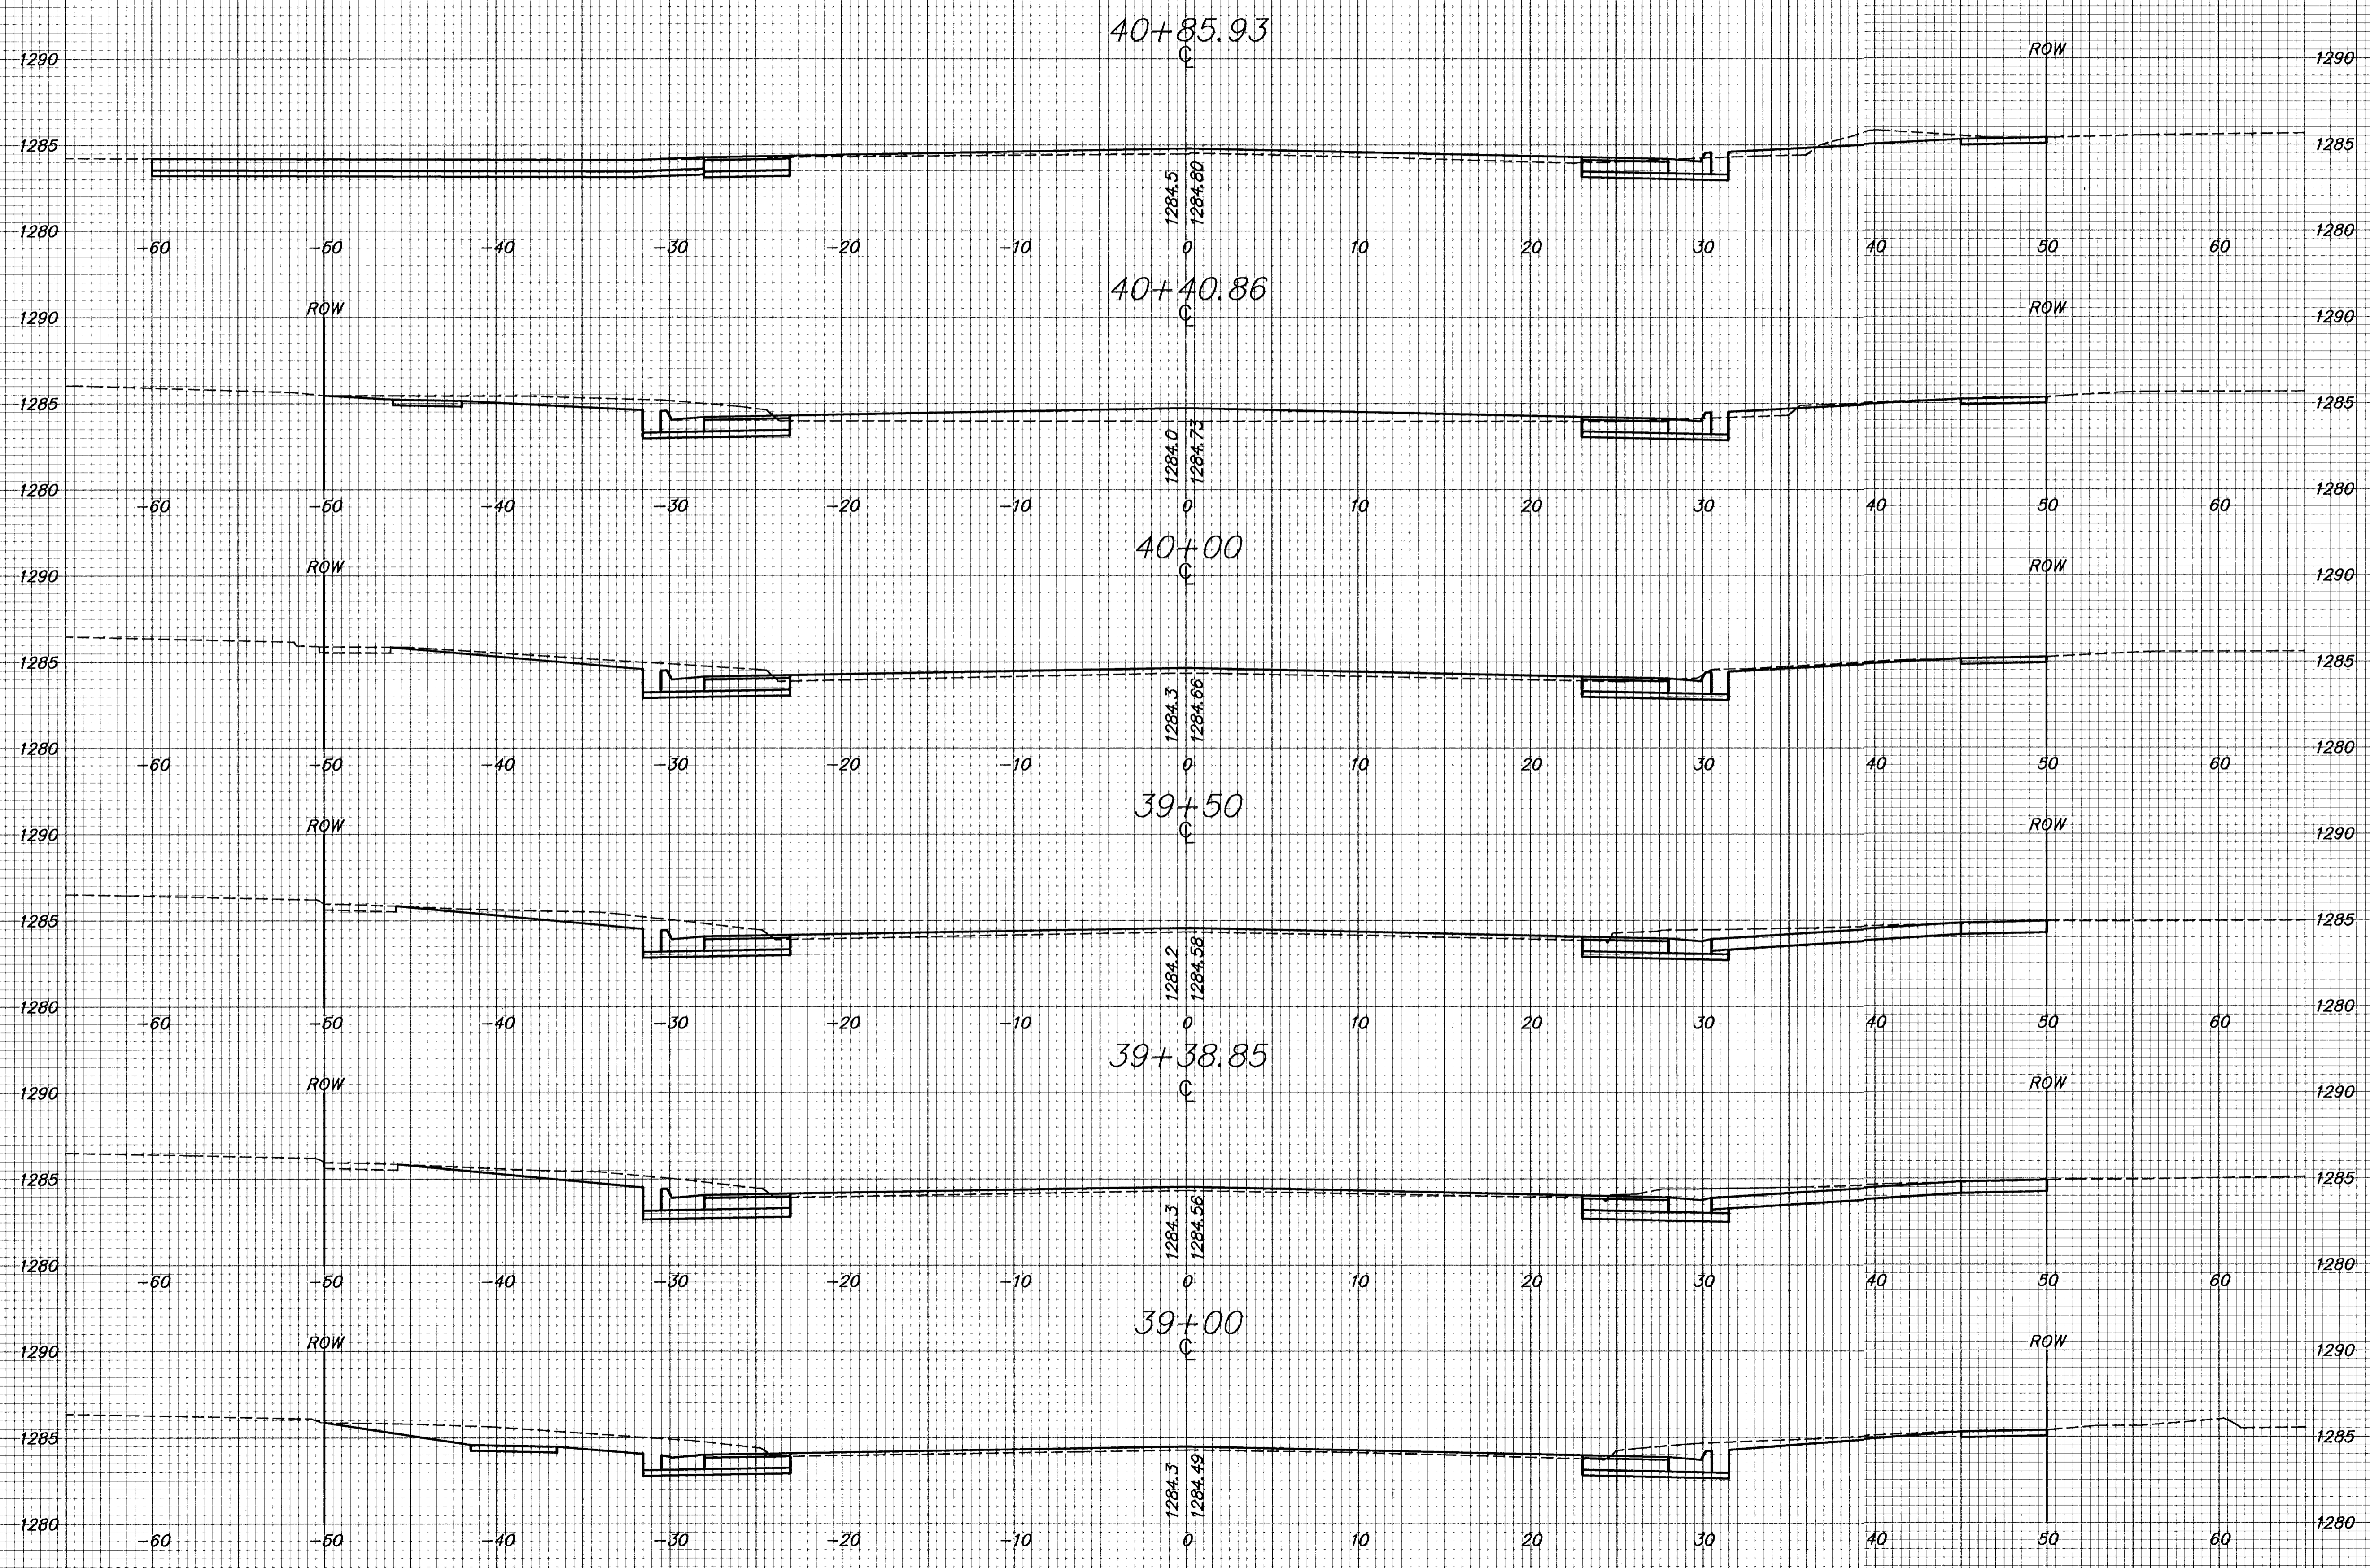

SENECA ST.

H:\CIVIL\SENECA\94005-2\ASCT\9400558.DWG Mon May 01 17:56:46 2000