


FHWA REG NO.	STATE	PROJECT NO.	YEAR	SHEET NO.	SHEETS
7	KANSAS	472-83084	2000	53	58

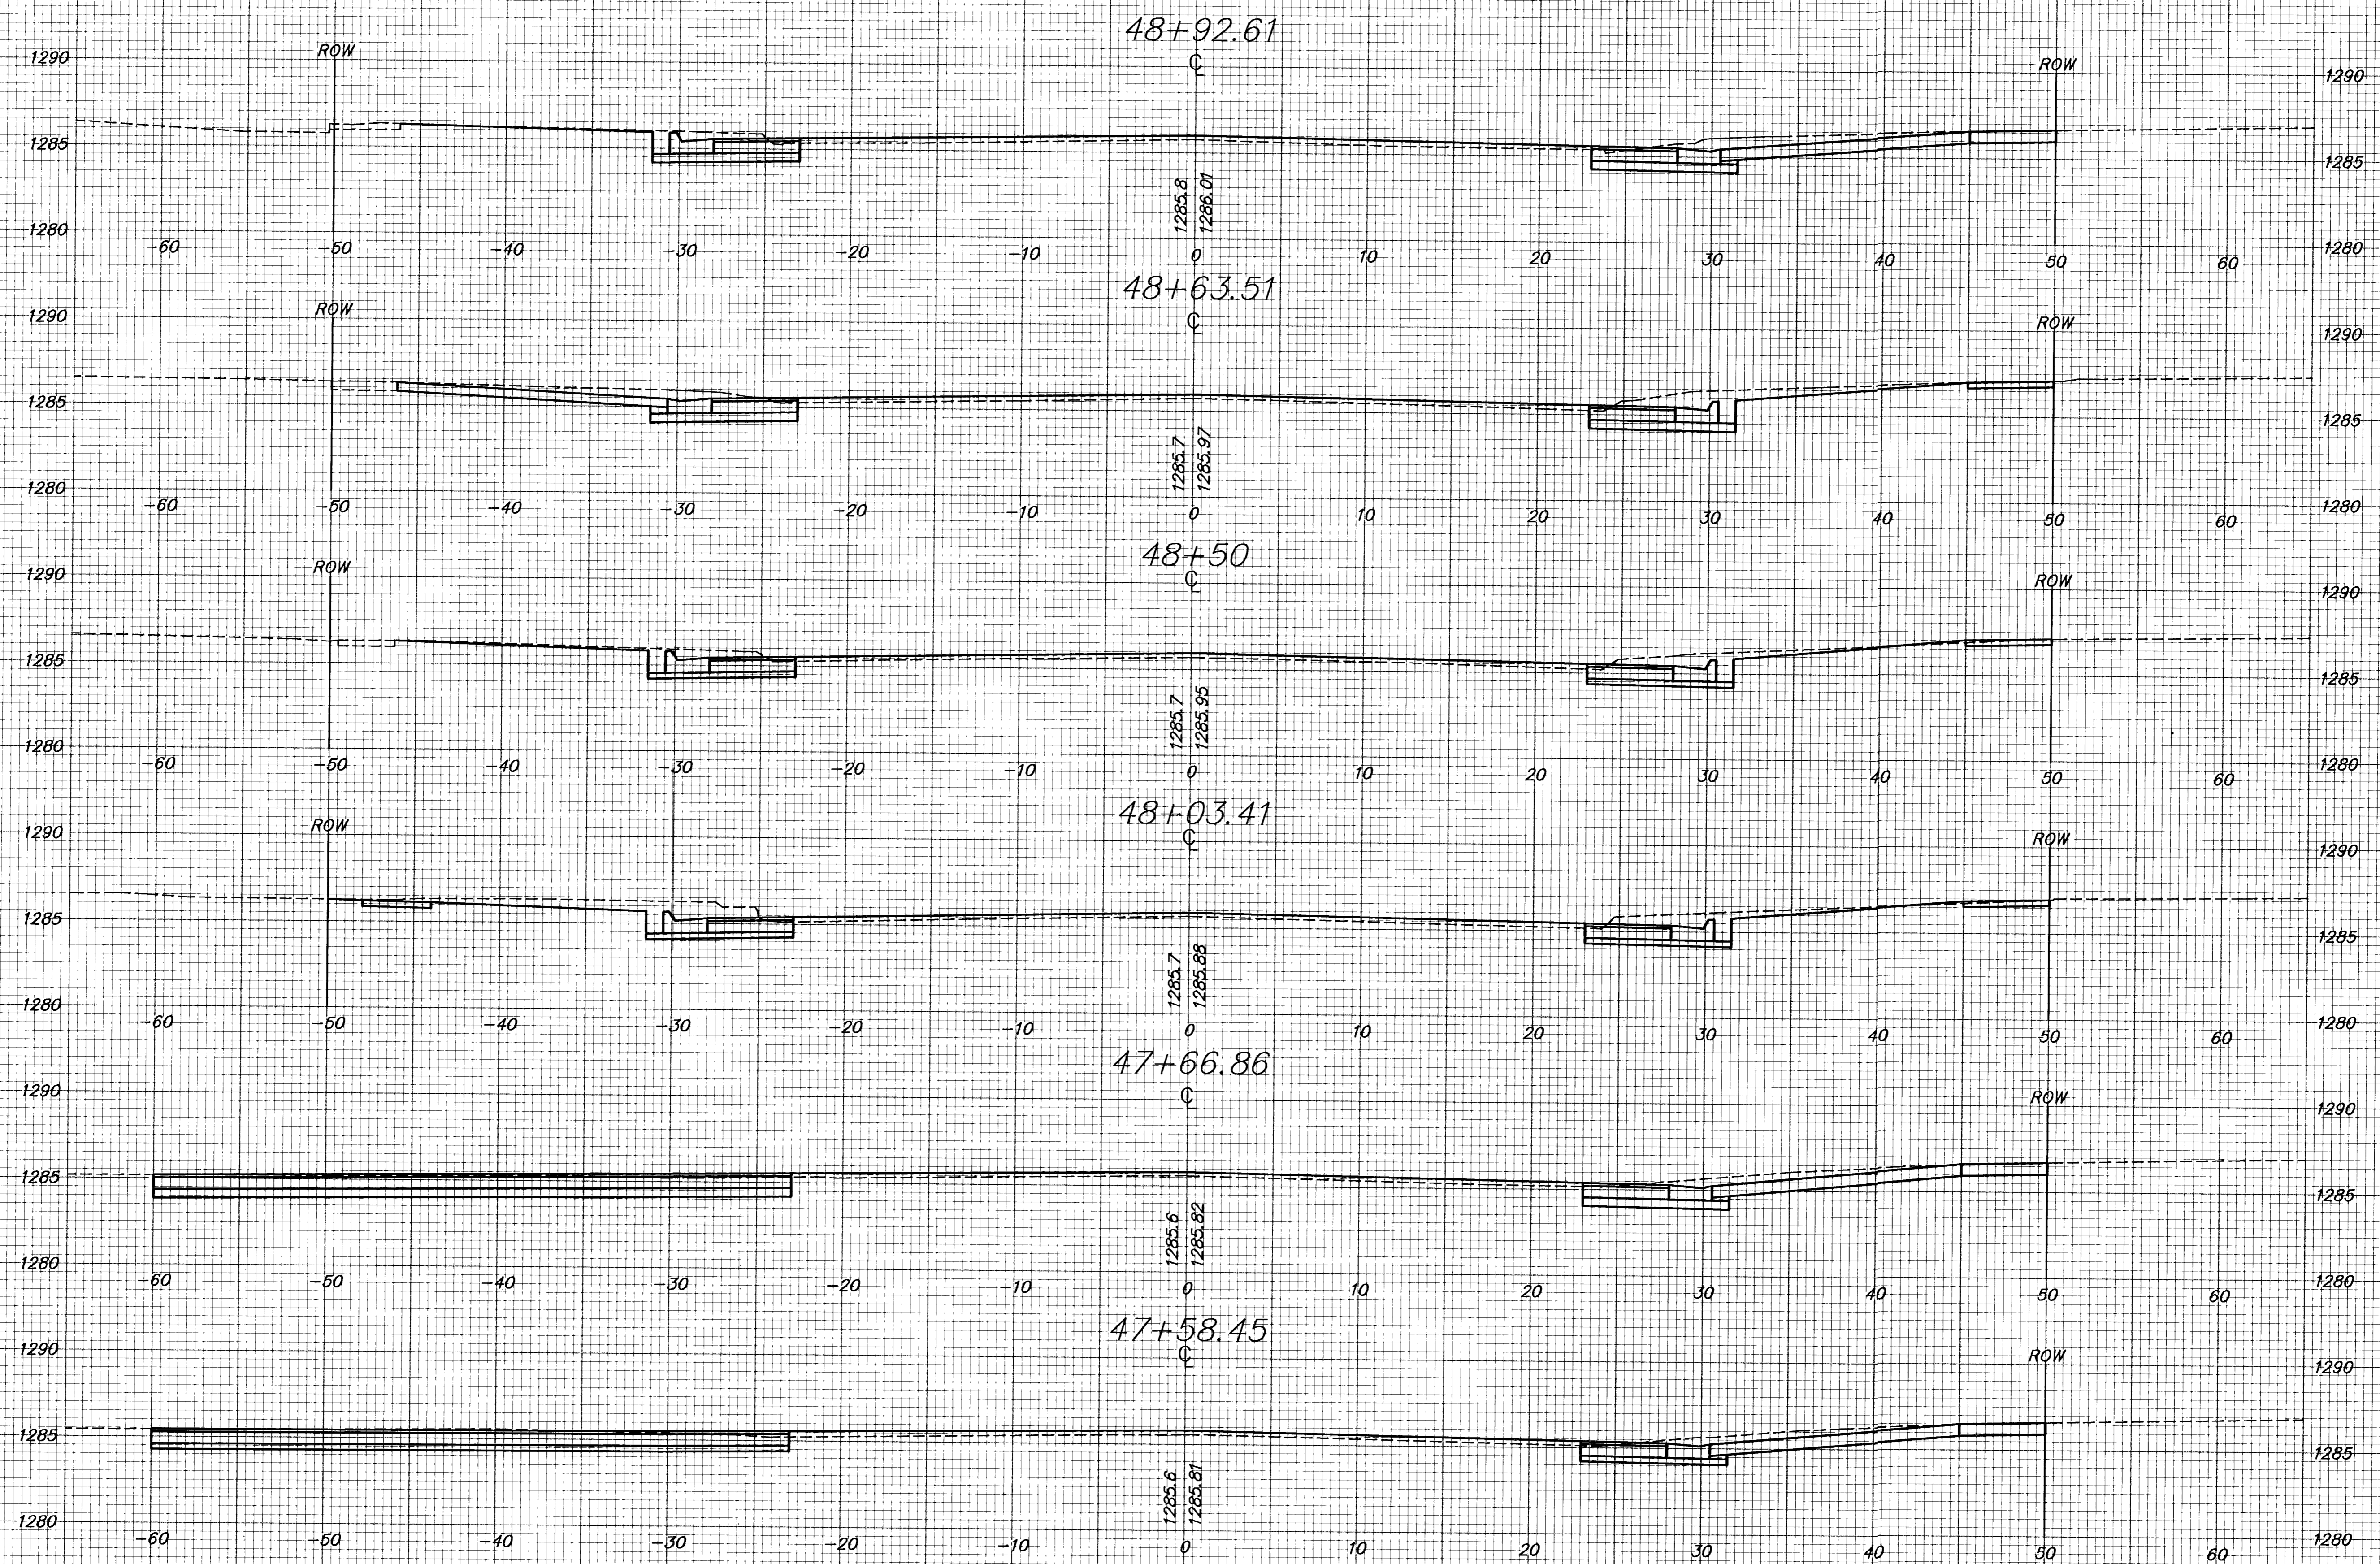

SENECA ST.

H:\CIVIL\SENECA\94005-2\XSECT\94005A13.DWG Mon May 01 18:02:15 2000