


FHWA REG NO.	STATE	PROJECT NO.	YEAR	SHEET NO.	SHEETS
7	KANSAS	472-83084	2000	54	58

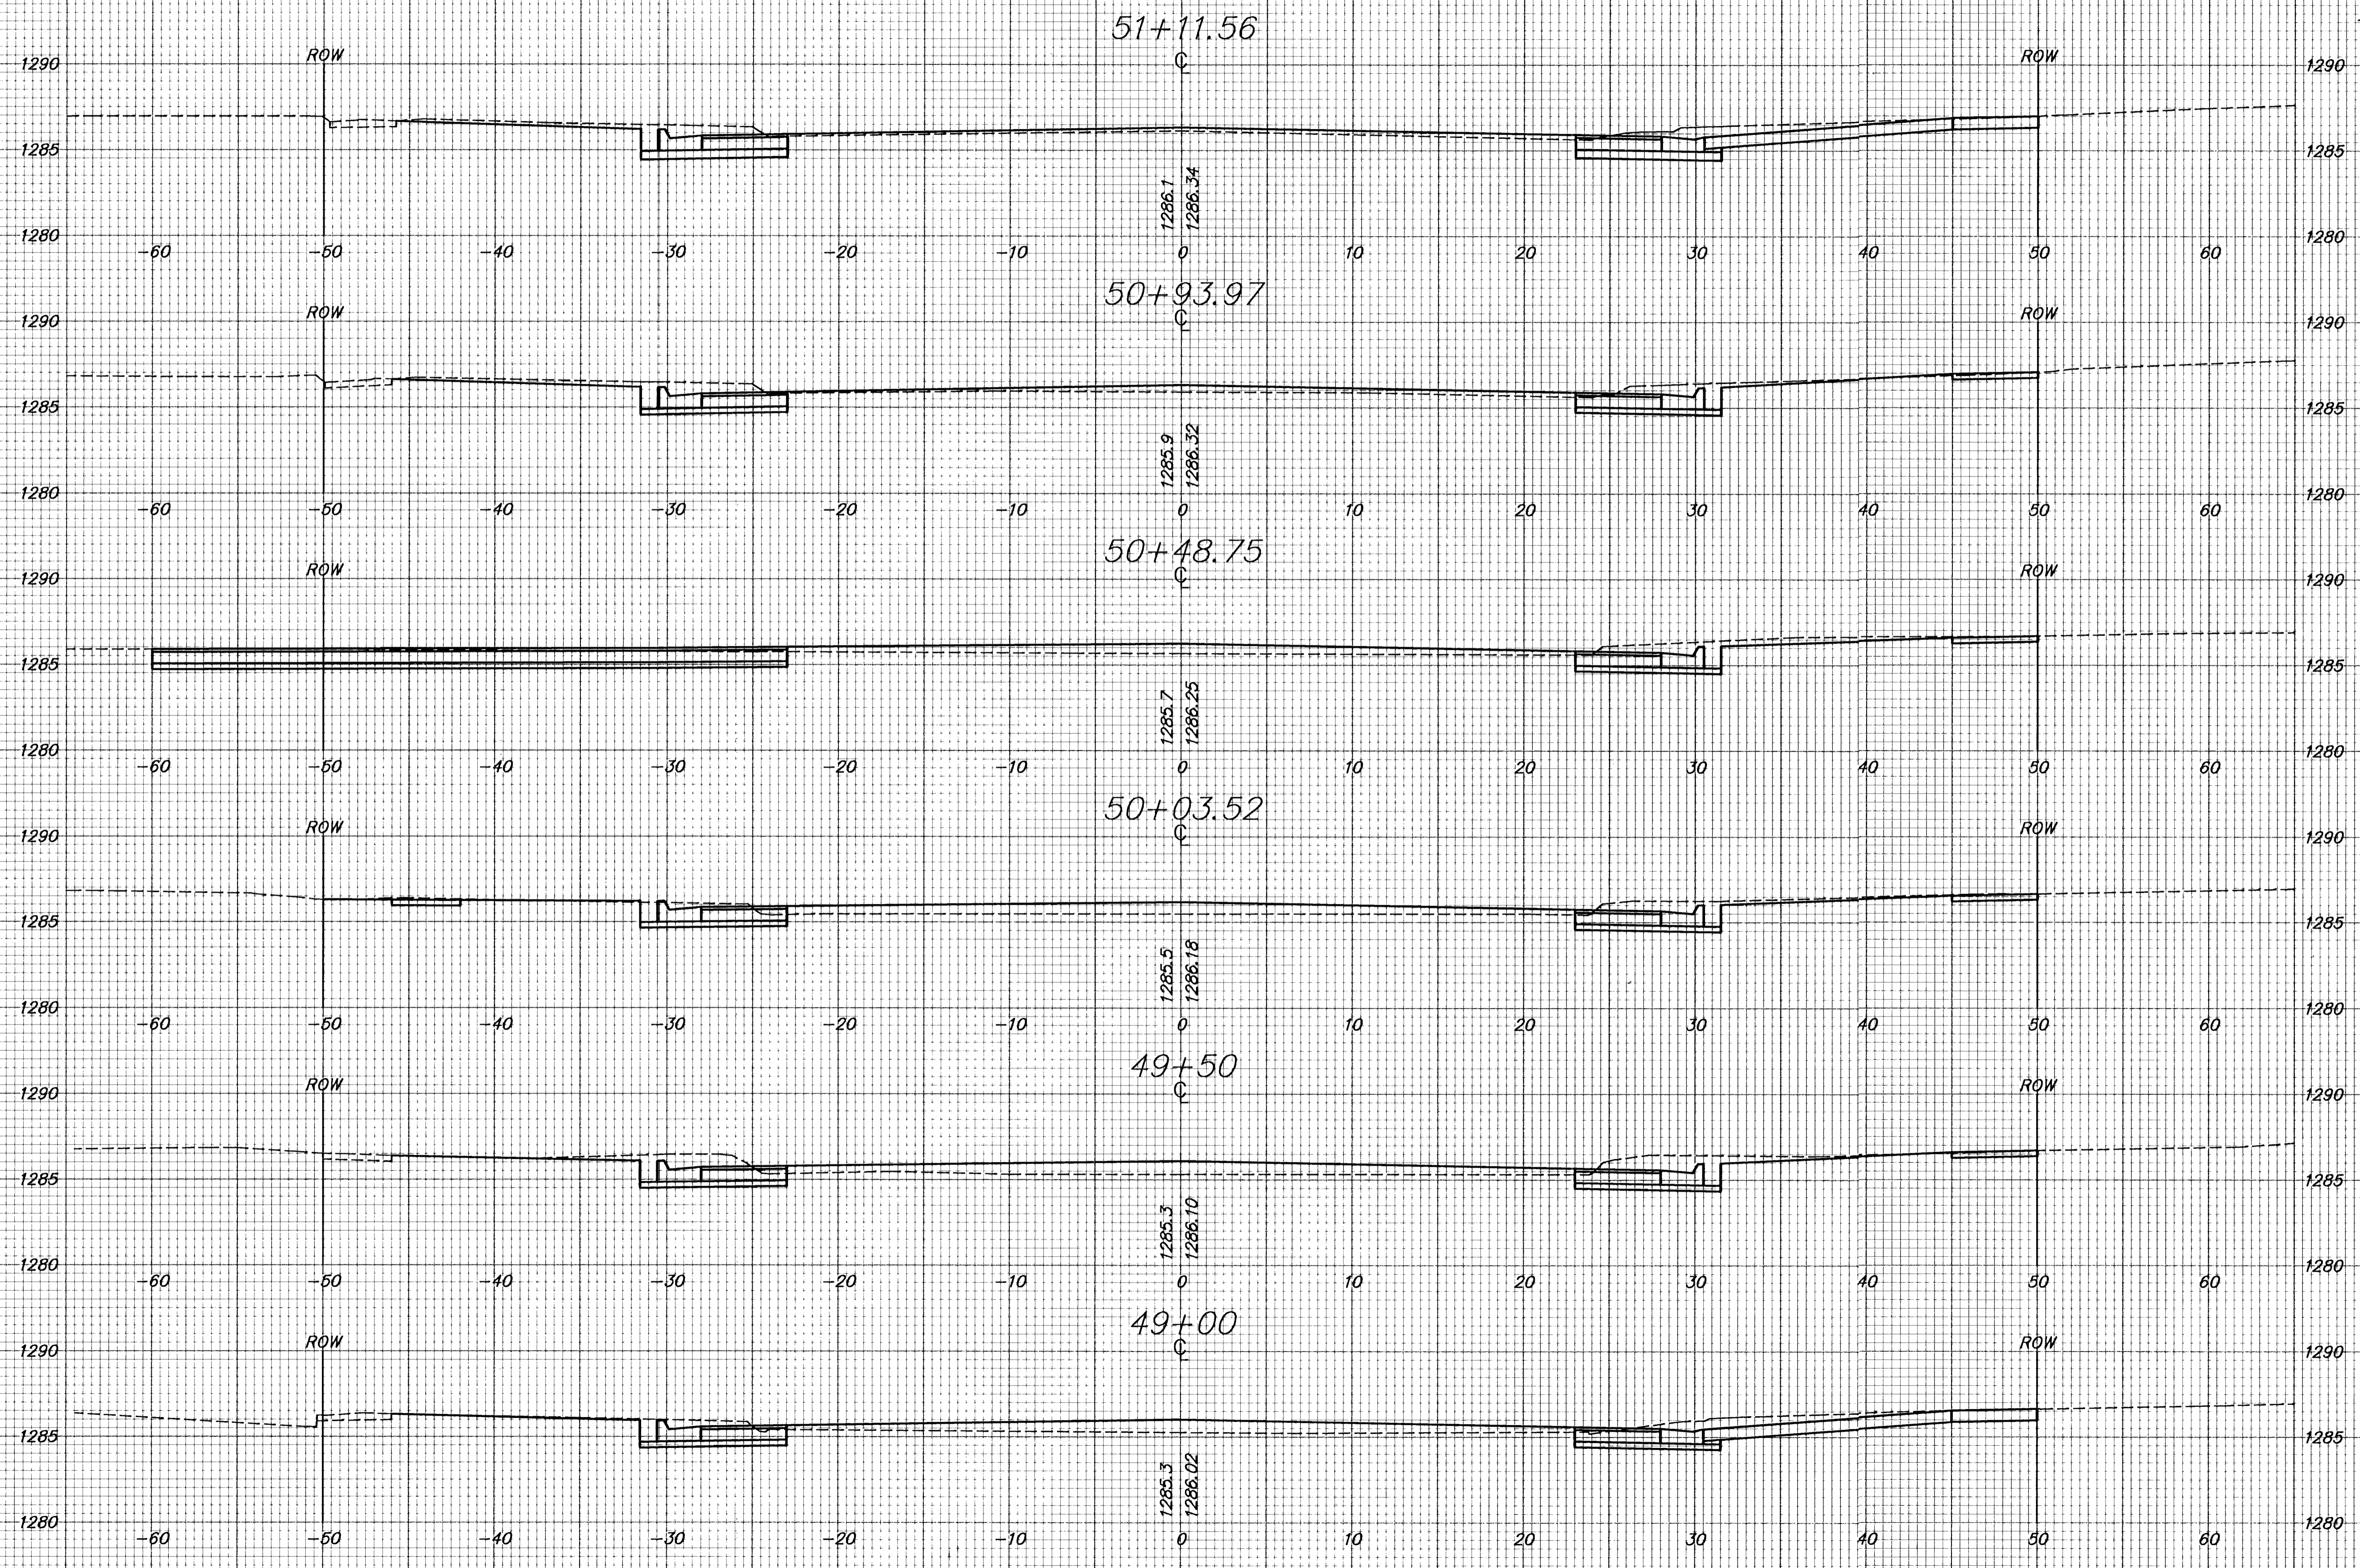

SENECA ST.

H:\CIVIL\SENECA\9405-2\XSECT\9405MS14.DWG Mon May 01 18:02:56 2000