


FHWA REG NO.	STATE	PROJECT NO.	YEAR	SHEET NO.	SHEETS
7	KANSAS	472-83084	2000	57	58

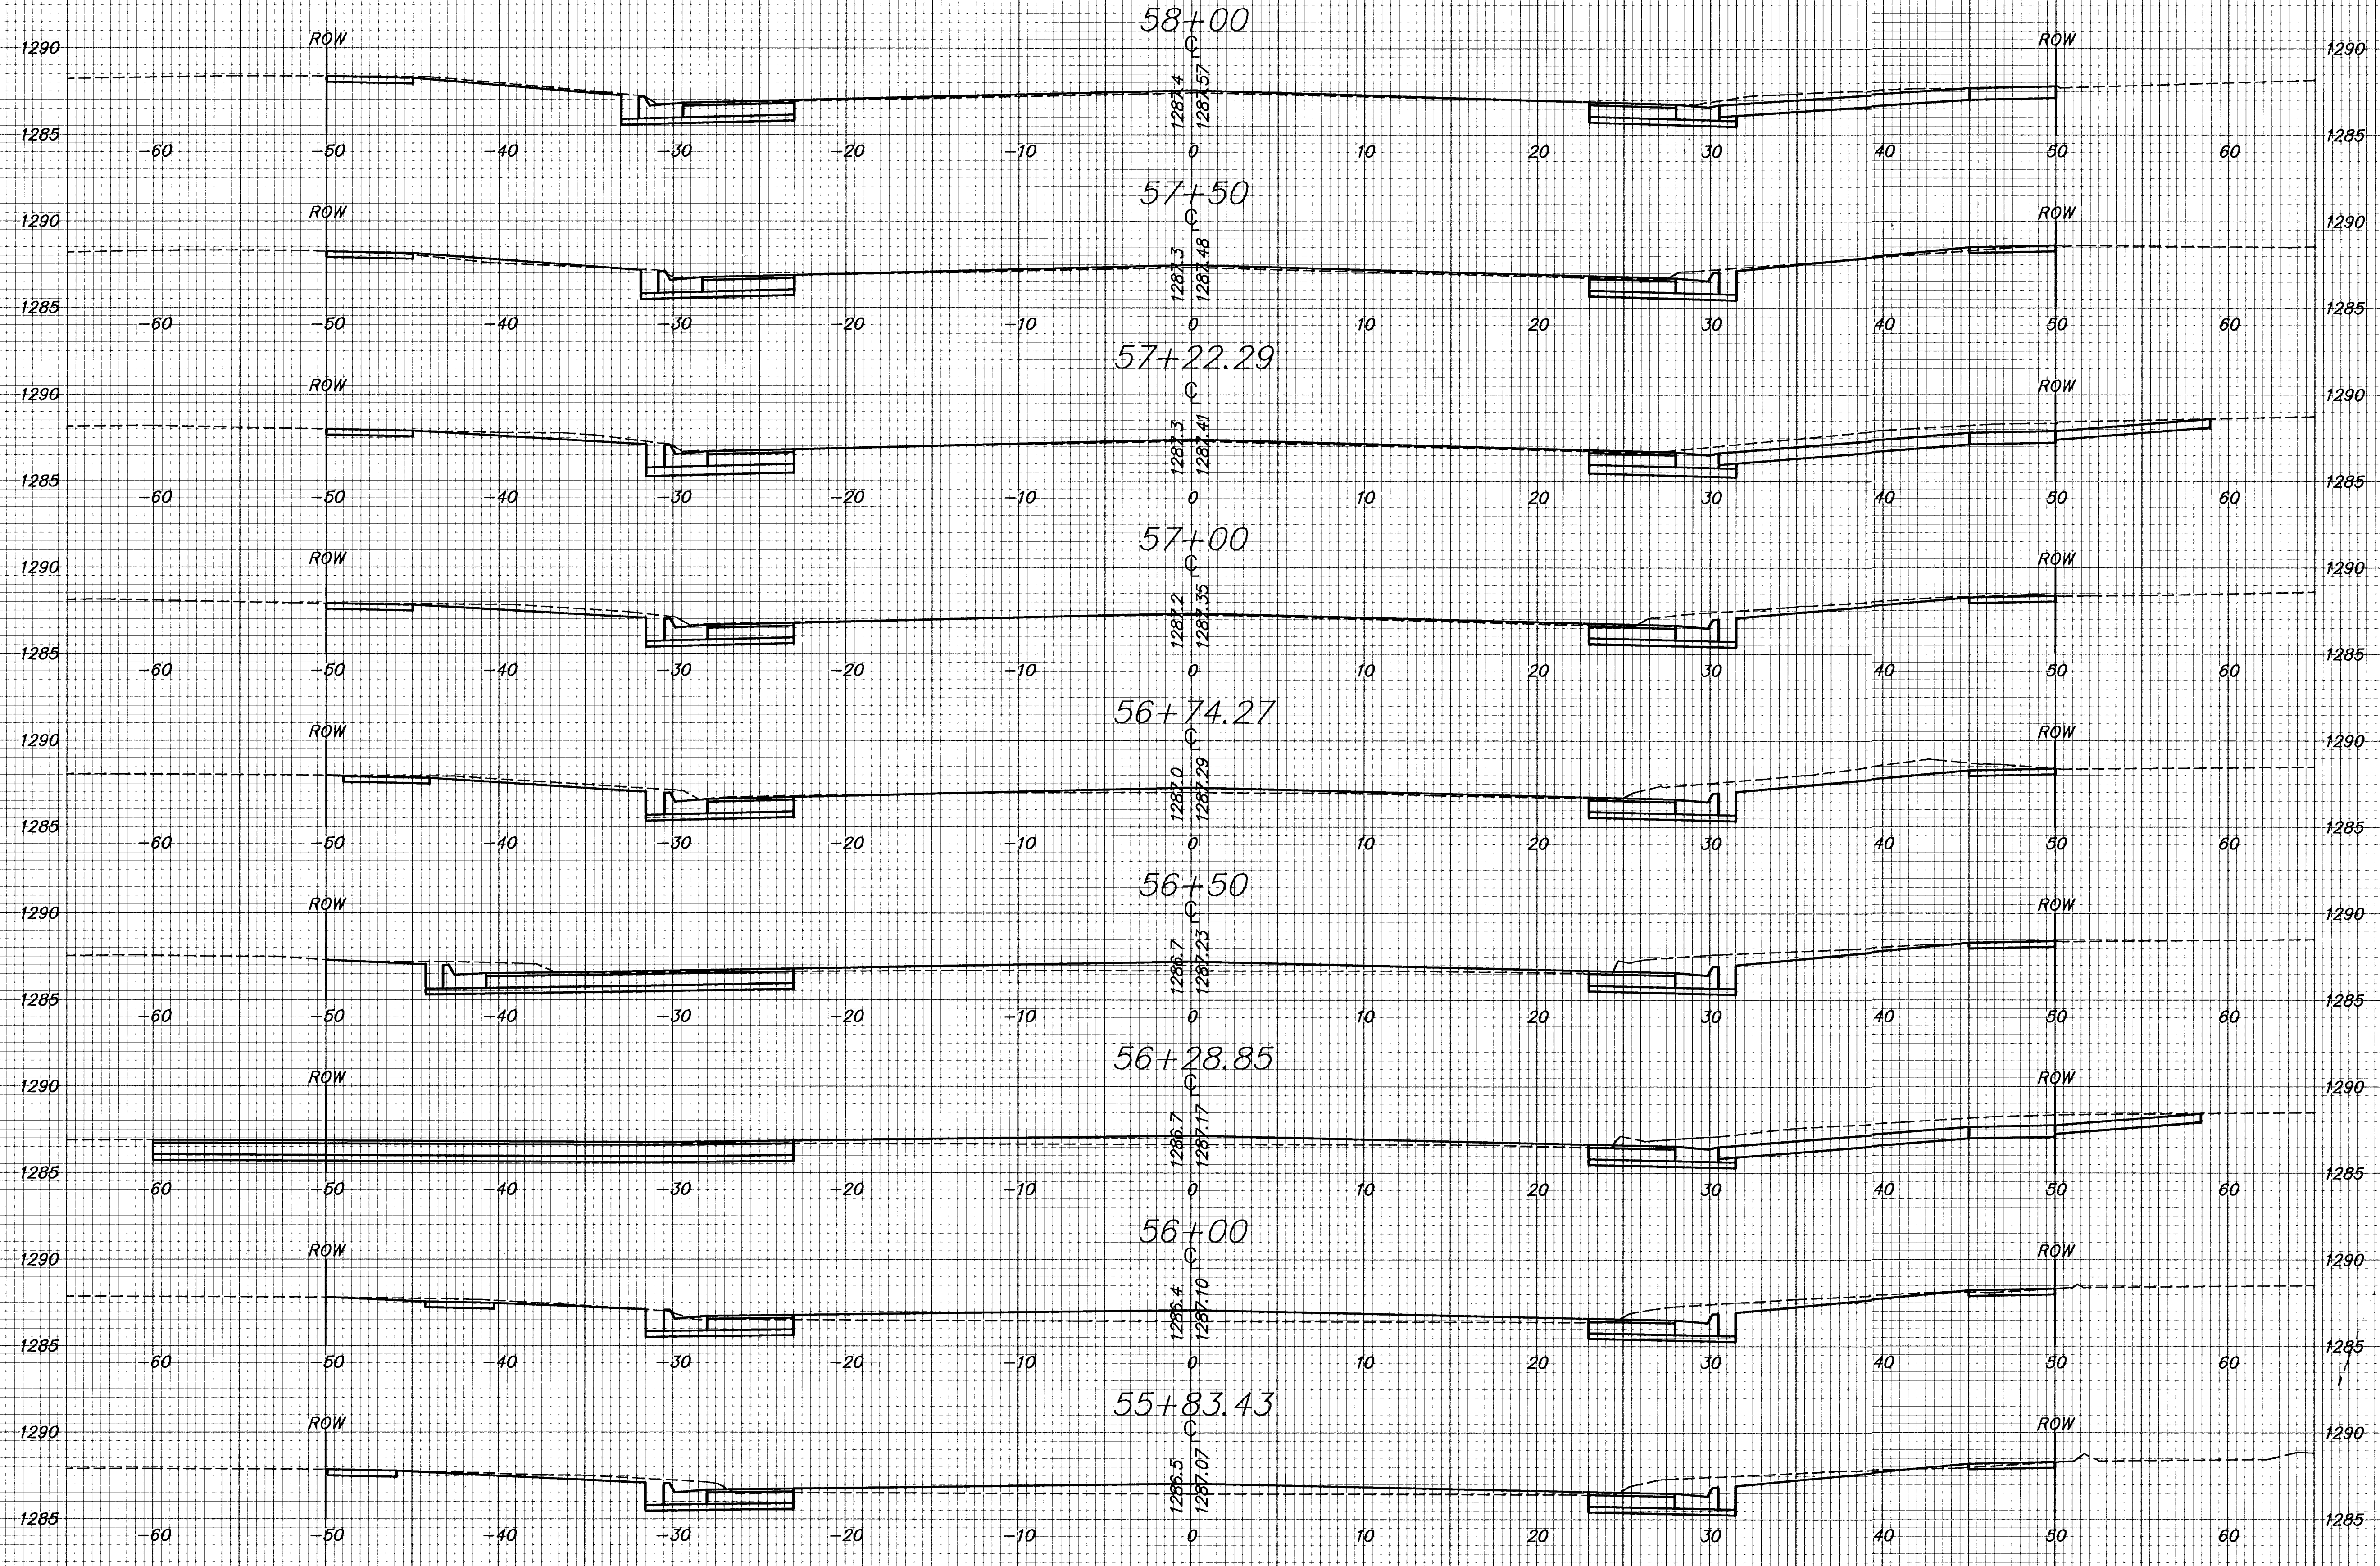

SENECA ST.

H:\CIVIL\SENECA\94005-2\XSECT\940517.DWG Mon May 01 18:05:00 2000