

MAIZE ROAD (R.O.W. VARIES)

EXISTING CURB
CATCH BASIN (TYP.)
TOP EL.=1350.70
FLOW EL.=1346.20

TEMPORARY CONSTRUCTION EXIT.
COORDINATE LOCATION WITH CITY
OF WICHITA ENGINEER AND OWNER.

SILT FENCE
BARRIER (TYP.)

EXIST. CURB AND
GUTTER (TYP.)

STRAW BALE
BARRIER (TYP.)

STRAW BALE
BARRIER (TYP.)

RETAINING
WALL (TYP.)

STRAW BALE
BARRIER (TYP.)

EXIST. 10"
PIPE (TYP.)

EXIST. CURB AND
GUTTER (TYP.)

EXISTING DRAINAGE
MANHOLE (TYP.)
TOP EL.=1353.13
FLOW EL.=1349.18

EXISTING DROP
INLET (TYP.)
TOP EL.=1349.39
FLOW EL.=1346.85

CURB AND
GUTTER (TYP.)

EXIST. CURB AND
GUTTER (TYP.)

Dillon's Food Store Expansion
Building Footprint Area:
52,104 SF
Finished Floor Elev. = 1353.81

Existing Dillon's Food Store #49
10222 W. 21st Street N.

Building Footprint Area:
63,990 SF
Finished Floor Elev. = 1353.81

Total Foot Print With Expansion = 116,094 SF

EXIST. 24"
PIPE (TYP.)

EXIST. 24"
DRAIN
PIPE (TYP.)

EXISTING DRAINAGE
MANHOLE (TYP.)
TOP EL.=1351.72
FLOW EL.=1346.03

EXIST. CURB AND
GUTTER (TYP.)

PHARMACY DRIVE-THRU
WITH OVERHEAD CANOPY

CURB AND
GUTTER (TYP.)

CURB AND
GUTTER (TYP.)


STRAW BALE
BARRIER (TYP.)

STRAW BALE
BARRIER (TYP.)

TEMPORARY SILT
FENCE (TYP.)

EXIST. 30"
DRAIN
PIPE (TYP.)

CONSTRUCTION ENTRANCE NOTE:
CONTRACTOR TO PROVIDE A TEMPORARY STABILIZED CONSTRUCTION ENTRANCE TO
MINIMIZE SEDIMENT DEPOSITING ON CITY STREETS. TEMPORARY STABILIZED
CONSTRUCTION ENTRANCE TO CONFORM TO CITY OF WICHITA'S MINIMUM STANDARDS
(SEE SHEET 10 OF 11). CONTRACTOR TO COORDINATE LOCATION OF TEMPORARY
STABILIZED CONSTRUCTION ENTRANCE WITH CITY OF WICHITA, ENGINEER, AND OWNER.

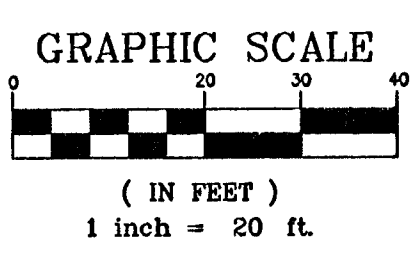

DILLON'S FOOD STORE #49 BUILDING EXPANSION		
PROJECT NAME		
EROSION CONTROL PLAN		
SHEET TITLE		
ATP	ATP	CLM
DESIGN BY	DRAWN BY	CHECKED BY
08-08-06	21047-02	3 OF 11
DATE	JOB NUMBER	SHEET