
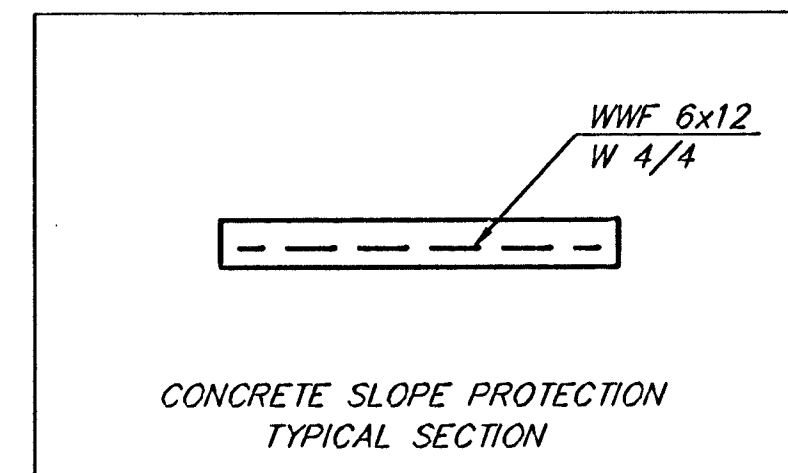


BENCHMARK:
Railroad Spike in East Face of
Power Pole, East of the NE Corner
of Lot 3, Northridge Plaza Addition
on East Side of Ridge Road
Elev. = 1333.05 M.S.L.

Scale: 1" = 20'
• = Iron

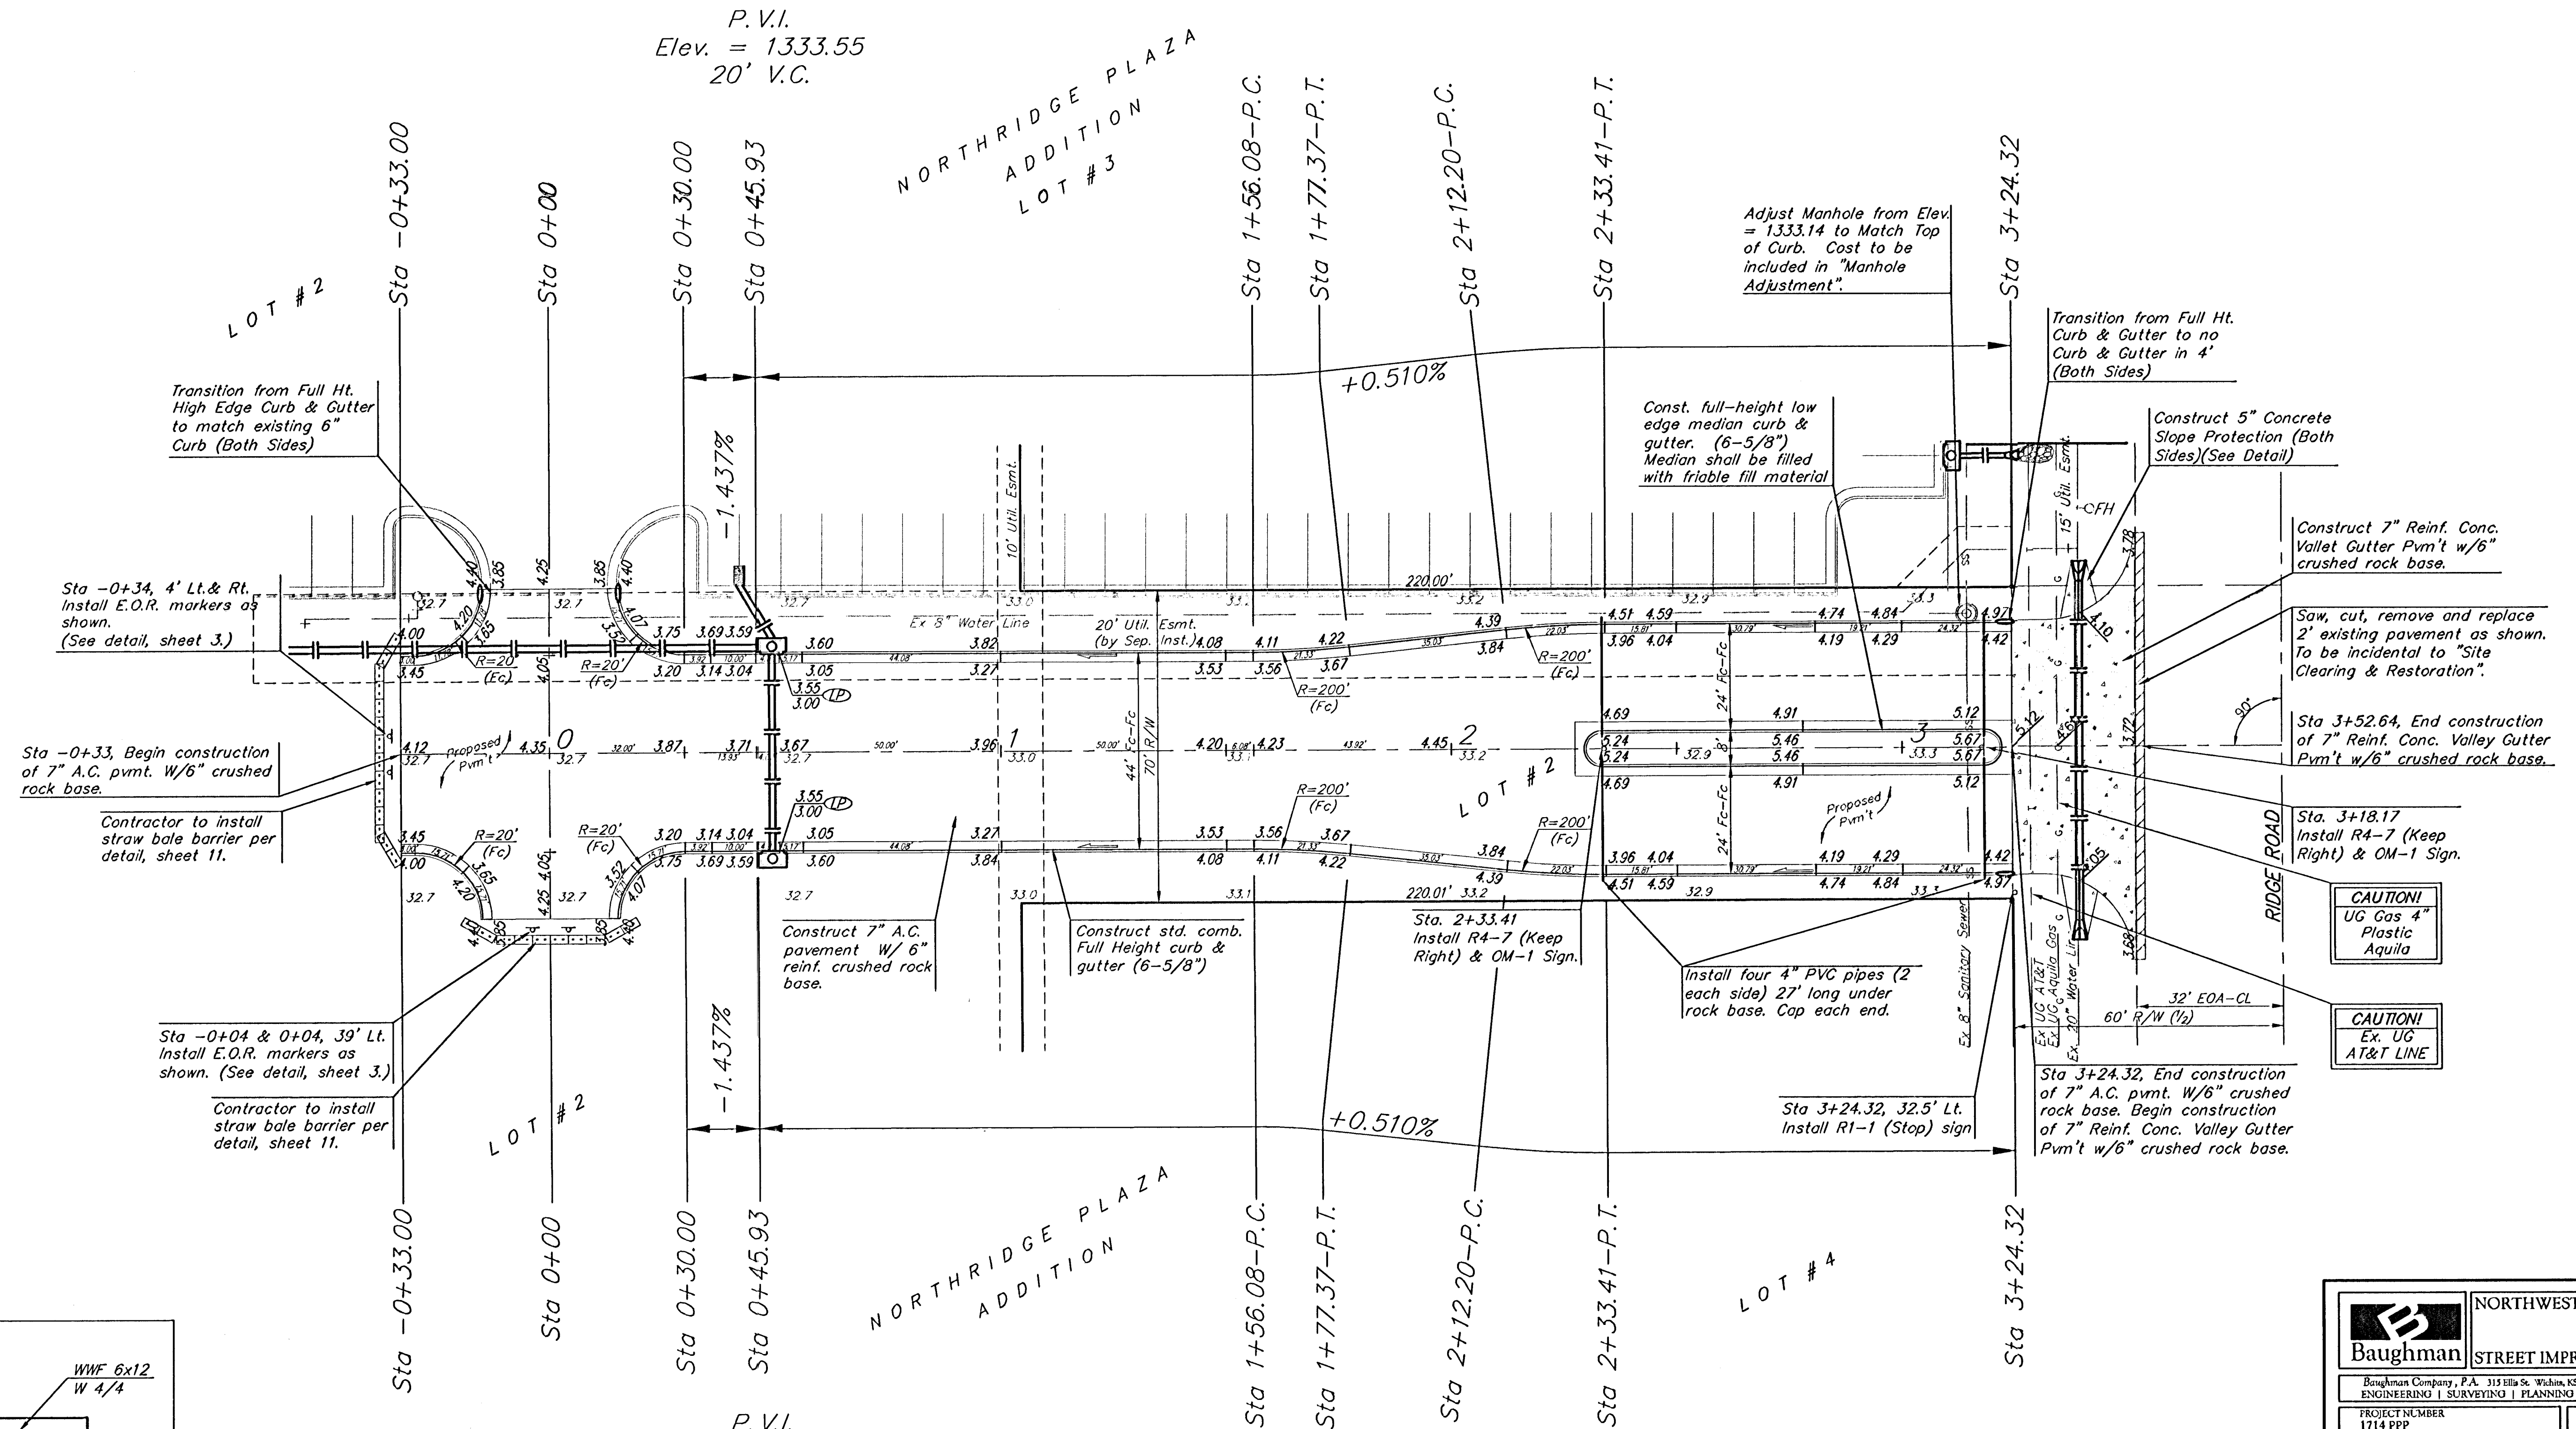

Baughman		NORTHWEST MEDICAL OFFICE	
ENGINEERING SURVEYING PLANNING LANDSCAPE ARCHITECTURE		STREET IMPROVEMENTS	
Baughman Company, P.A. 315 E. 11th St. Wichita, KS 67211 F 316-262-7271 F 316-262-0149		PROJECT NUMBER 1714 EPP	
DESIGNER		DRAWN JEB	
APPROVED AEG		DATE 11/06	
SCALE Noted		SHEET	
		6 OF 17	
E:\eng\Northwest Medical Office\1714.dwg		06-07-E602	