



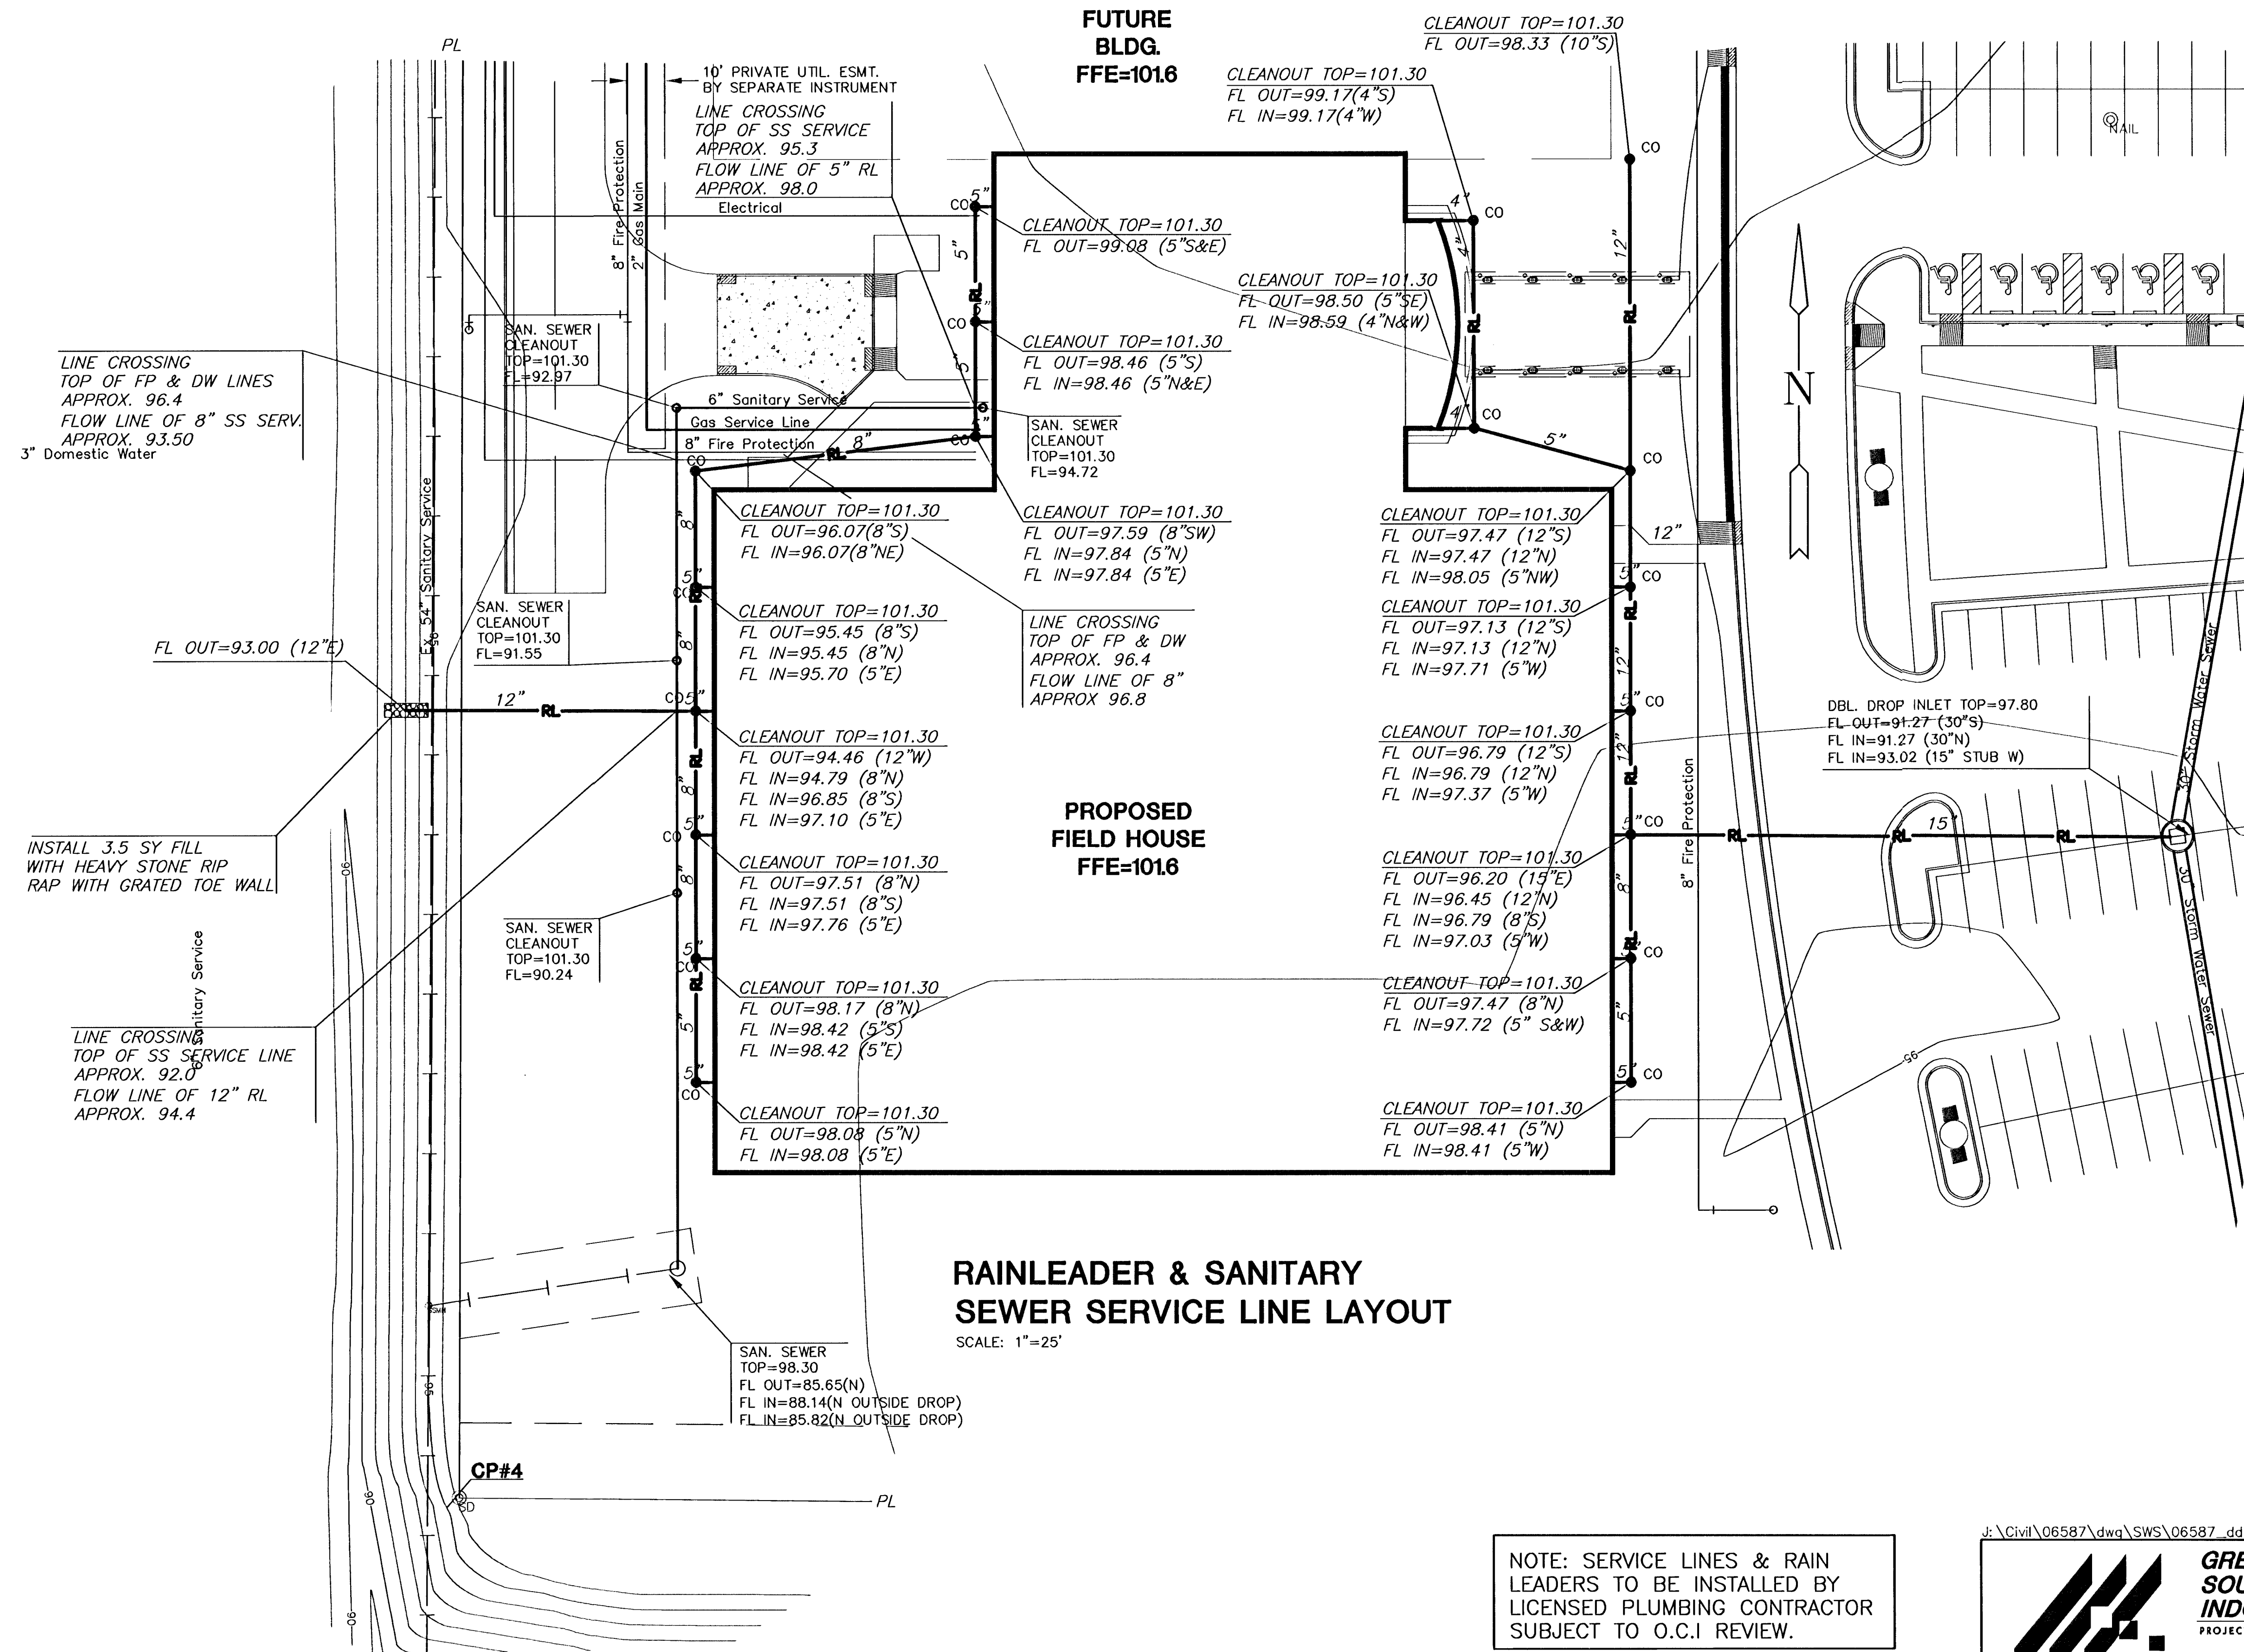

J:\Civil\06587\dwg\SWS\06587_dd1.dwg

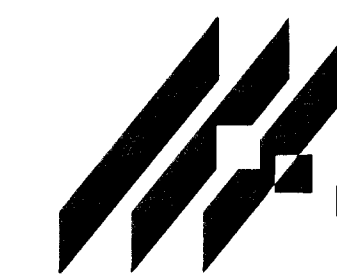

MKEC
ENGINEERING
CONSULTANTS
411 N. WEBB ROAD
WICHITA, KS. 67206
316-684-9000

**GREATER WICHITA YMCA
SOUTH BRANCH
INDOOR SPORTS COMPLEX**

PROJECT NAME

STORM WATER DETAILS

SHEET TITLE

DESIGN BY: **MKEC**

DATE: **JANUARY 2007**

DRAWN BY: **MKEC**

JOB NO.: **06587**

CHECKED BY: **MAB**

SHEET/OF: **7 / 15**