


CHANNEL PROFILE

SCALE: 1" = 20' HORIZ.
 1" = 5' VERT.

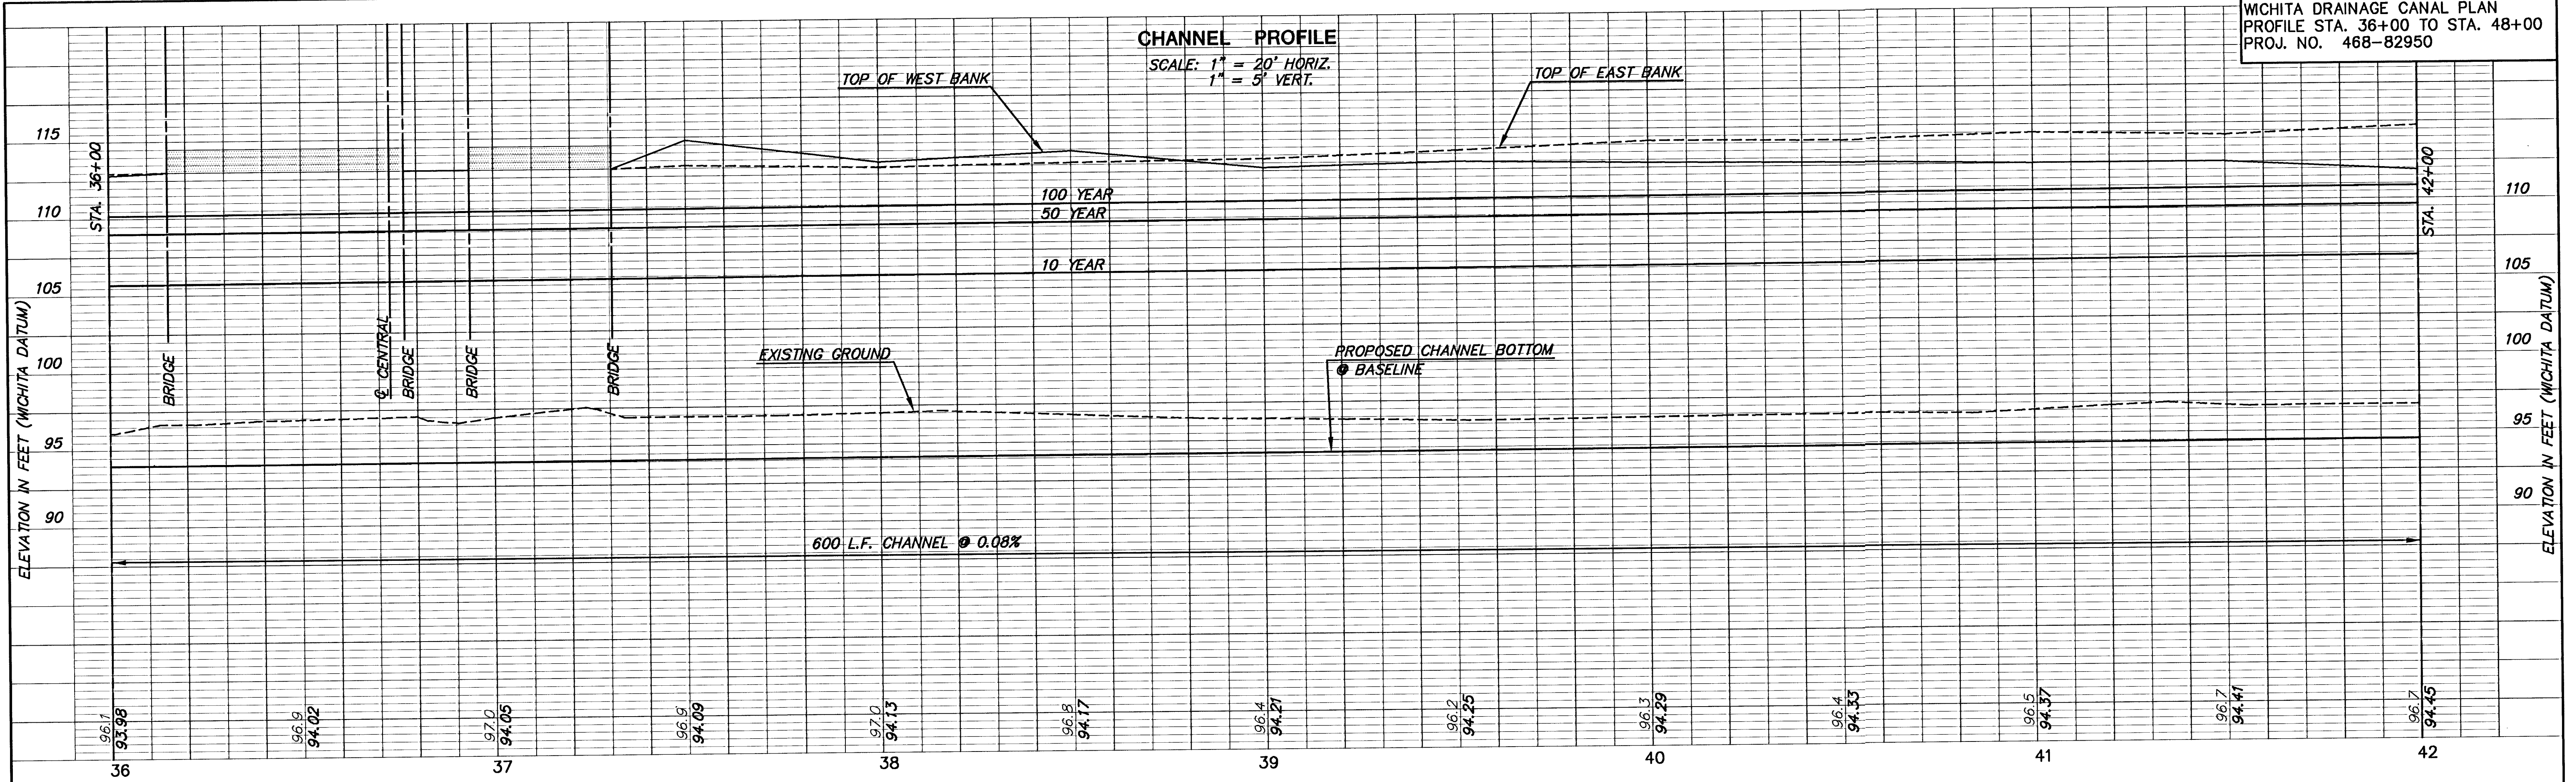

CHANNEL PROFILE

SCALE: 1" = 20' HORIZ.
 1" = 5' VERT.

