
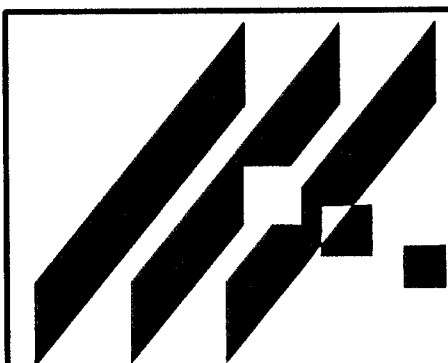


SCALE: 1" = 20'

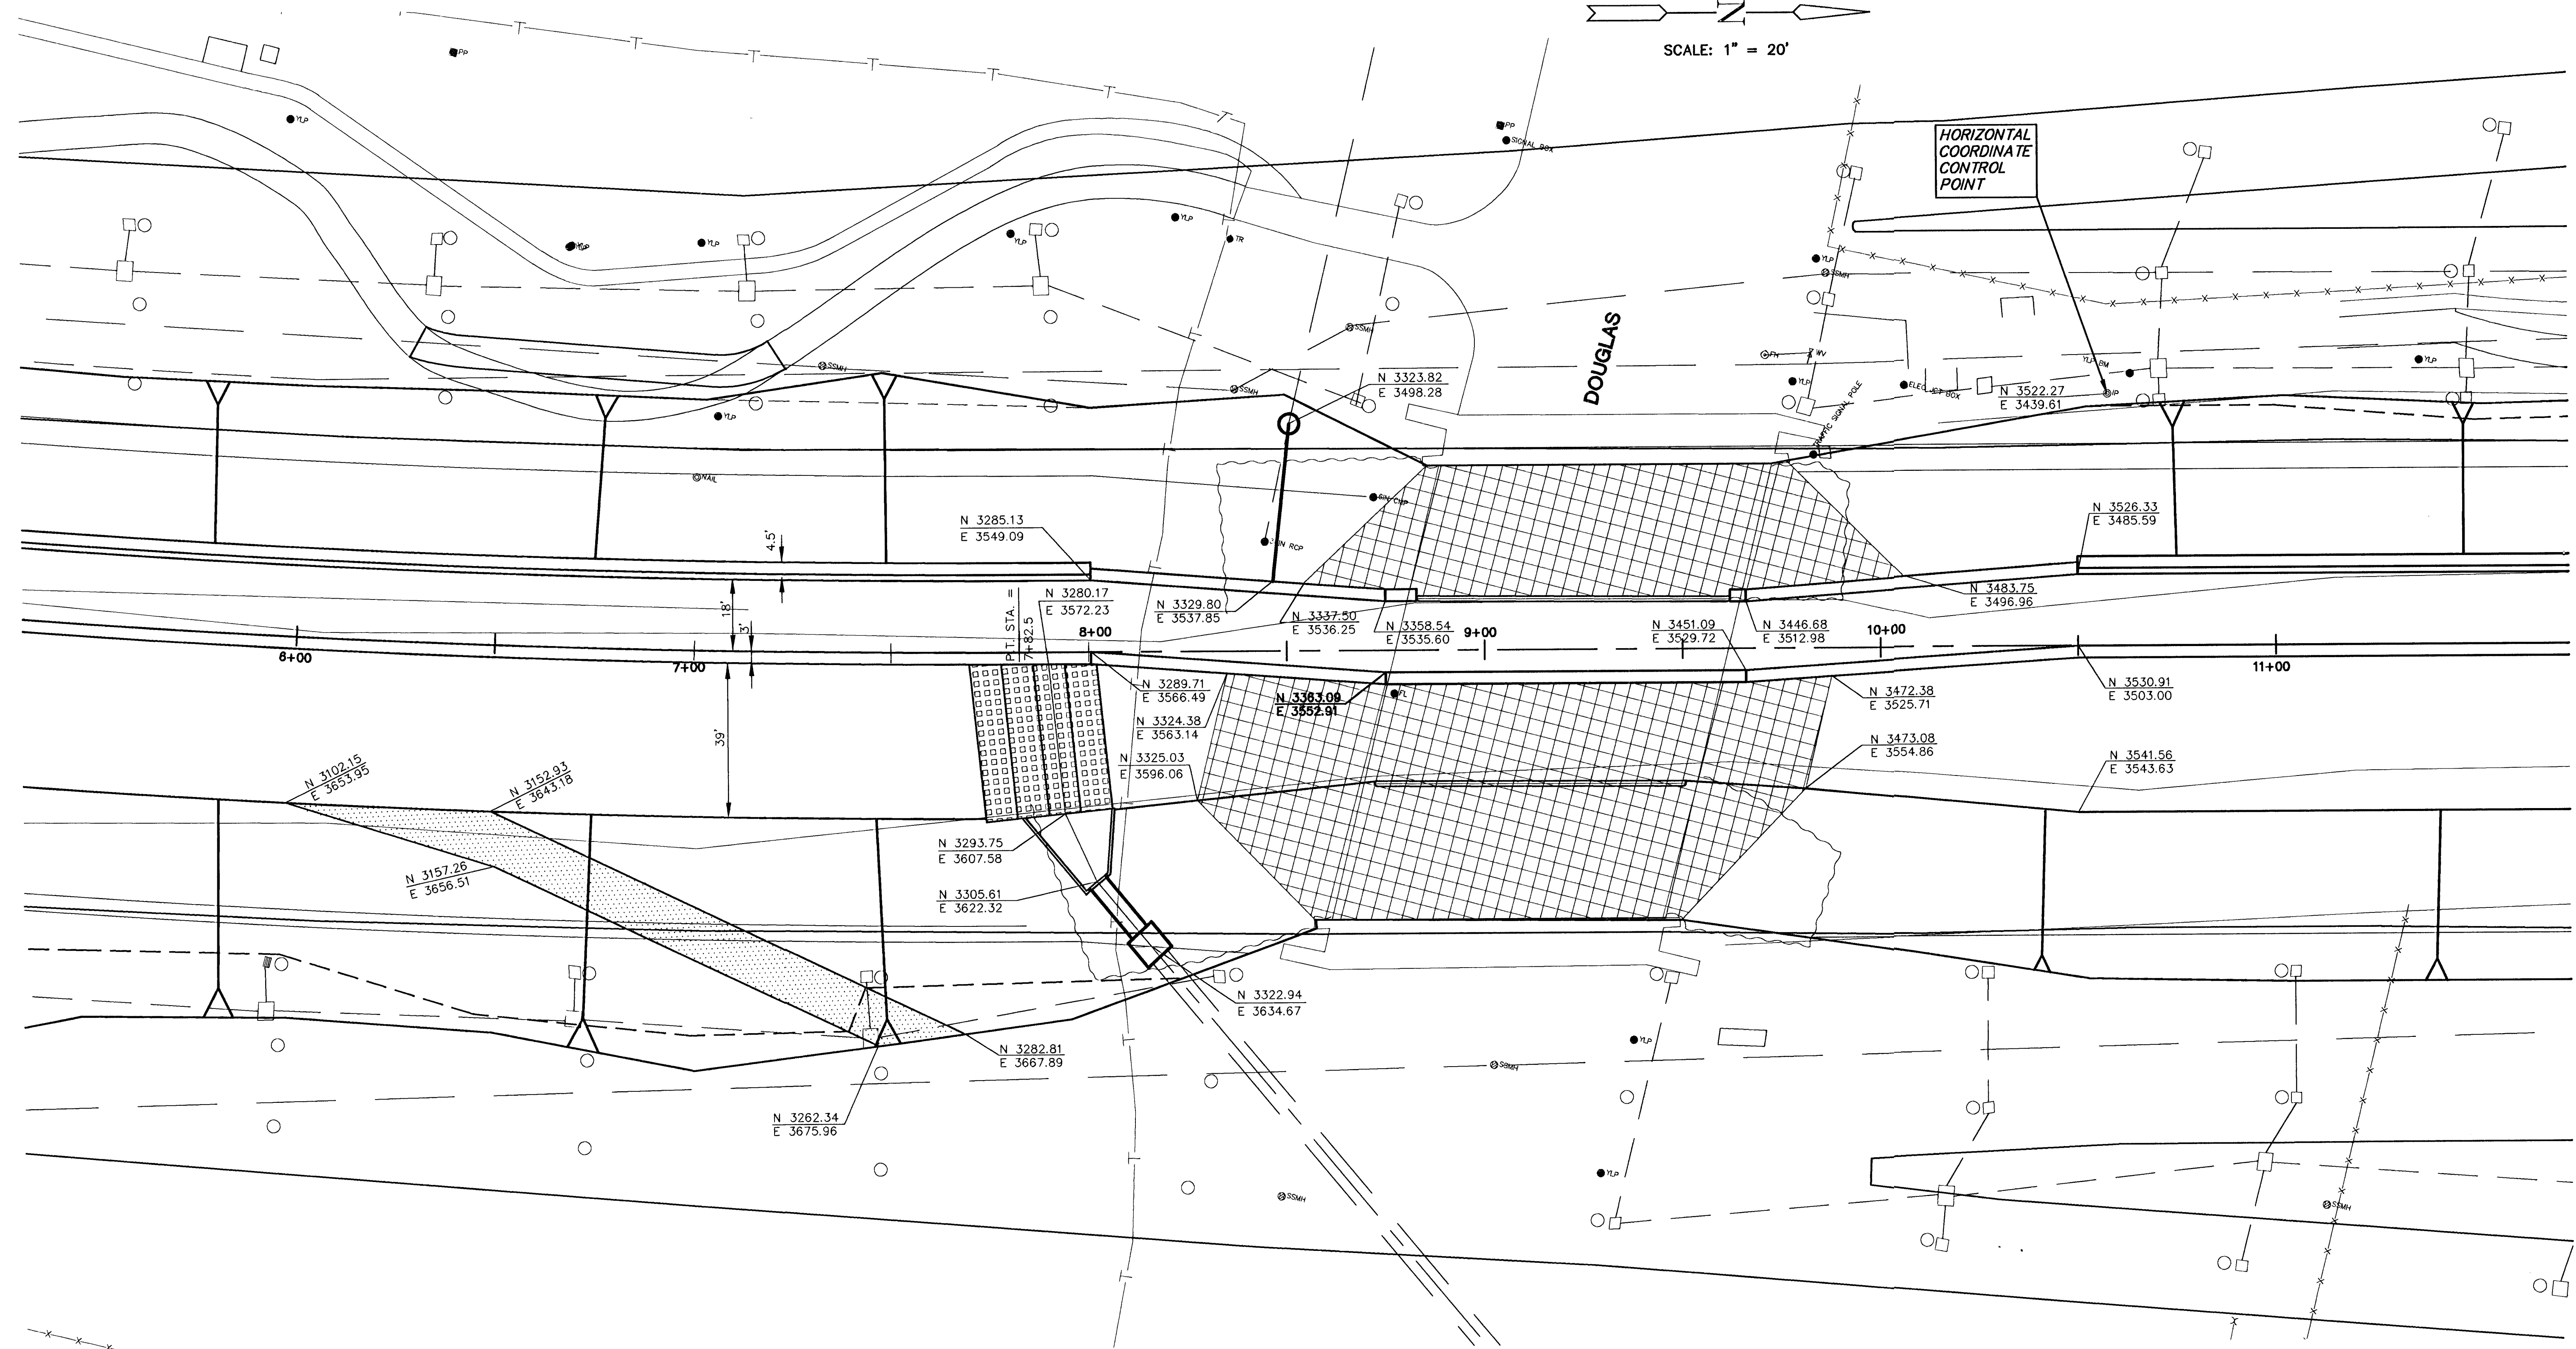

MID-KANSAS ENGINEERING
CONSULTANTS, INC.
411 N. WEBB ROAD
WICHITA, KS. 67206
316-684-9600

AREA "K" PART 2 - PHASE 1
PROJECT NAME
WICHITA DRAINAGE CANAL PLAN
HORIZONTAL ALIGNMENT / LAYOUT
SHEET TITLE

DESIGN BY: JNJ	DRAWN BY: MLW	CHECKED BY: JNJ
DATE: MAY 1999	JOB NO.: 94011	SHEET OF: 36 / 64

G:\CIVIL\AREA_K\94011\HORIZ\HORIZD2.DWG Tue May 25 09:59:11 1999