


SCALE: 1" = 20'

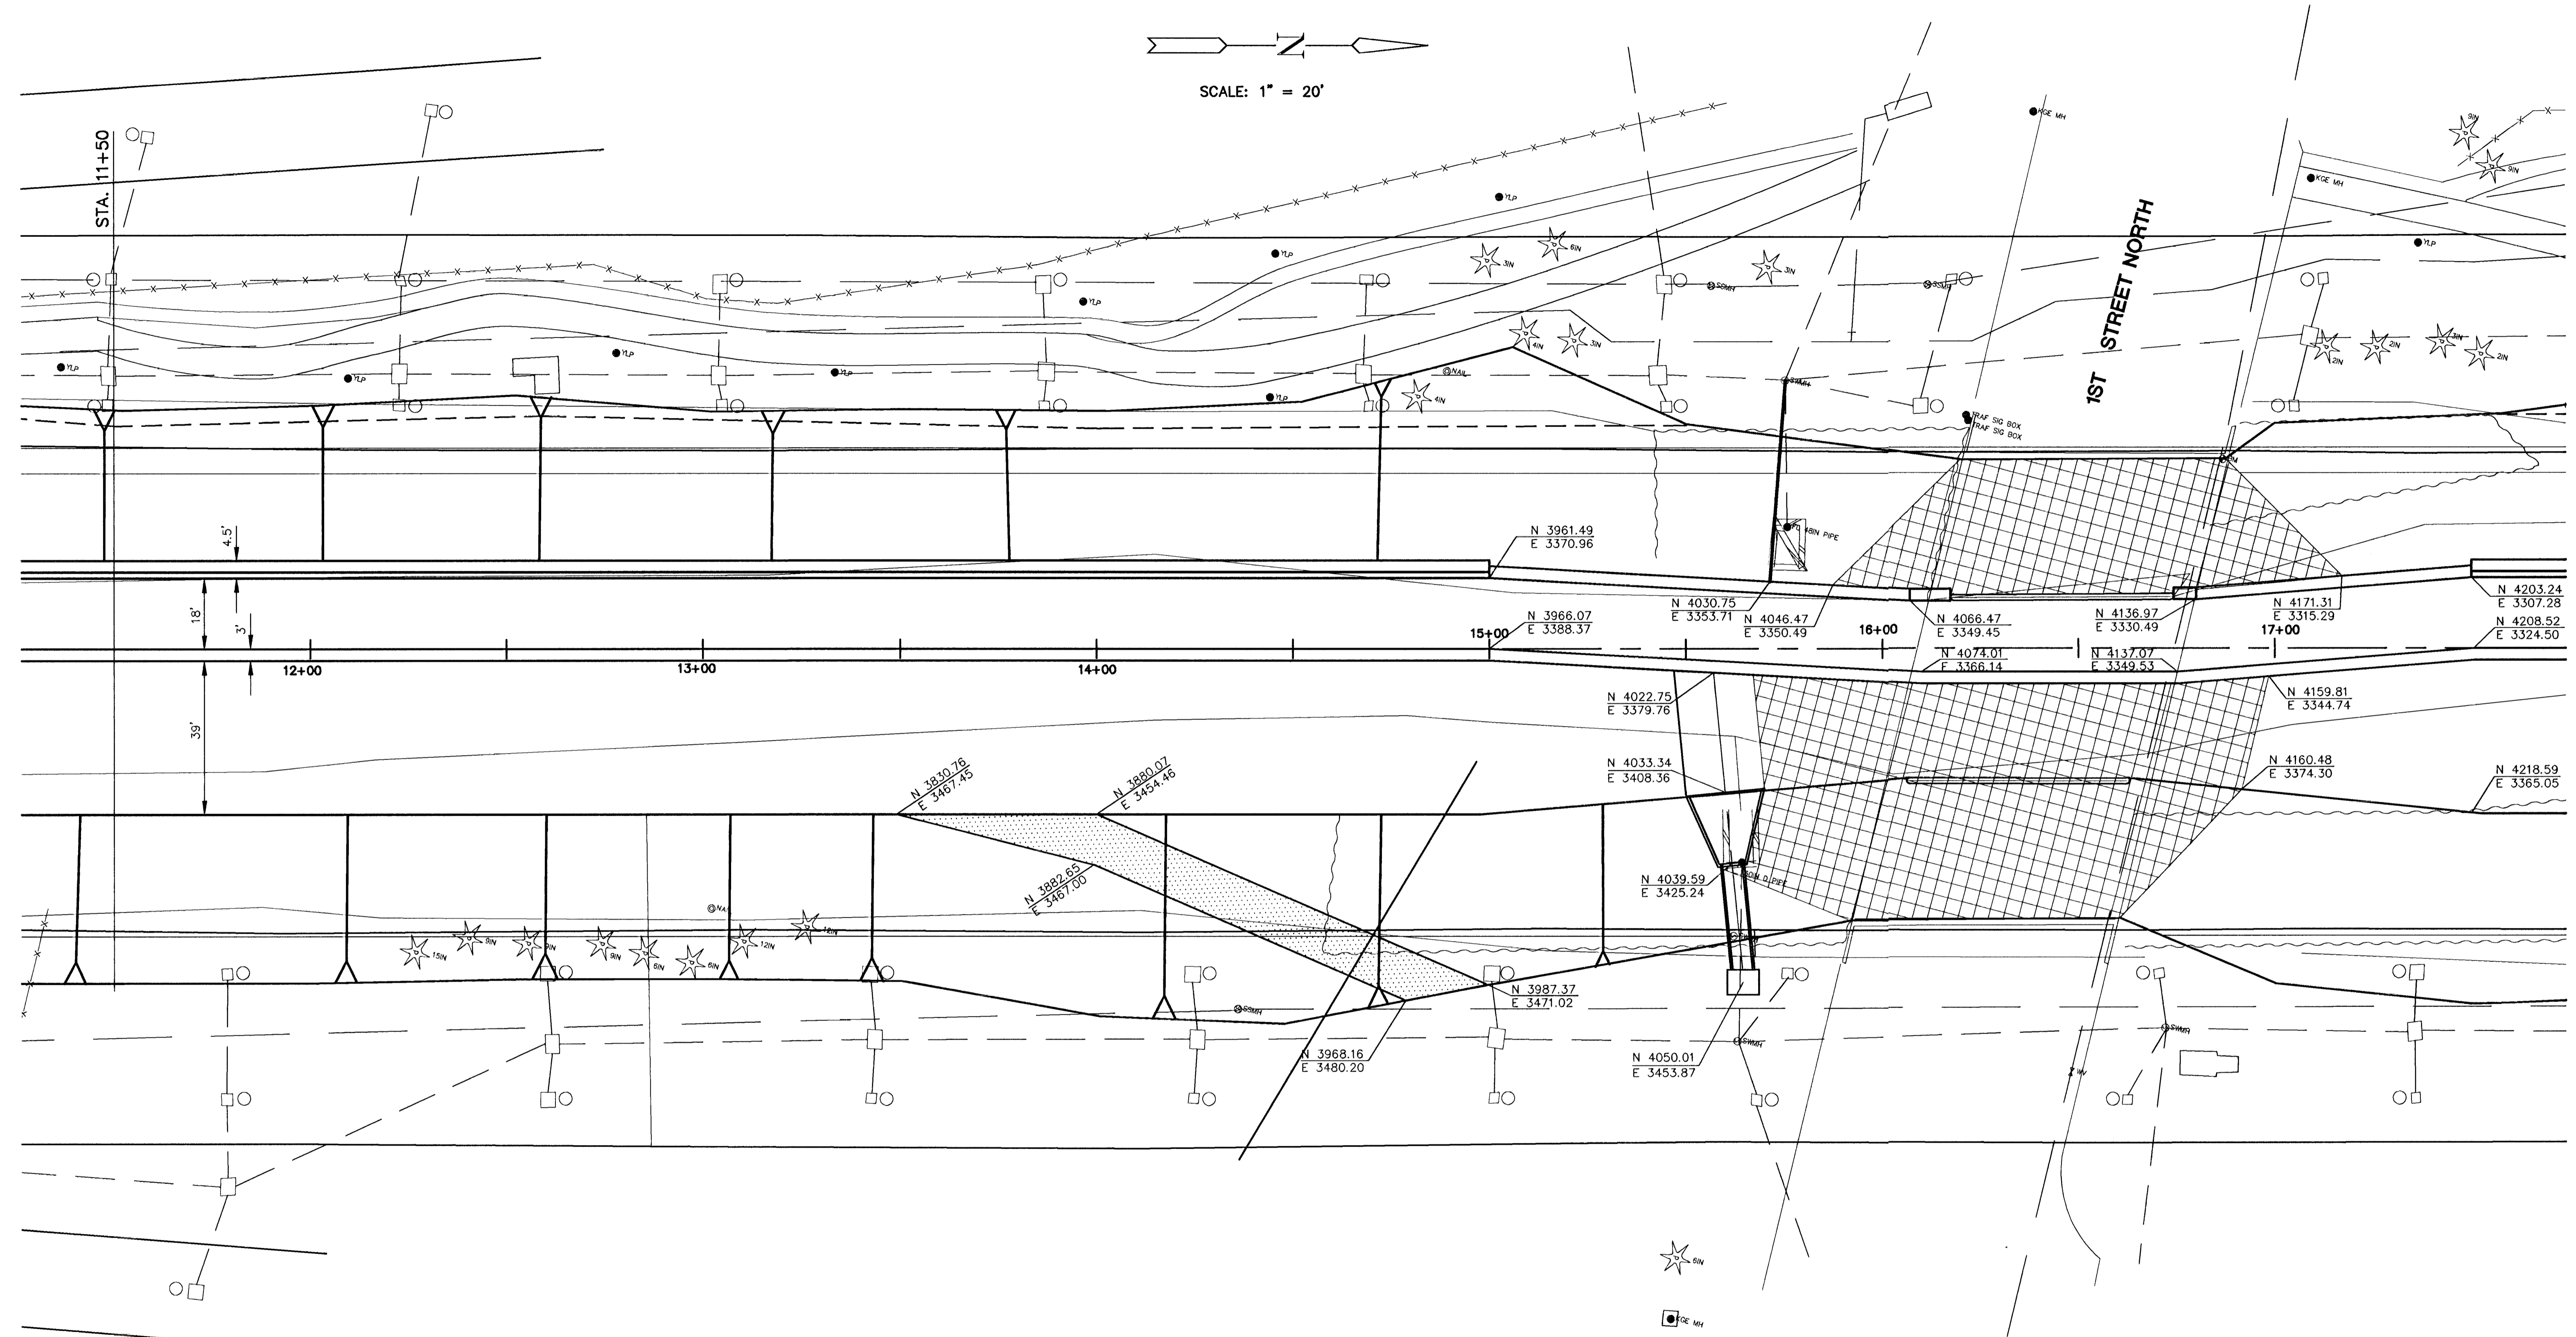

SEE SHEETS 36 & 38 FOR HORIZONTAL COORDINATE CONTROL POINTS



AREA "K" PART 2 - PHASE 1
PROJECT NAME
WICHITA DRAINAGE CANAL PLAN
HORIZONTAL ALIGNMENT / LAYOUT
SHEET TITLE

MID-KANSAS ENGINEERING
CONSULTANTS, INC.
411 N. WEBB ROAD
WICHITA, KS. 67206
316-684-9600

JNJ DESIGN BY. MLW DRAWN BY. JNJ CHECKED BY.
MAY 1999 DATE 194011 JOB NO. 37 / 64 SHEET/OF

G:\CIVIL\AREA_K\94011\HORIZ\HORIZ03.DWG Tue May 25 03:56:35 1999