



SCALE: 1" = 20'

HORIZONTAL  
COORDINATE  
CONTROL  
POINT

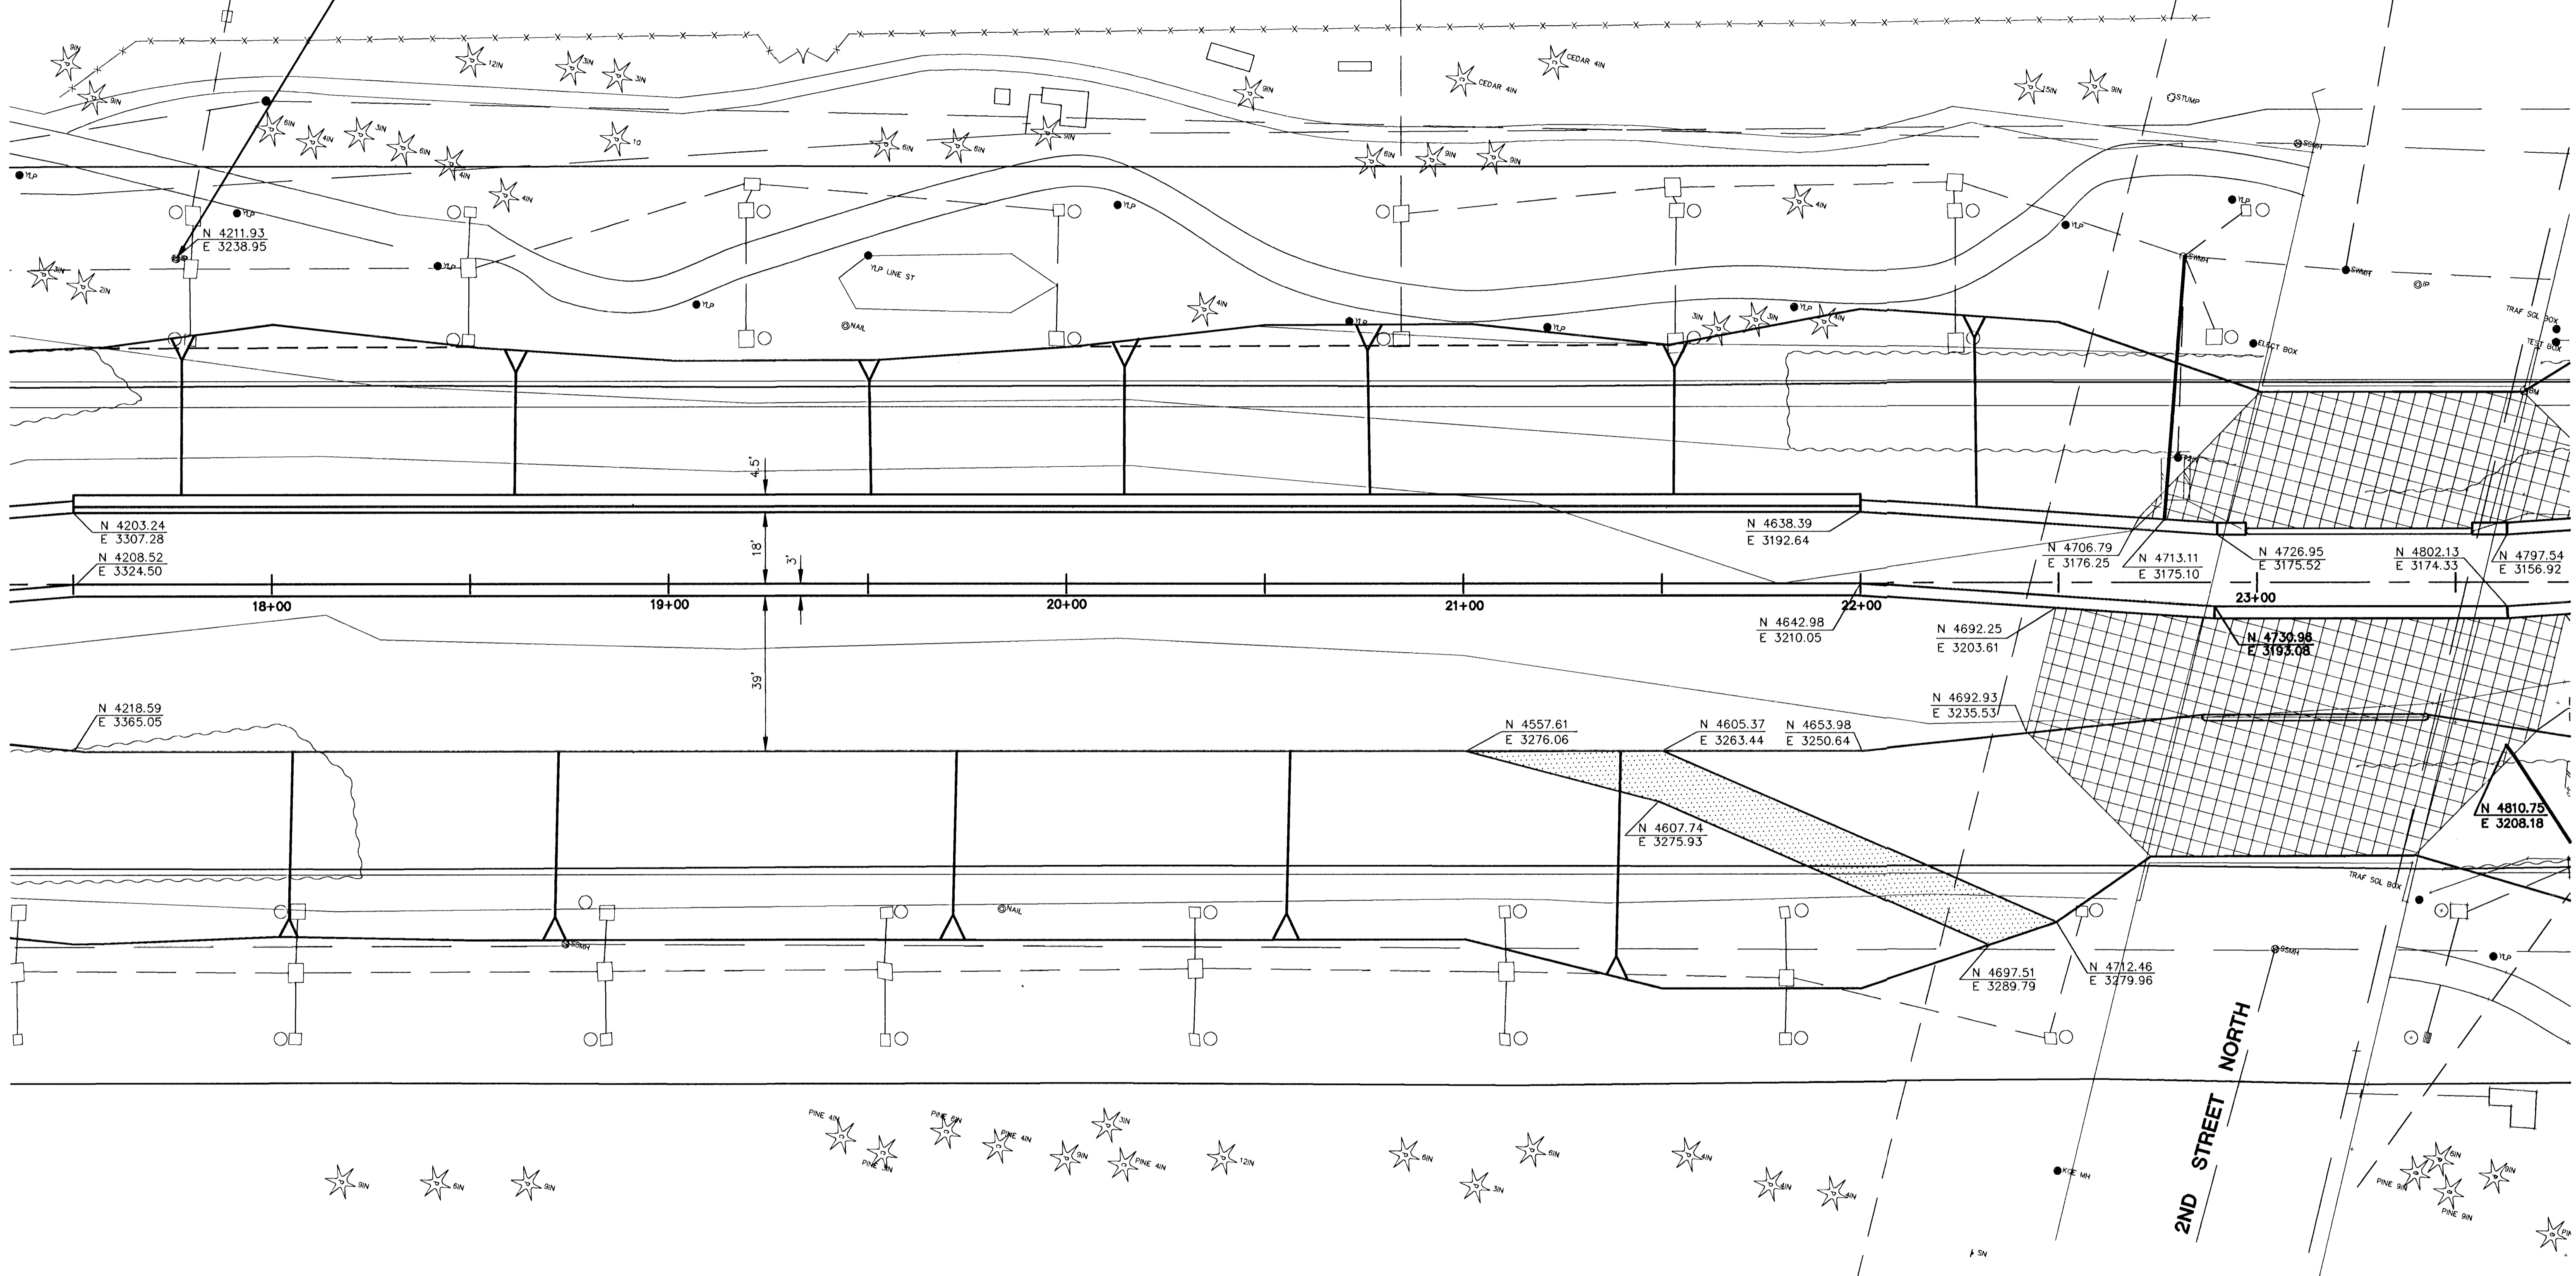

2ND STREET NORTH

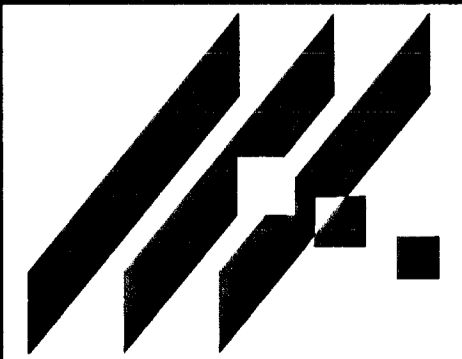

MID-KANSAS ENGINEERING  
CONSULTANTS, INC.  
411 N. WEBB ROAD  
WICHITA, KS. 67206  
316-684-9600

**AREA "K" PART 2 - PHASE 1**  
PROJECT NAME  
**WICHITA DRAINAGE CANAL PLAN**  
**HORIZONTAL ALIGNMENT / LAYOUT**  
SHEET TITLE

JNJ DESIGN BY.	MLW DRAWN BY.	JNJ CHECKED BY.
MAY 1999 DATE	94011 JOB NO.	38 / 64 SHEET/OF

G:\CIVIL\AREA\_K\94011\HORIZ\HORIZD4.DWG 5-25-99 10:00:00 am CDST Tue May 25 10:00:04 1999