
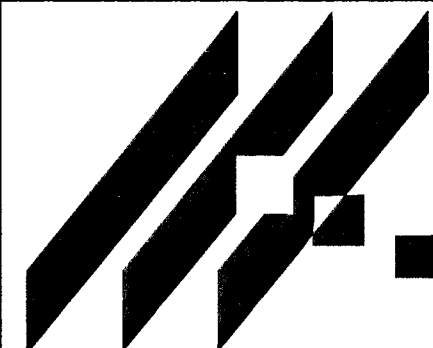


G:\CIVIL\AREA_K\94011\HORIZ\HORIZ.DWG 5-25-99 10:00:38 am CDST

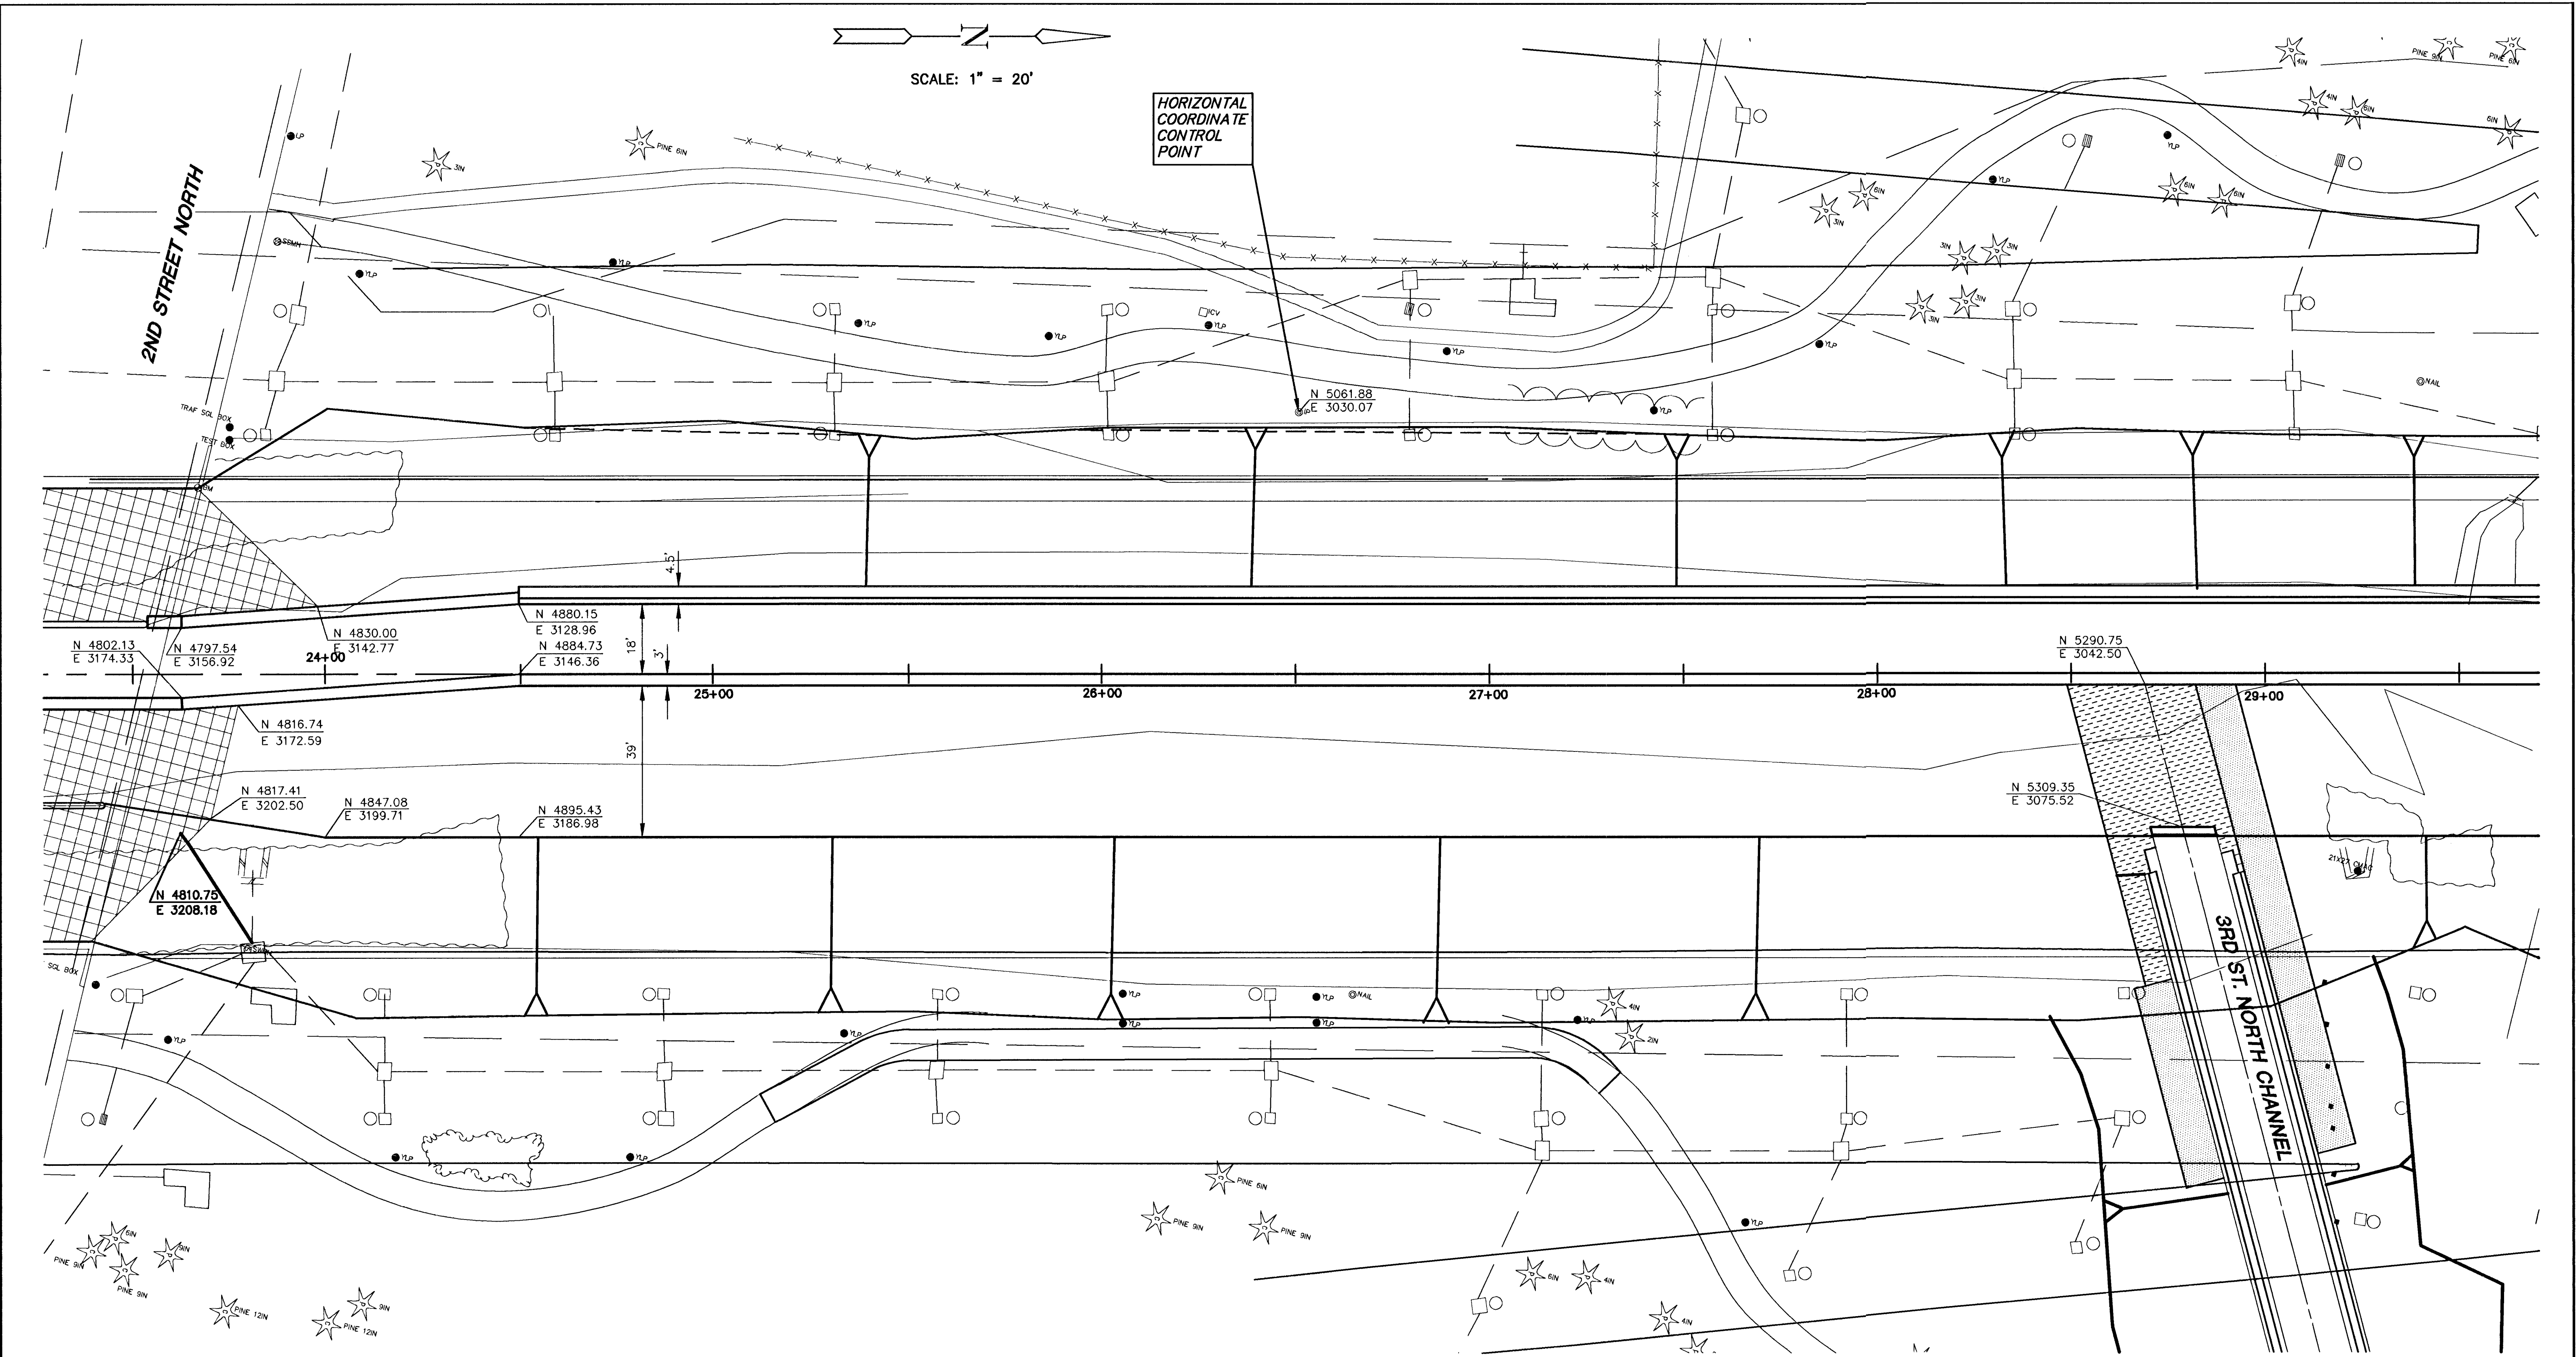

MID-KANSAS ENGINEERING
CONSULTANTS, INC.
411 N. WEBB ROAD
WICHITA, KS. 67206
316-684-9600

AREA "K" PART 2 - PHASE 1

PROJECT NAME
WICHITA DRAINAGE CANAL PLAN
HORIZONTAL ALIGNMENT / LAYOUT
SHEET TITLE

DESIGN BY:	MLW	CHECKED BY:
MAY 1999	194011	39 / 64
DATE	JOB NO.	SHEET / OF