
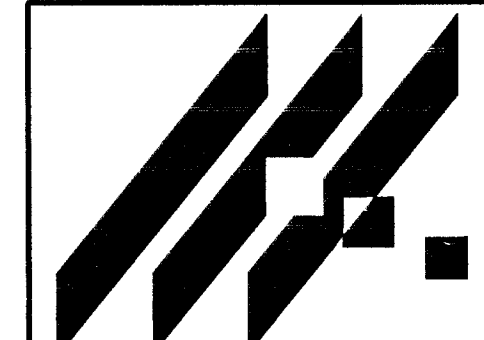


SCALE: 1" = 20'

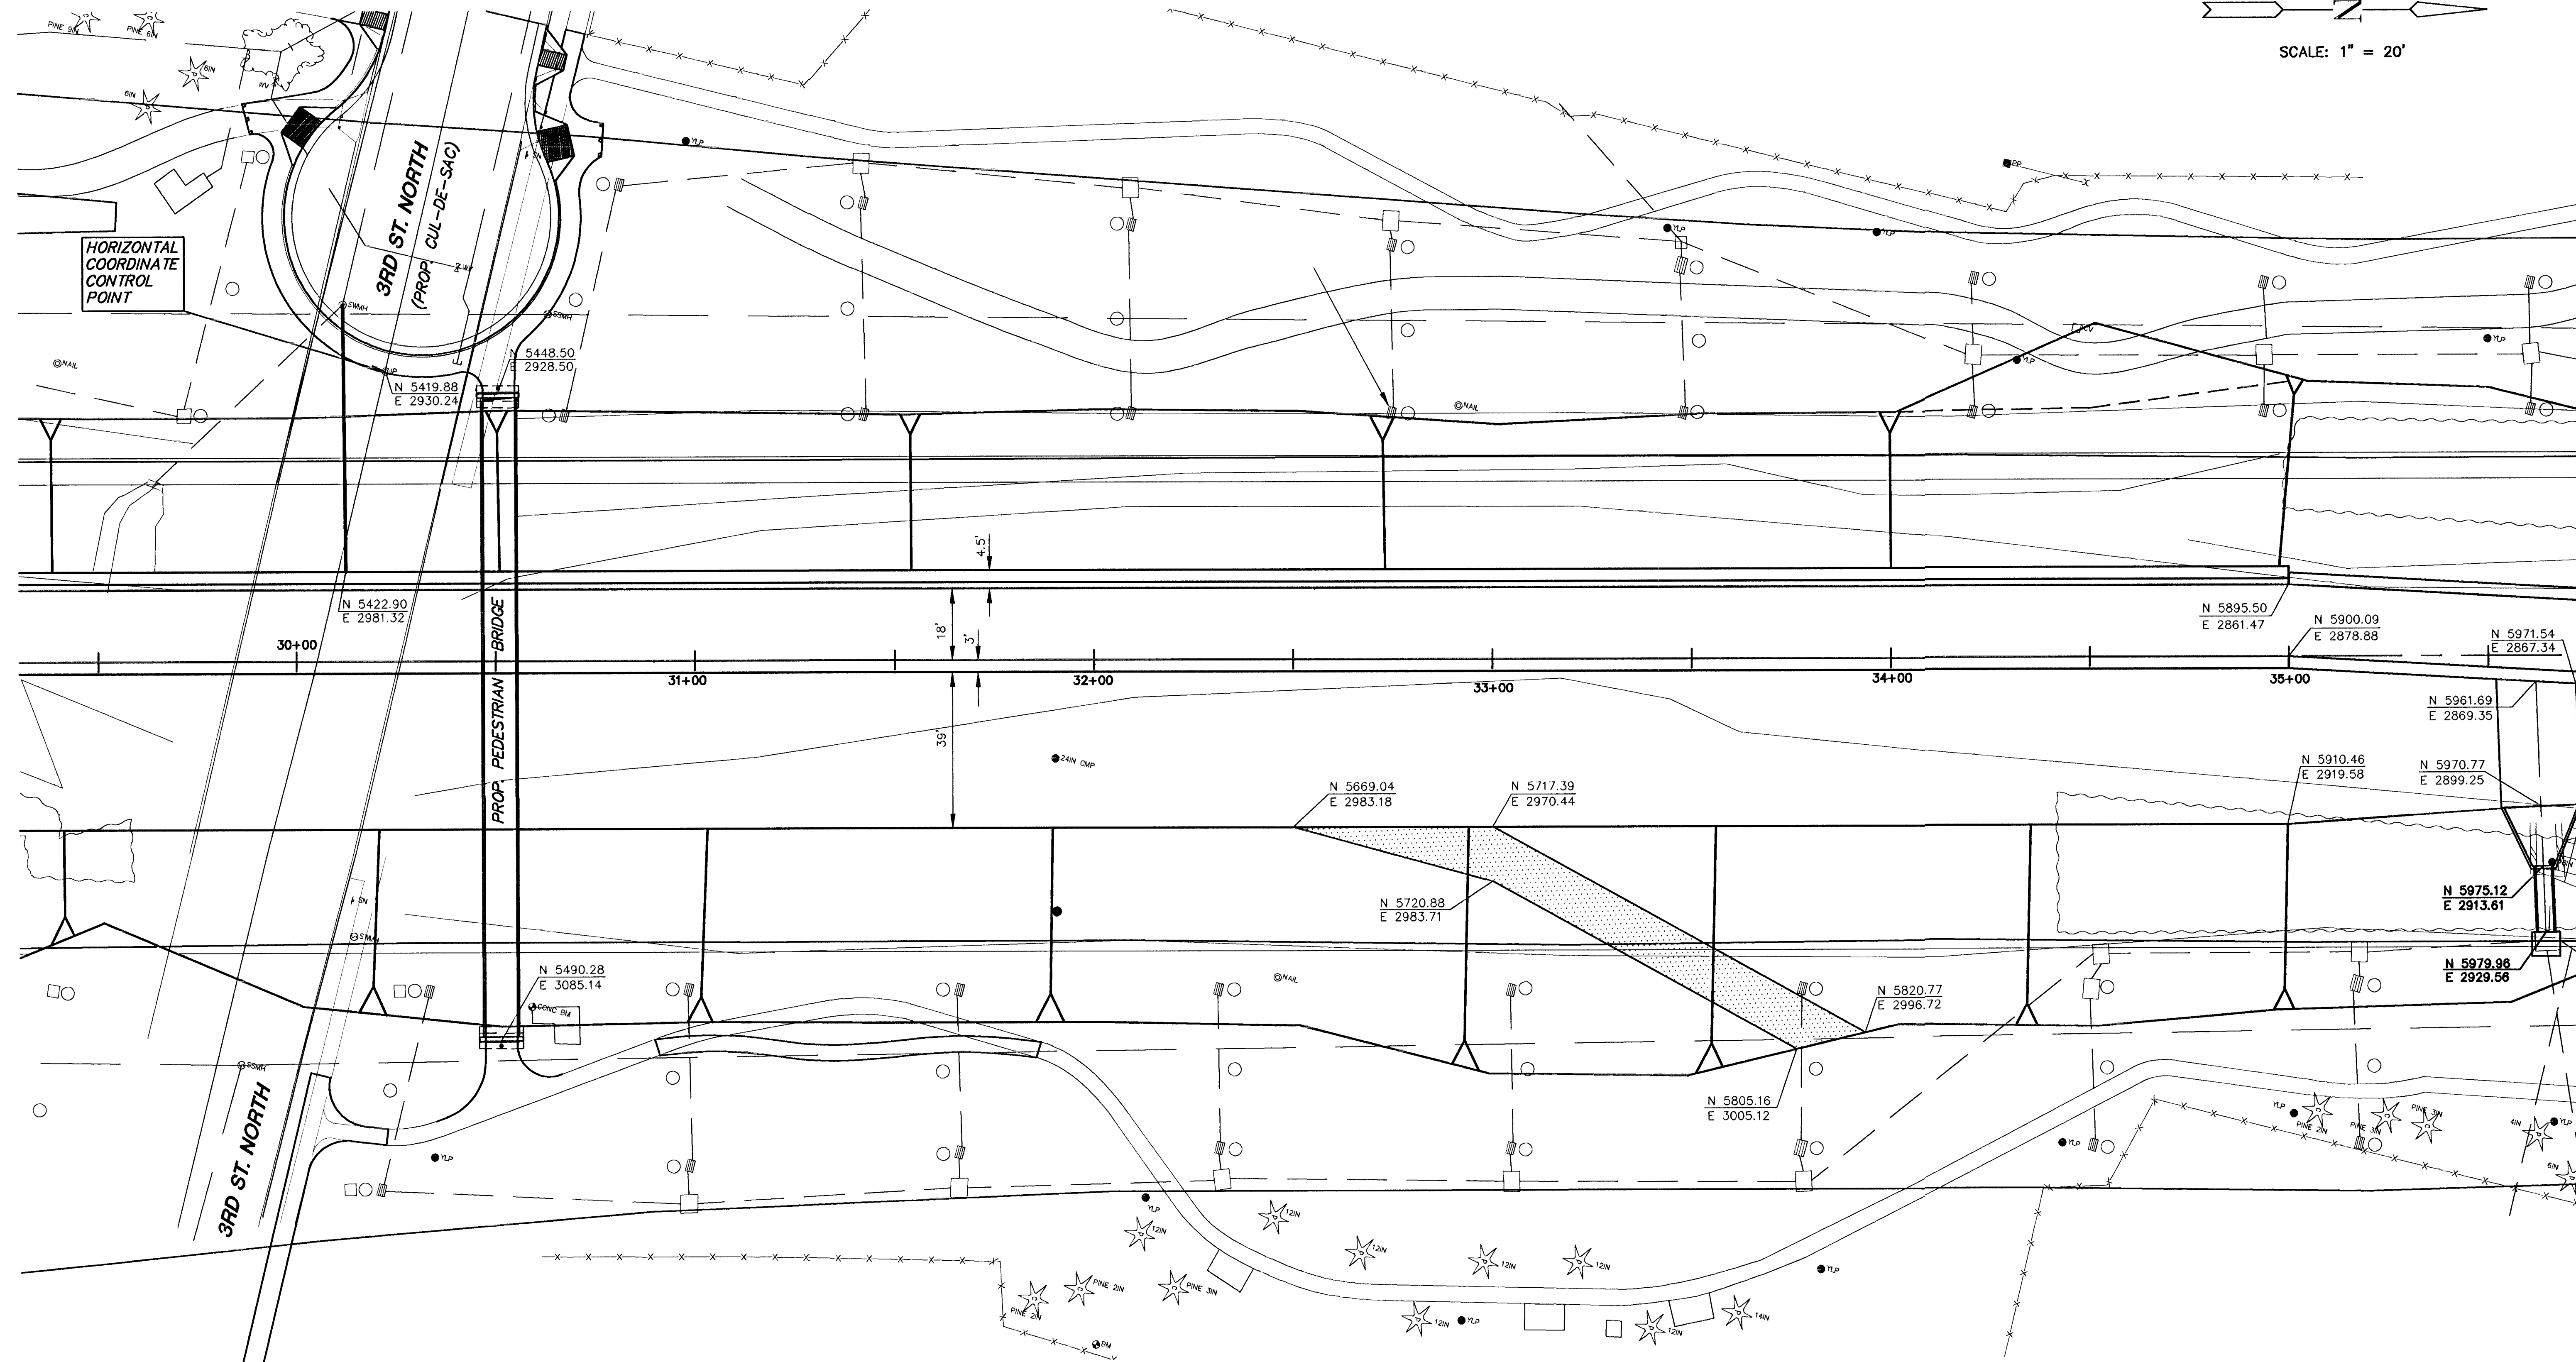

MID-KANSAS ENGINEERING
CONSULTANTS, INC.
411 N. WEBB ROAD
WICHITA, KS. 67206
316-684-9600

AREA "K" PART 2 - PHASE 1
PROJECT NAME
WICHITA DRAINAGE CANAL PLAN
HORIZONTAL ALIGNMENT / LAYOUT
SHEET TITLE

DESIGN BY: JNJ	DRAWN BY: MLW	CHECKED BY: JNJ
DATE: MAY 1999	JOB NO.: 94011	SHEET/OF: 40 / 64

G:\CIVIL\AREA_K\94011\HORIZ\HORIZD6.DWG 5-25-99 10:01:03 am CDS1