



SCALE: 1" = 20'

CENTRAL

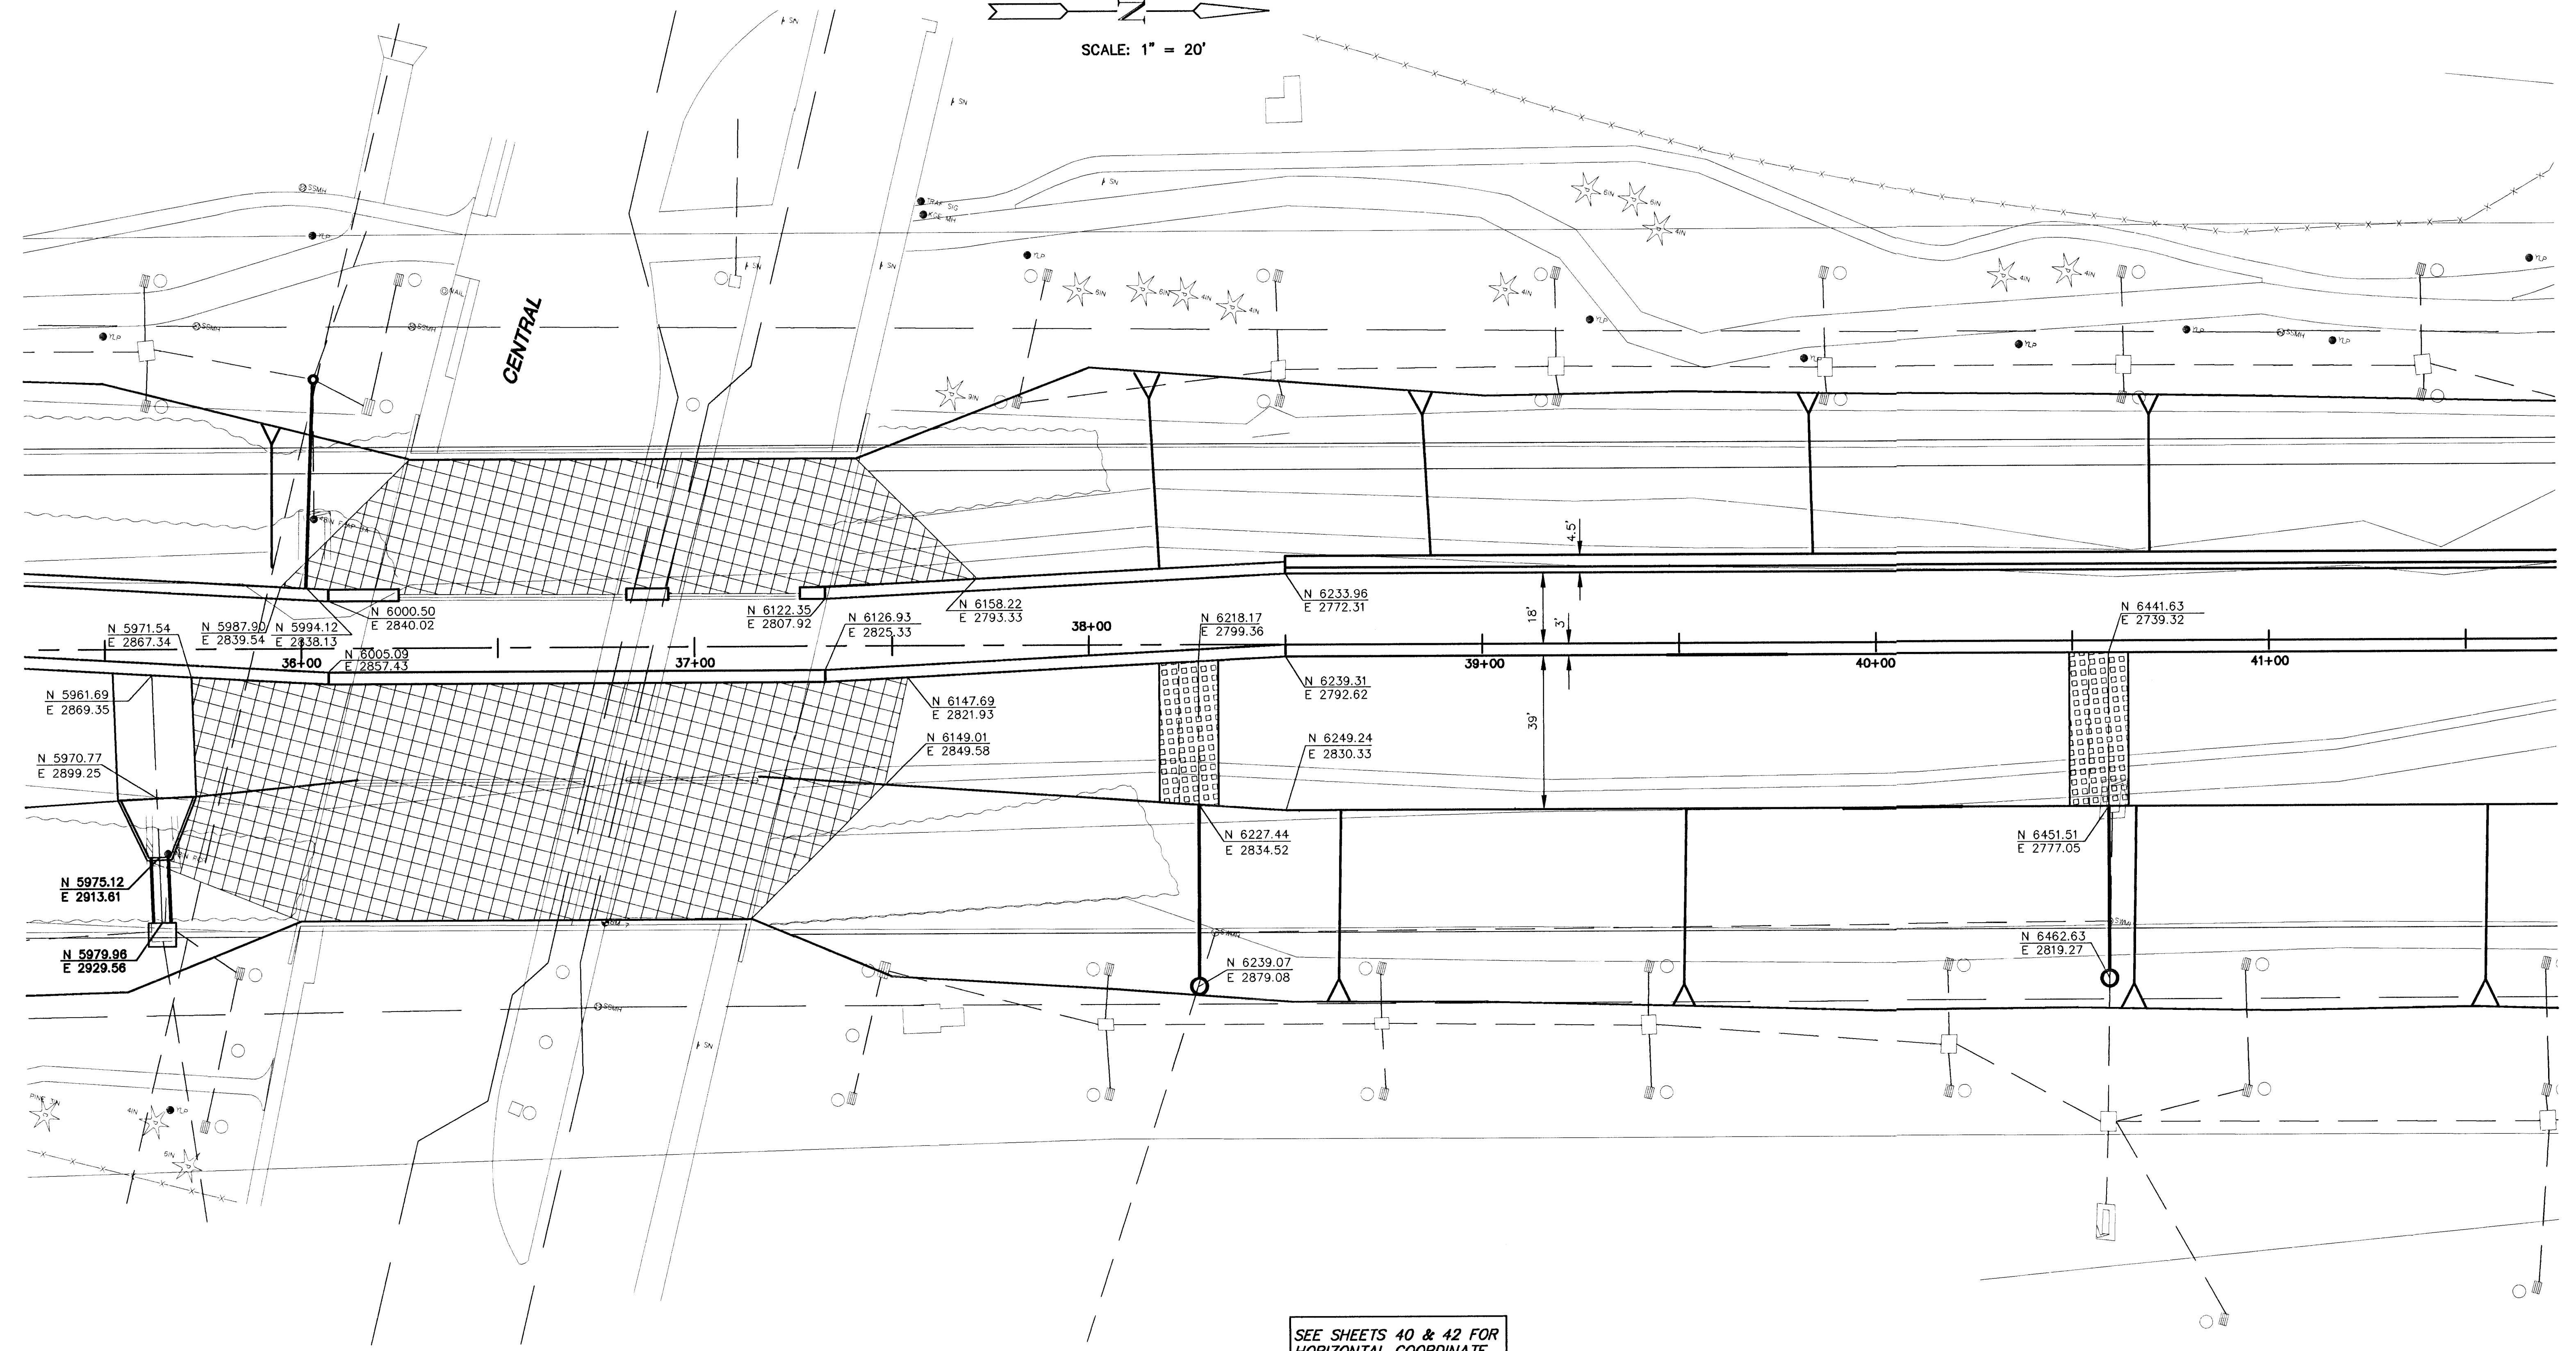

SEE SHEETS 40 & 42 FOR  
HORIZONTAL COORDINATE  
CONTROL POINTS

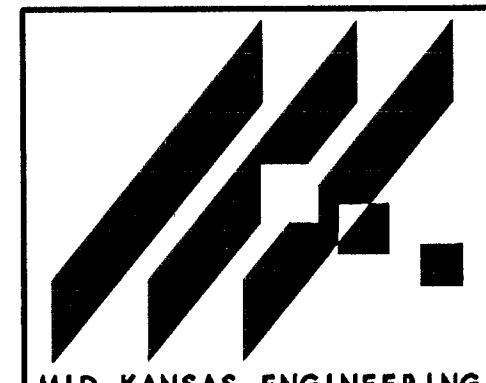

MID-KANSAS ENGINEERING  
CONSULTANTS, INC.  
411 N. WEBB ROAD  
WICHITA, KS. 67206  
316-684-9600

**AREA "K" PART 2 - PHASE 1**  
PROJECT NAME  
**WICHITA DRAINAGE CANAL PLAN**  
**HORIZONTAL ALIGNMENT / LAYOUT**  
SHEET TITLE

JNJ DESIGN BY.	MLW DRAWN BY.	JNJ CHECKED BY.
MAY 1999 DATE	194011 JOB NO.	41 / 64 SHEET / OF

G:\CIVIL\AREA\_K\94011\HORIZ\HORIZ.DWG Tue May 25 10:01:42 1999

G:\CIVIL\AREA\_K\94011\HORIZ\HORIZ.DWG 5-25-99 10:01:32 am CDST