


SCALE: 1" = 20'

HORIZONTAL
COORDINATE
CONTROL
POINT

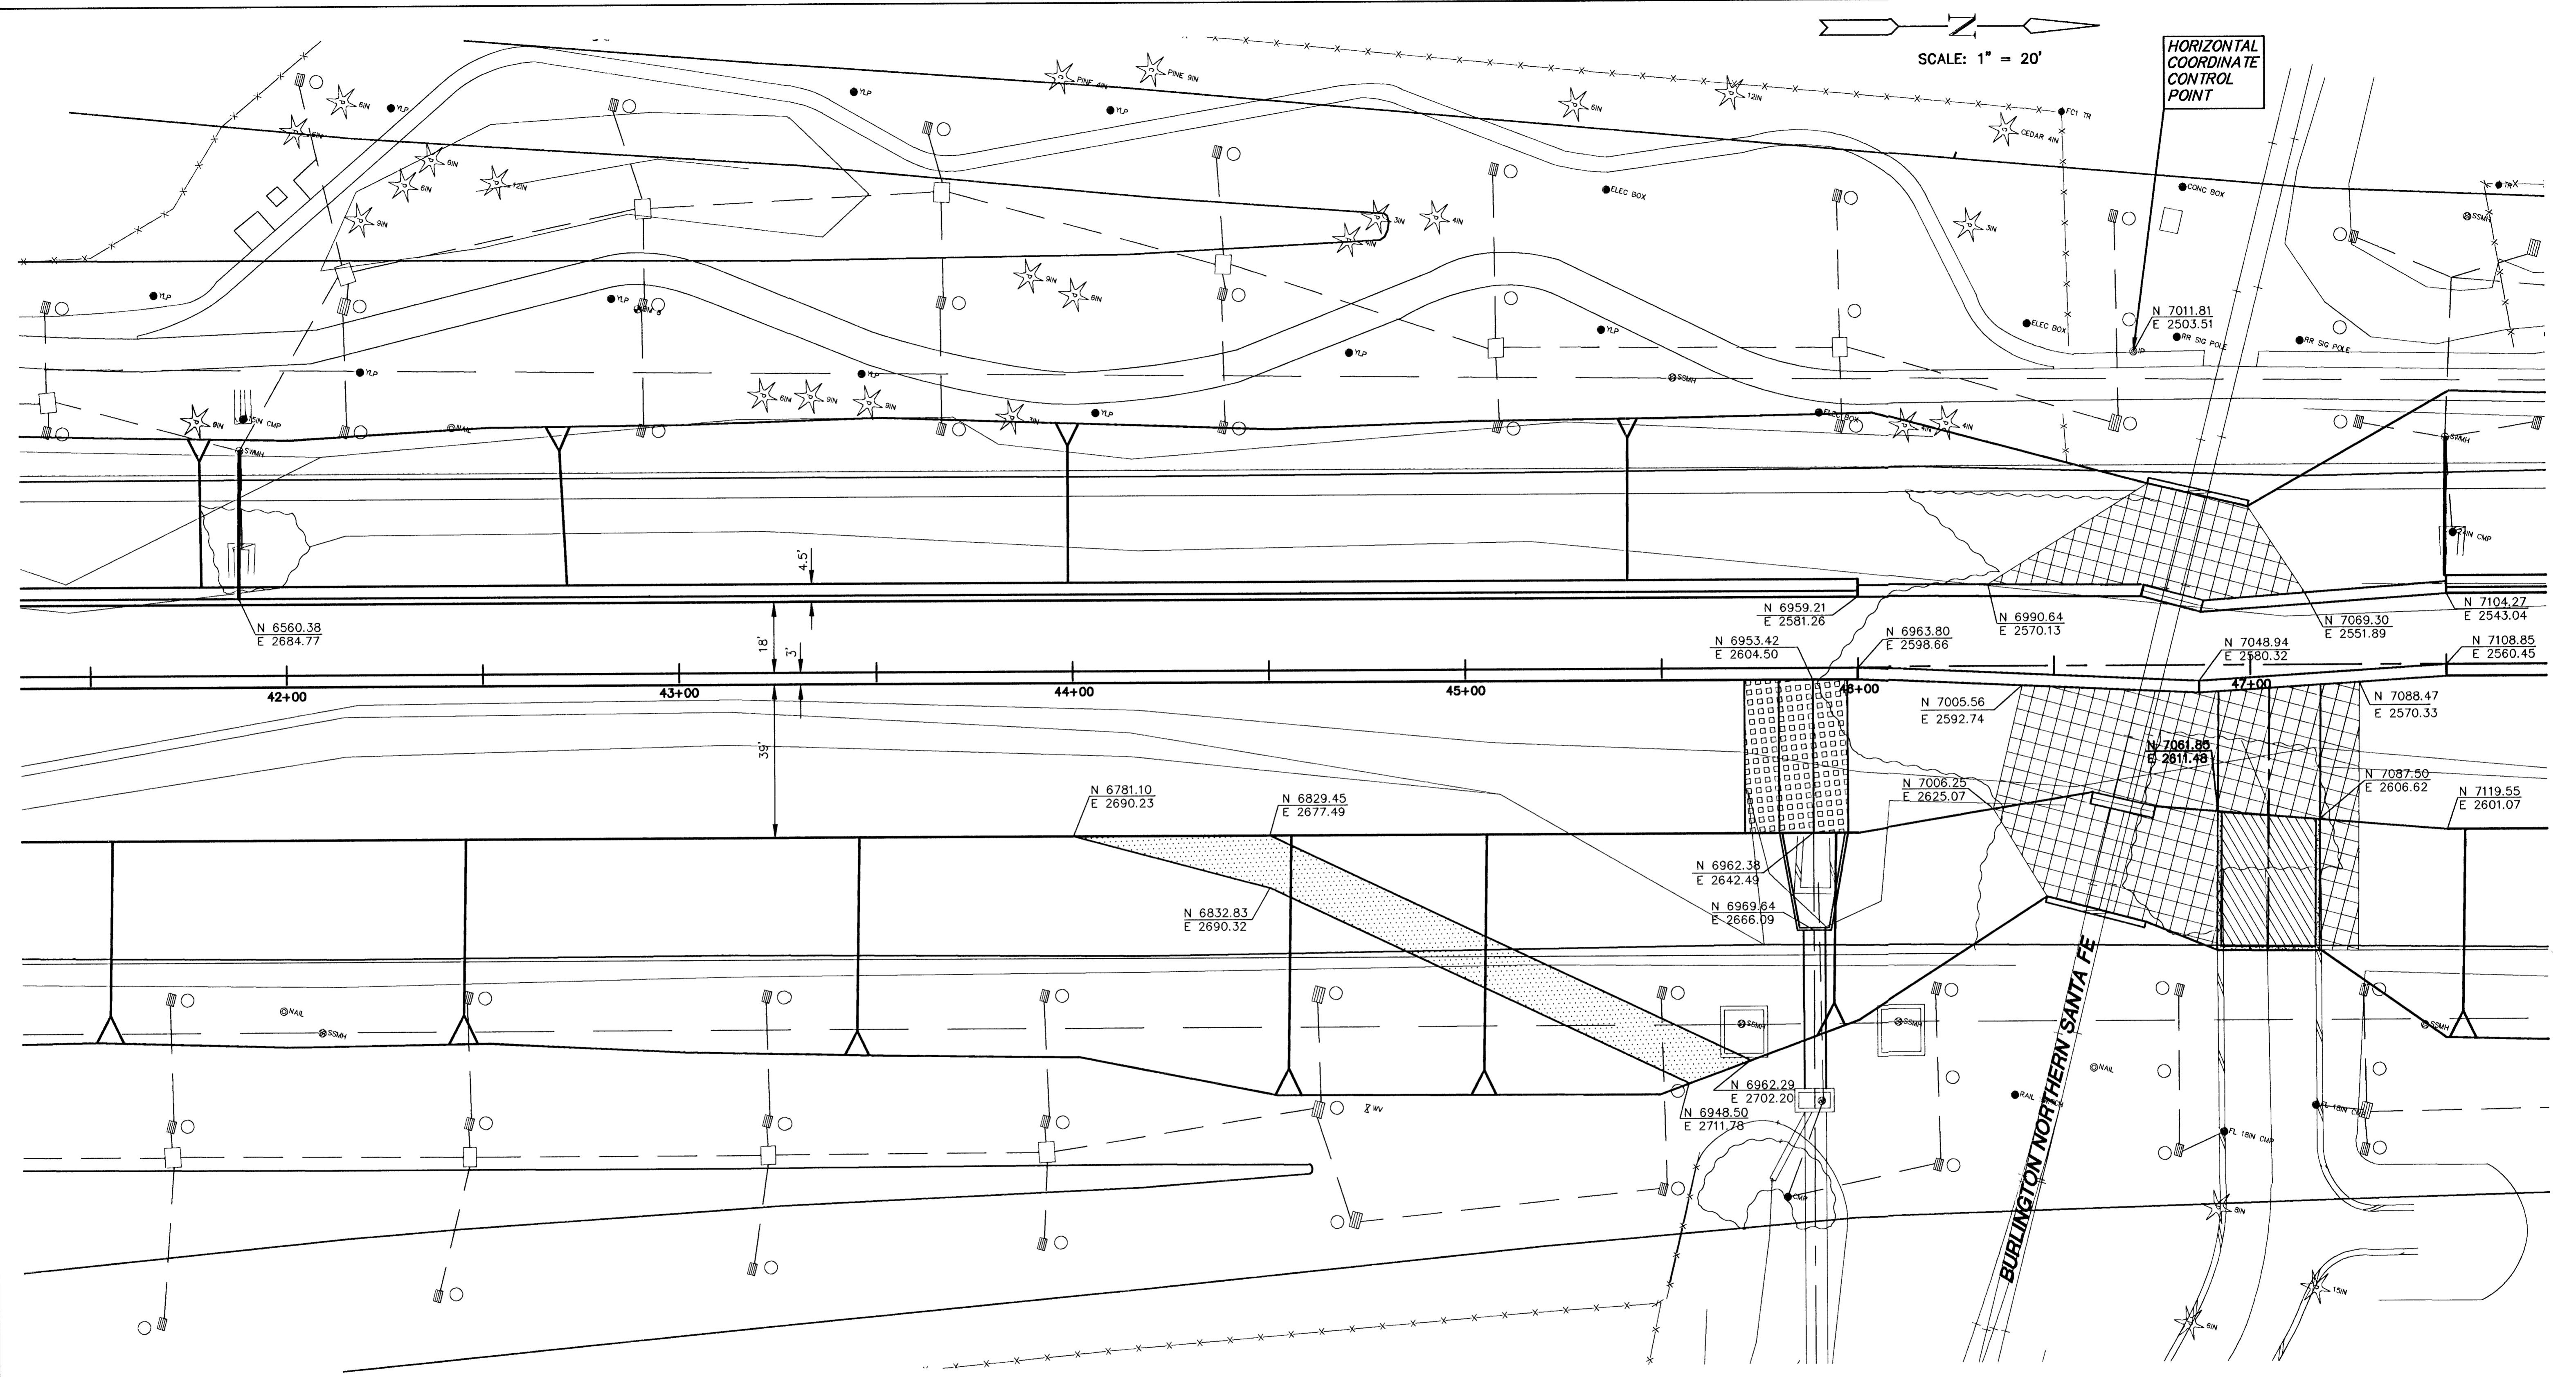

AREA "K" PART 2 - PHASE 1
 PROJECT NAME
WICHITA DRAINAGE CANAL PLAN
HORIZONTAL ALIGNMENT / LAYOUT
 SHEET TITLE

MID-KANSAS ENGINEERING
 CONSULTANTS, INC.
 411 N. WEBB ROAD
 WICHITA, KS. 67206
 316-684-9600

JWJ DESIGN BY:	MLW DRAWN BY:	JWJ CHECKED BY:
MAY 1999 DATE	94011 JOB NO.	42 / 64 SHEET/OF

G:\CIVIL\AREA_K\94011\HORIZ\HORIZD8.DWG Tue May 25 10:02:15 1999