



SCALE: 1" = 20'

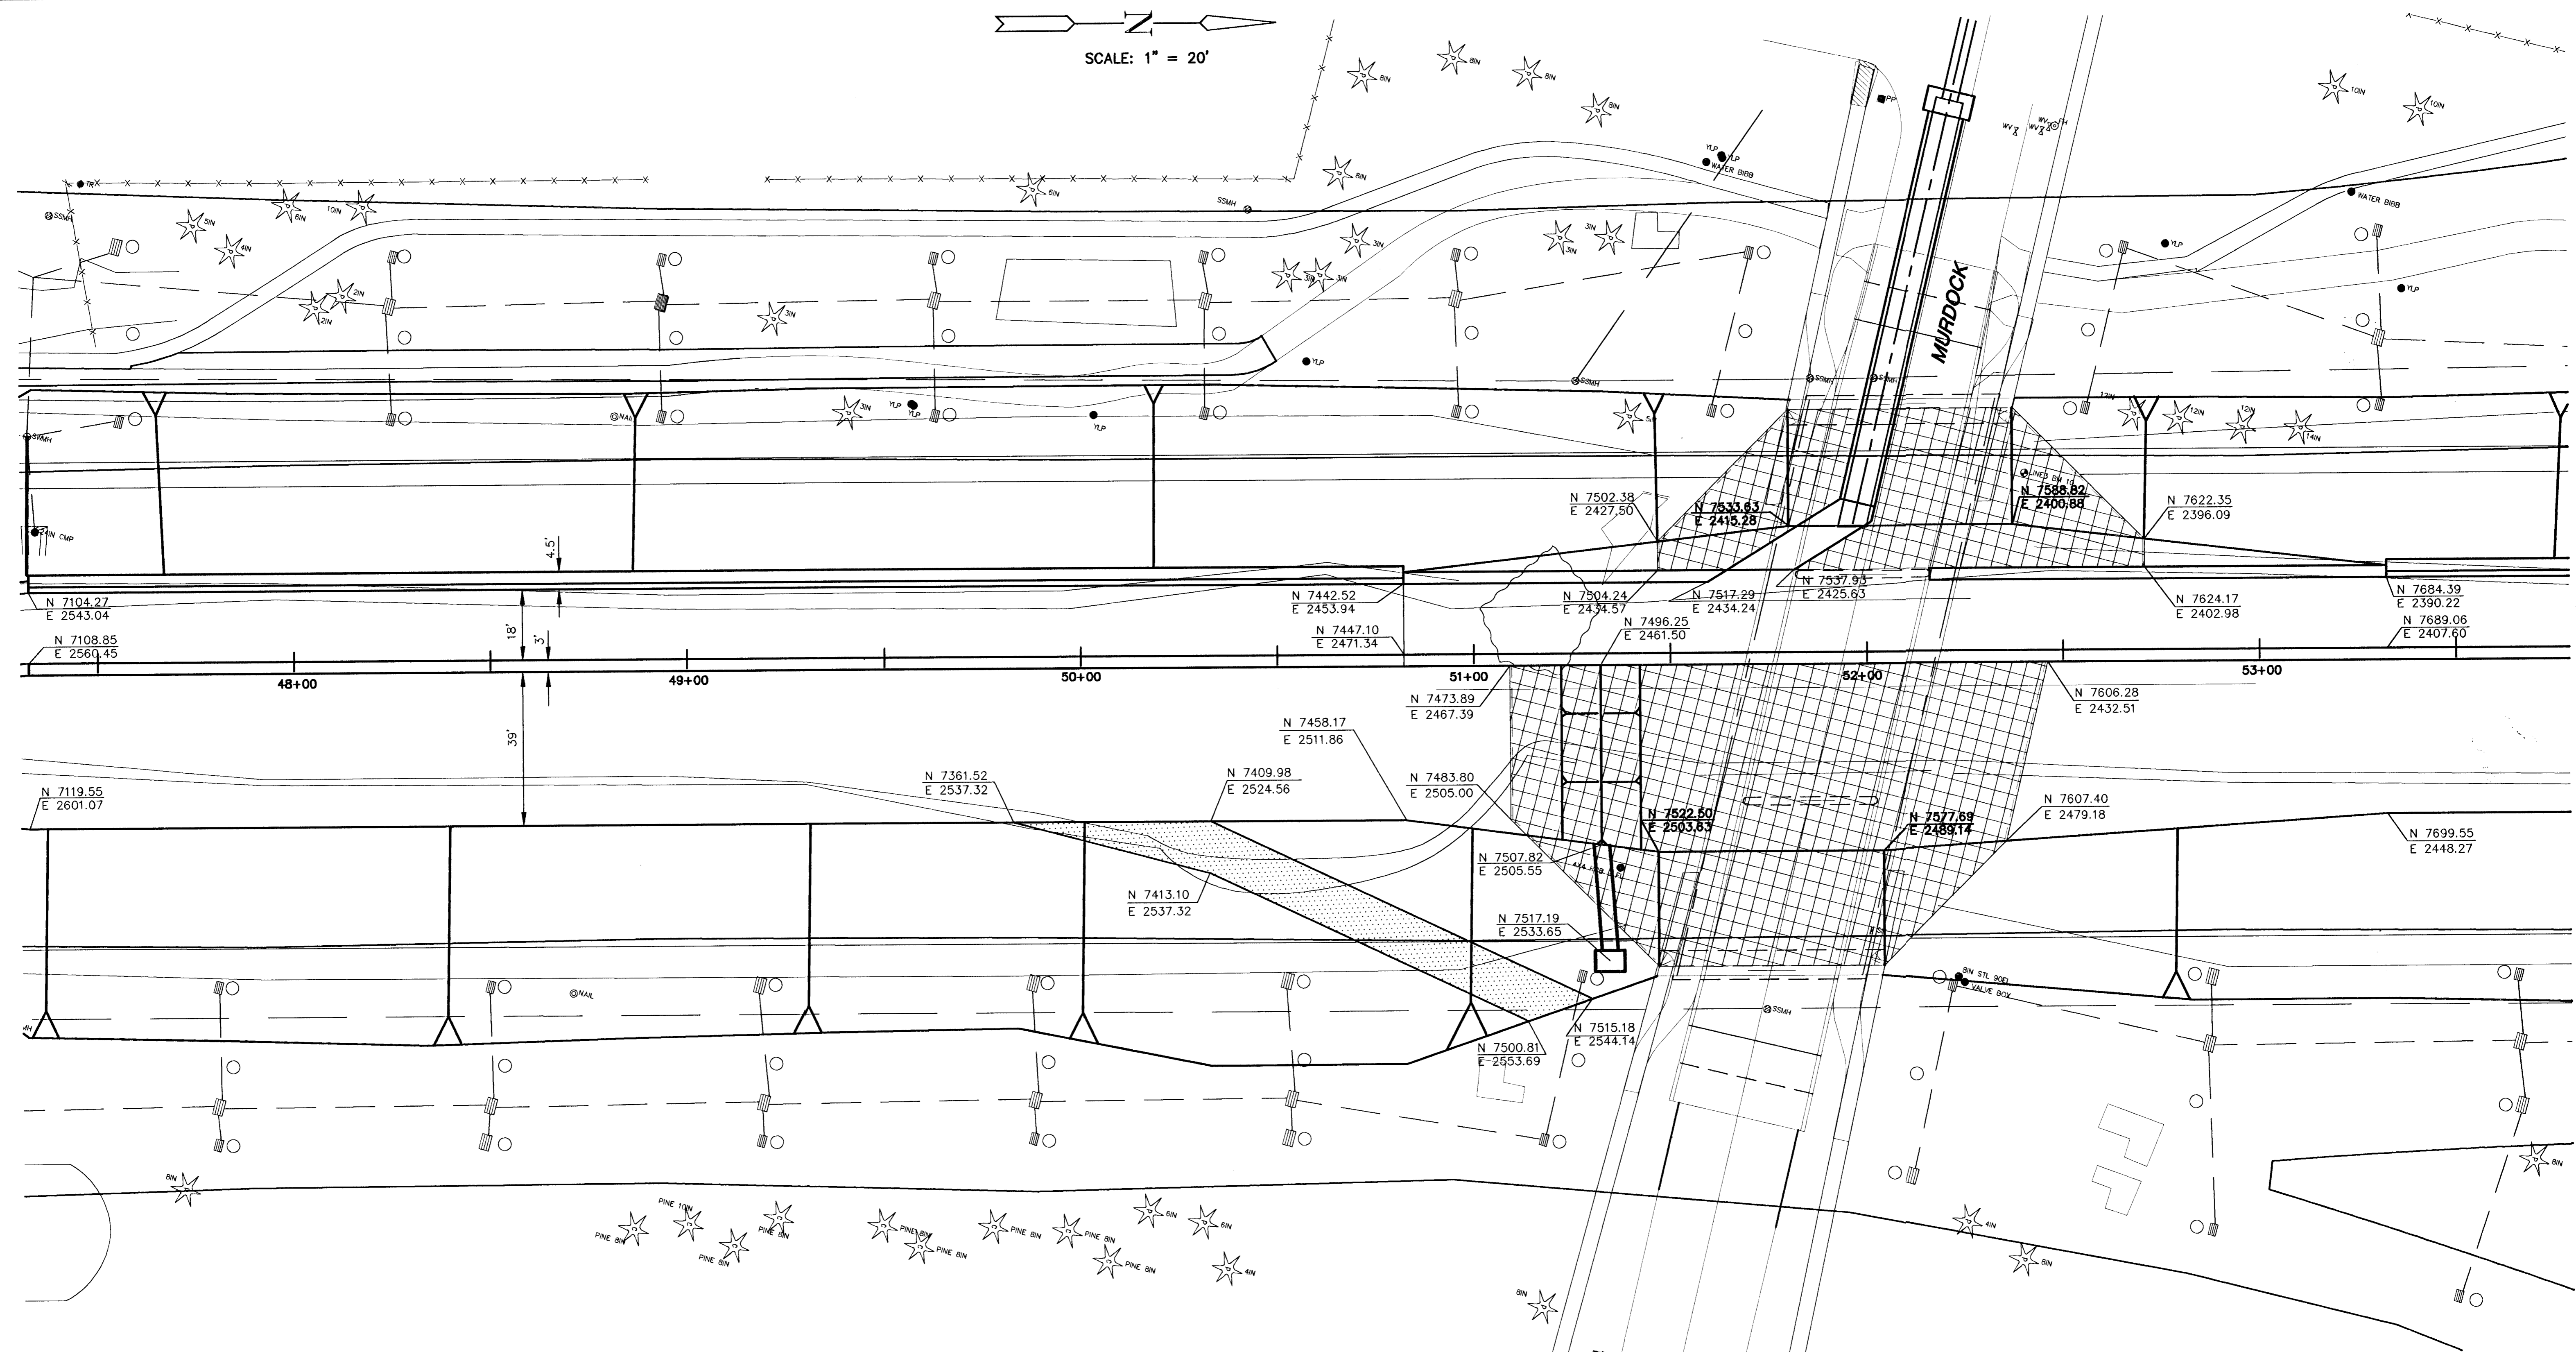

SEE SHEETS 42 & 45 FOR HORIZONTAL COORDINATE CONTROL POINTS

 <p>MID-KANSAS ENGINEERING CONSULTANTS, INC. 411 N. WEBB ROAD WICHITA, KS. 67206 316-684-9600</p>	<p><b>AREA "K" PART 2 - PHASE 1</b> PROJECT NAME</p>		
	<p><b>WICHITA DRAINAGE CANAL PLAN</b> <b>HORIZONTAL ALIGNMENT / LAYOUT</b> SHEET TITLE</p>		
	<p>JNJ DESIGN BY:</p>	<p>MLW DRAWN BY:</p>	<p>JNJ CHECKED BY:</p>
	<p>MAY 1999 DATE</p>	<p>194011 JOB NO.</p>	<p>43 / 64 SHEET/OF</p>

G:\CIVIL\AREA\_K\94011\HORIZ\HORIZ.DWG Tue May 25 10:02:56 1999