


WICHITA DRAINAGE CANAL  
 CROSS SECTIONS LOOKING DOWNSTREAM  
 STA. 0+00 TO 4+50  
 PROJ. NO. 468-82950

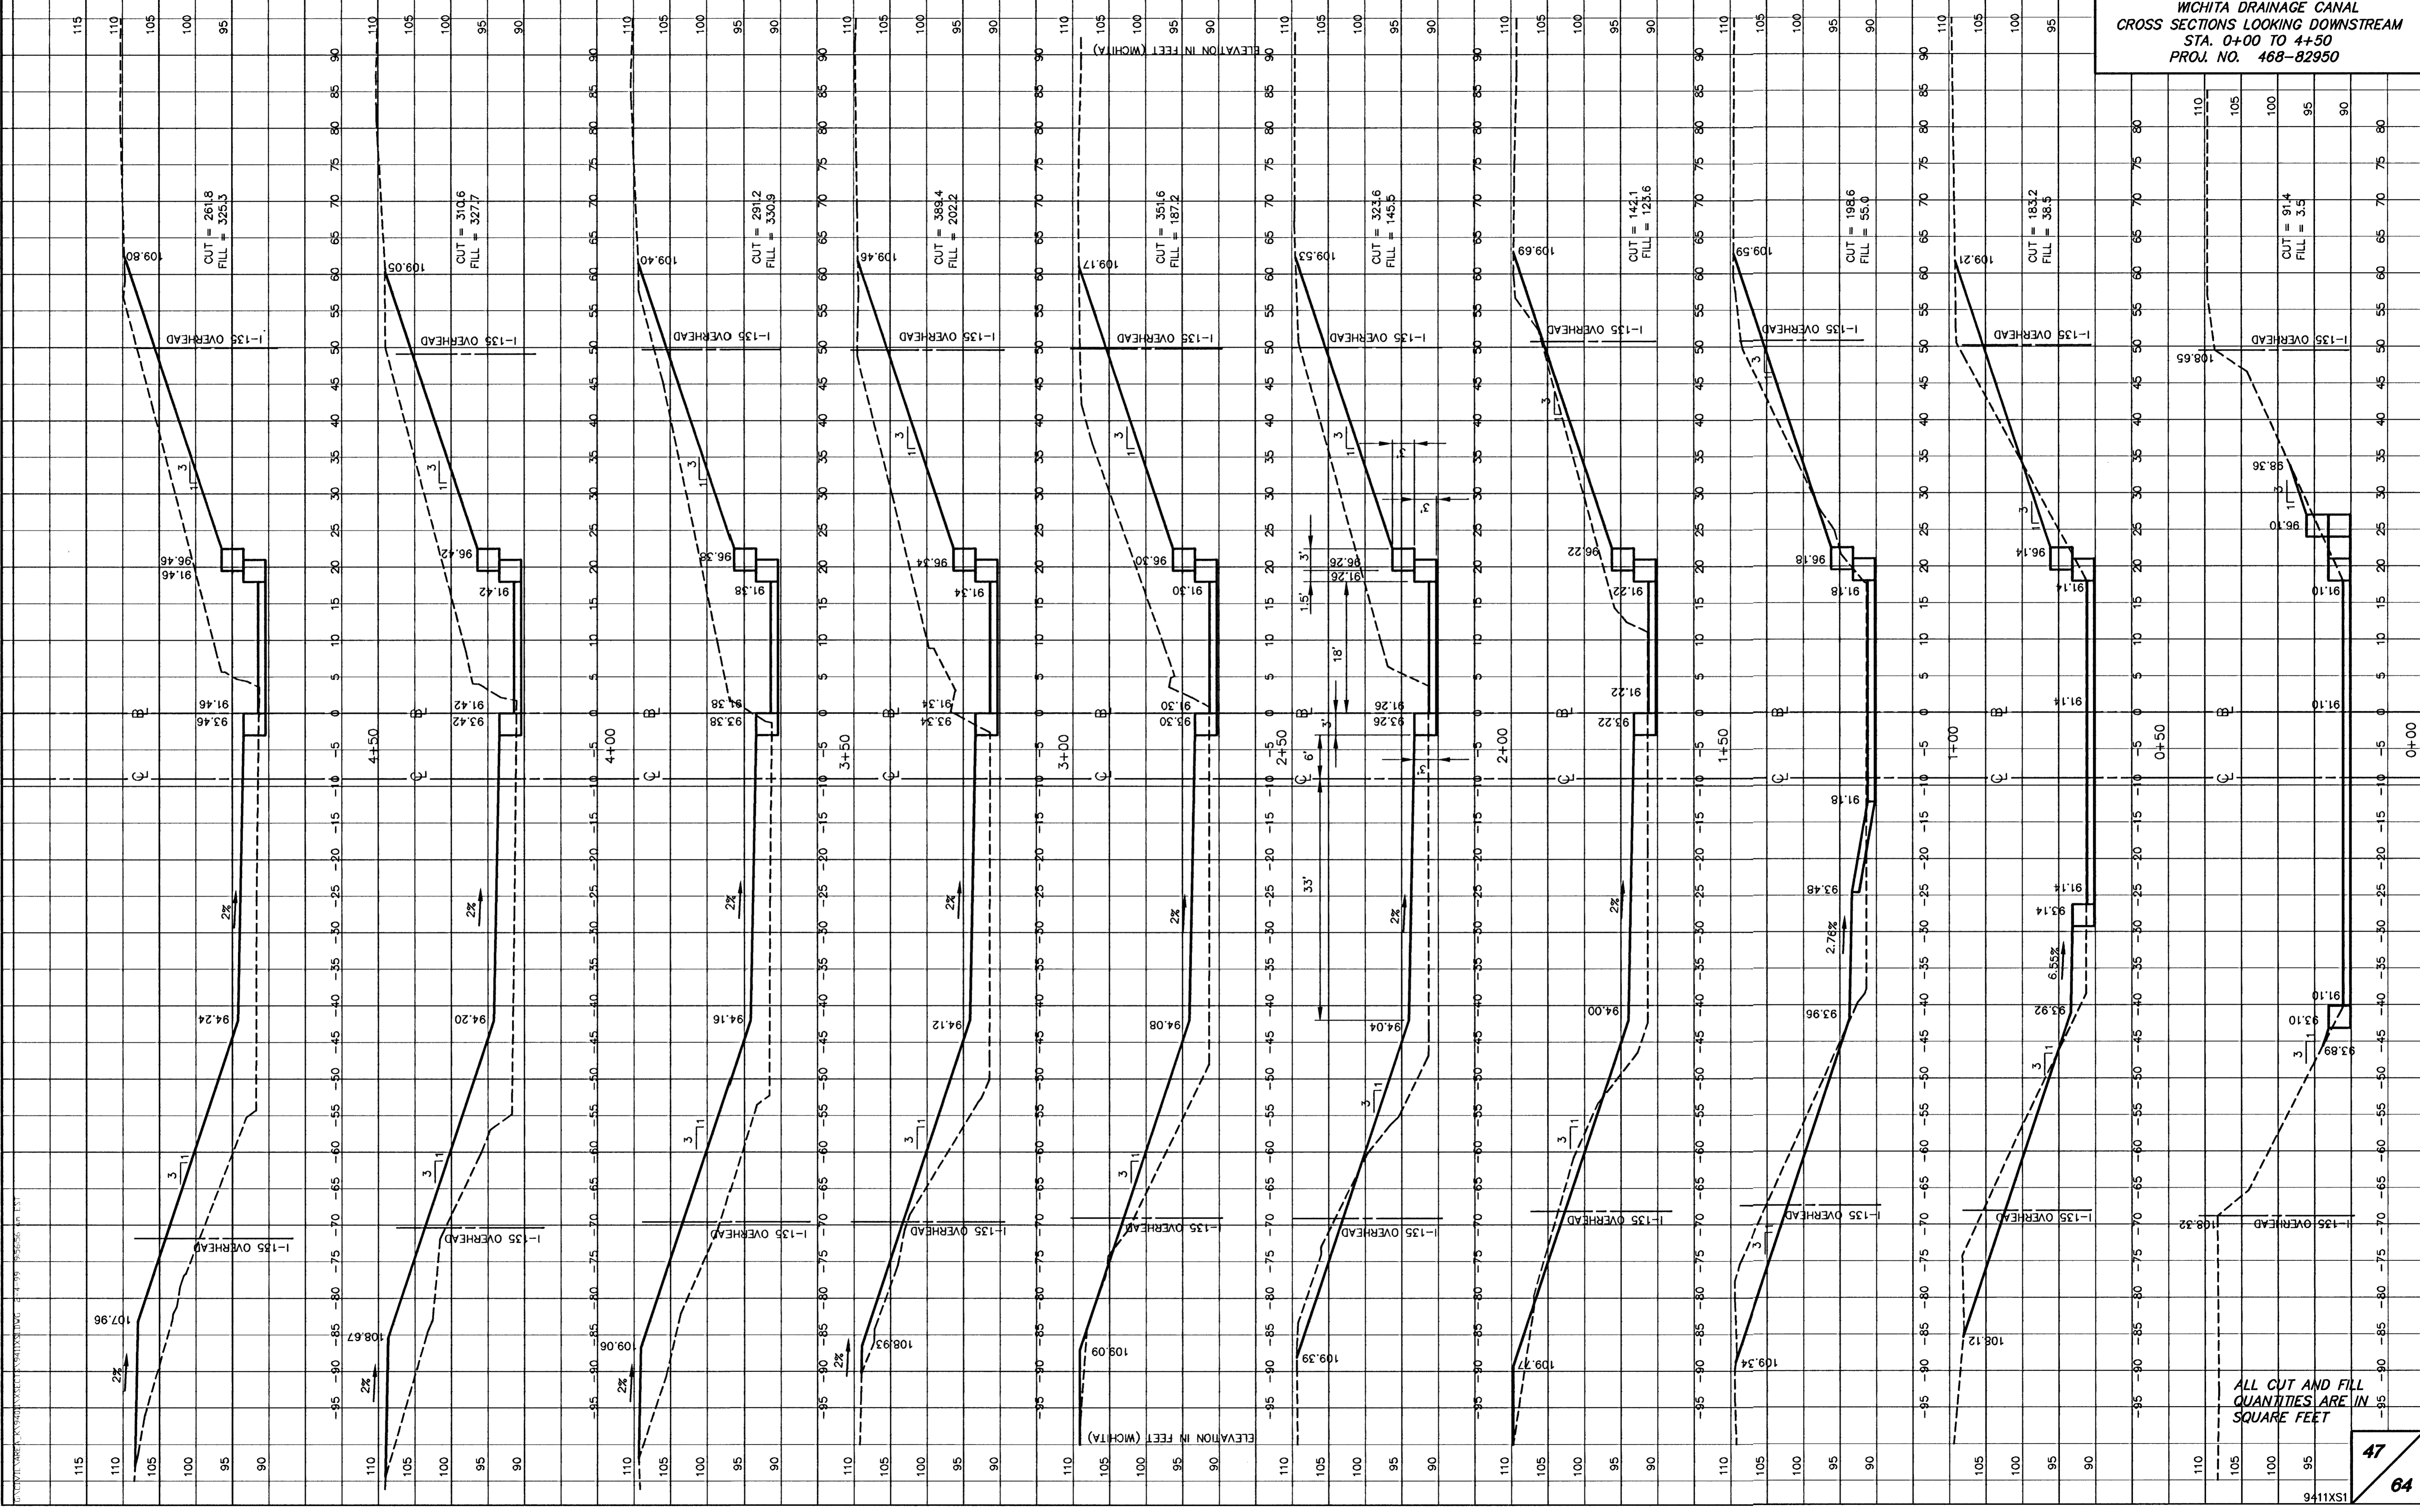

ALL CUT AND FILL  
 QUANTITIES ARE IN  
 SQUARE FEET