


WICHITA DRAINAGE CANAL
 CROSS SECTIONS LOOKING DOWNSTREAM
 STA. 9+66 TO 13+50
 PROJ. NO. 468-82950

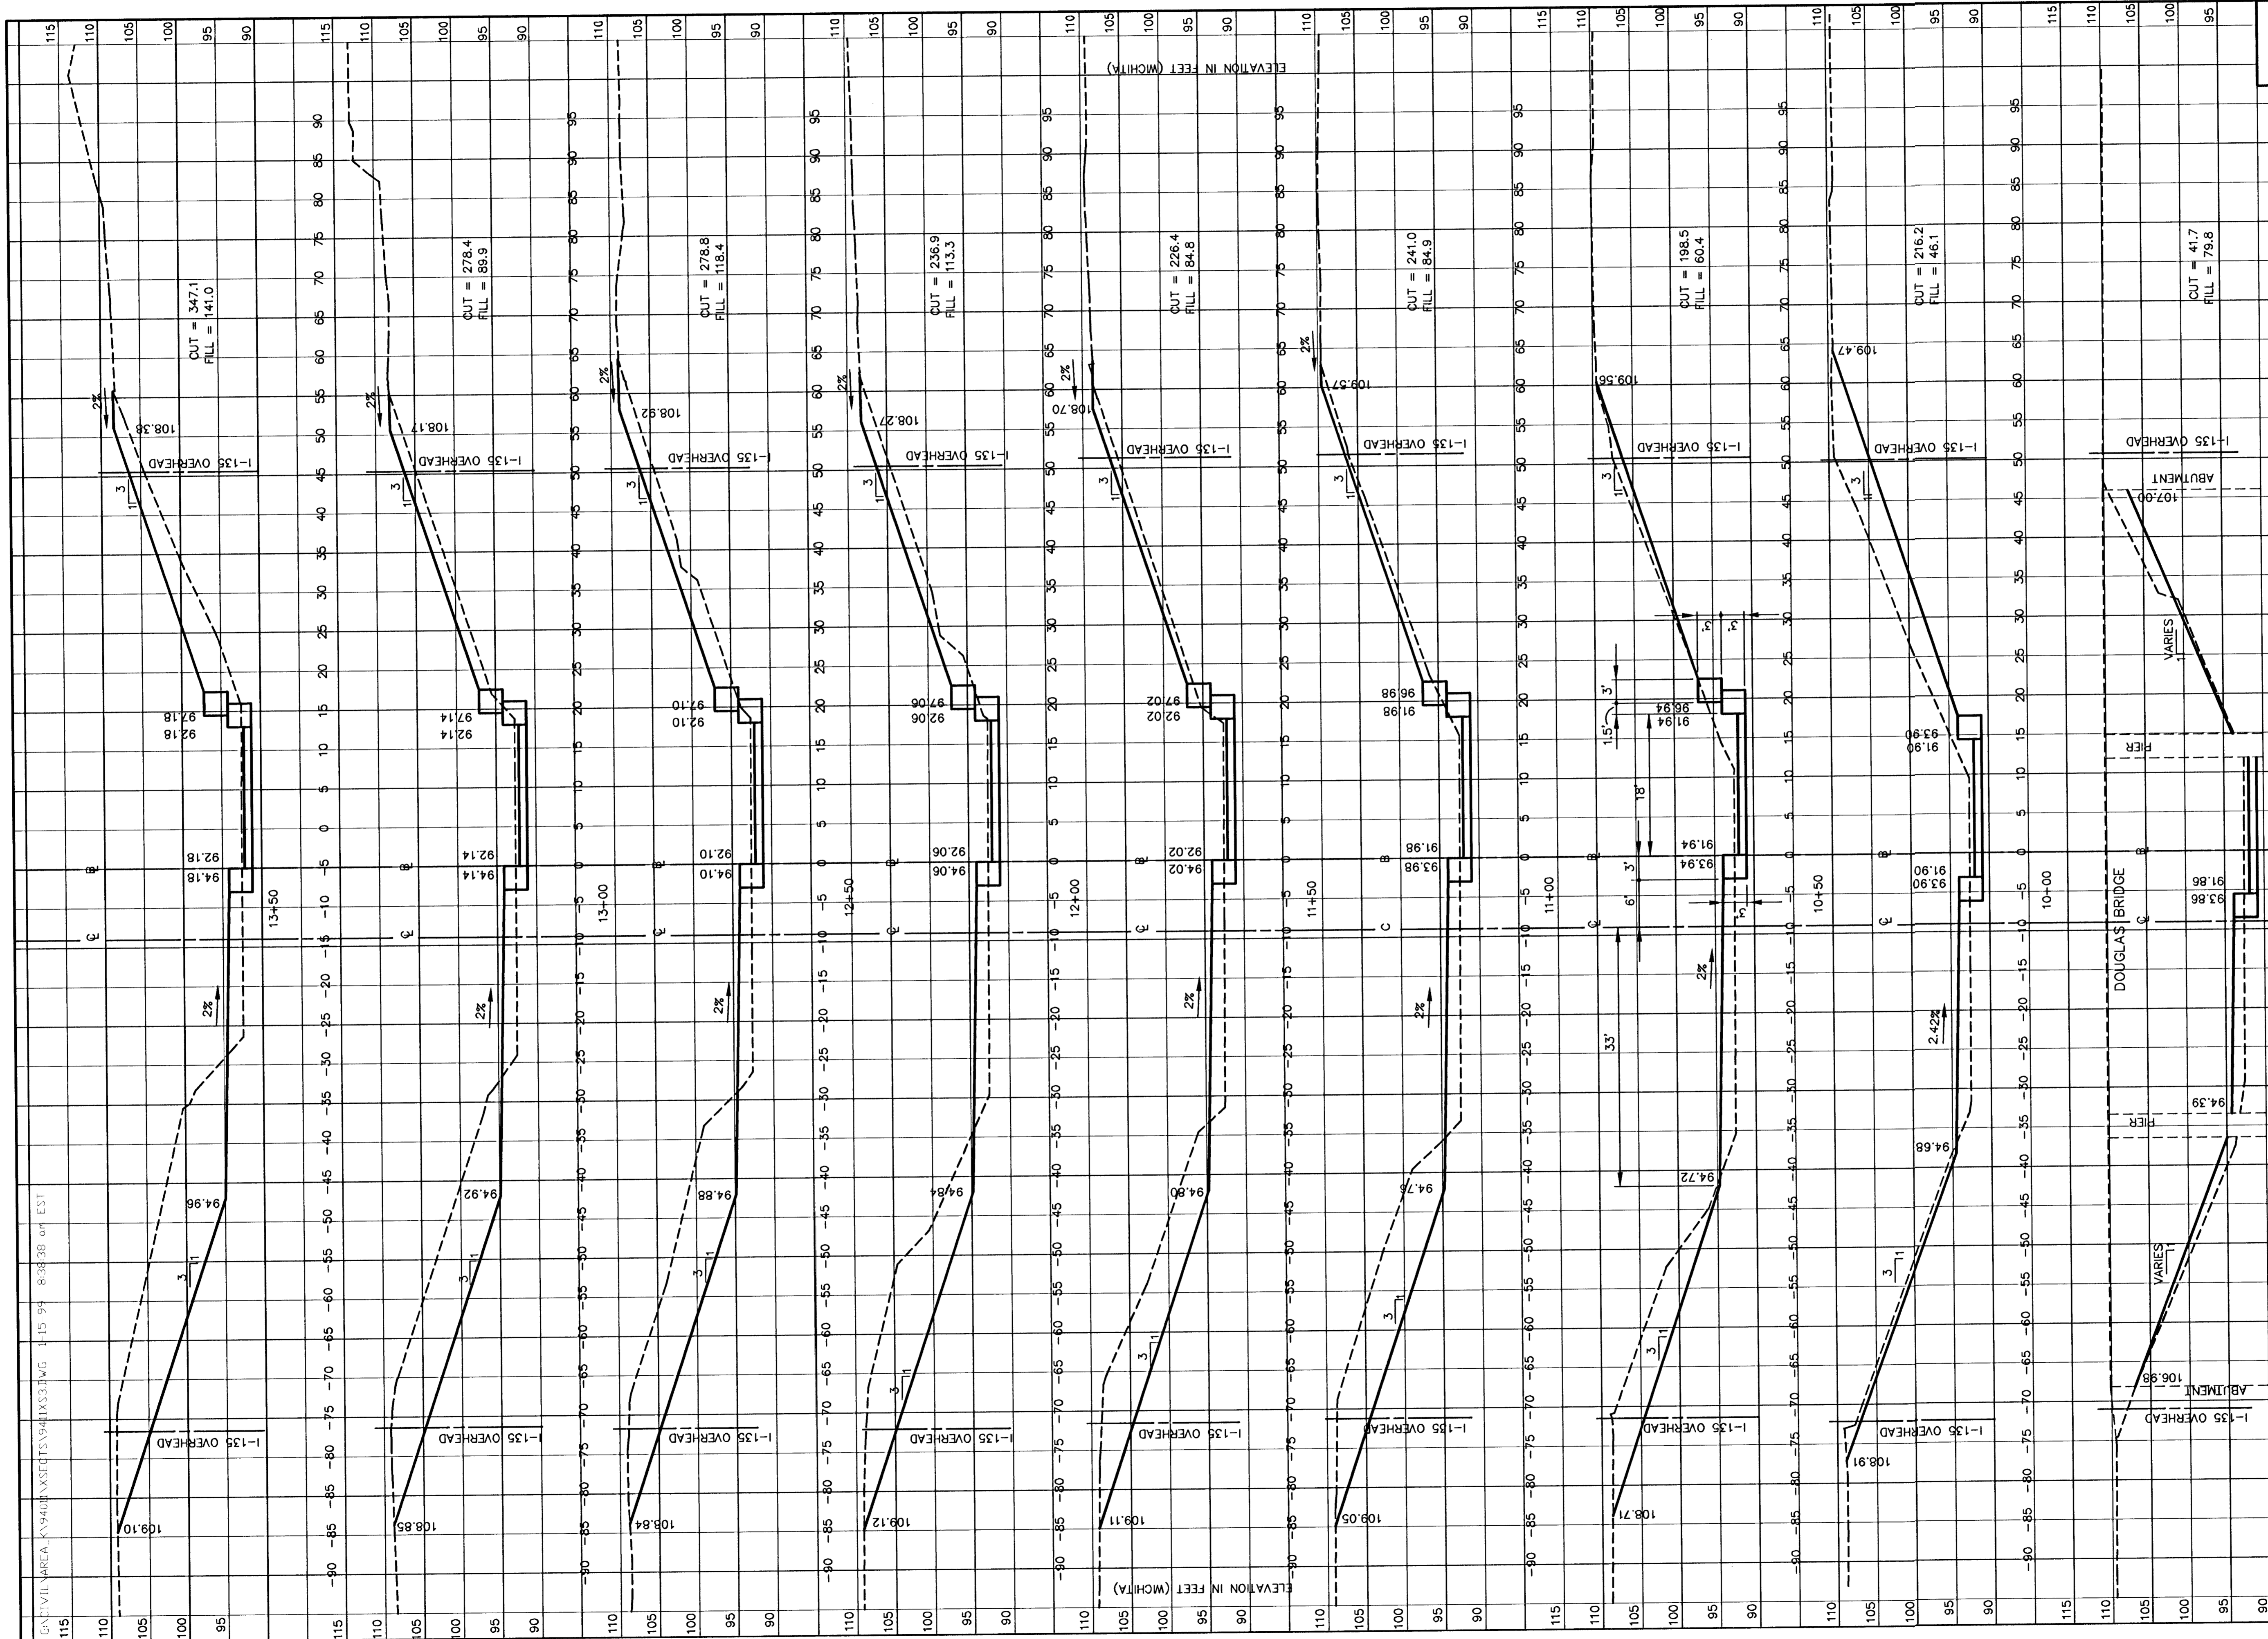

ALL CUT AND FILL
 QUANTITIES ARE IN
 SQUARE FEET