


WICHITA DRAINAGE CANAL
 CROSS SECTIONS LOOKING DOWNSTREAM
 STA. 62+00 TO 65+50
 PROJ. NO. 468-82950

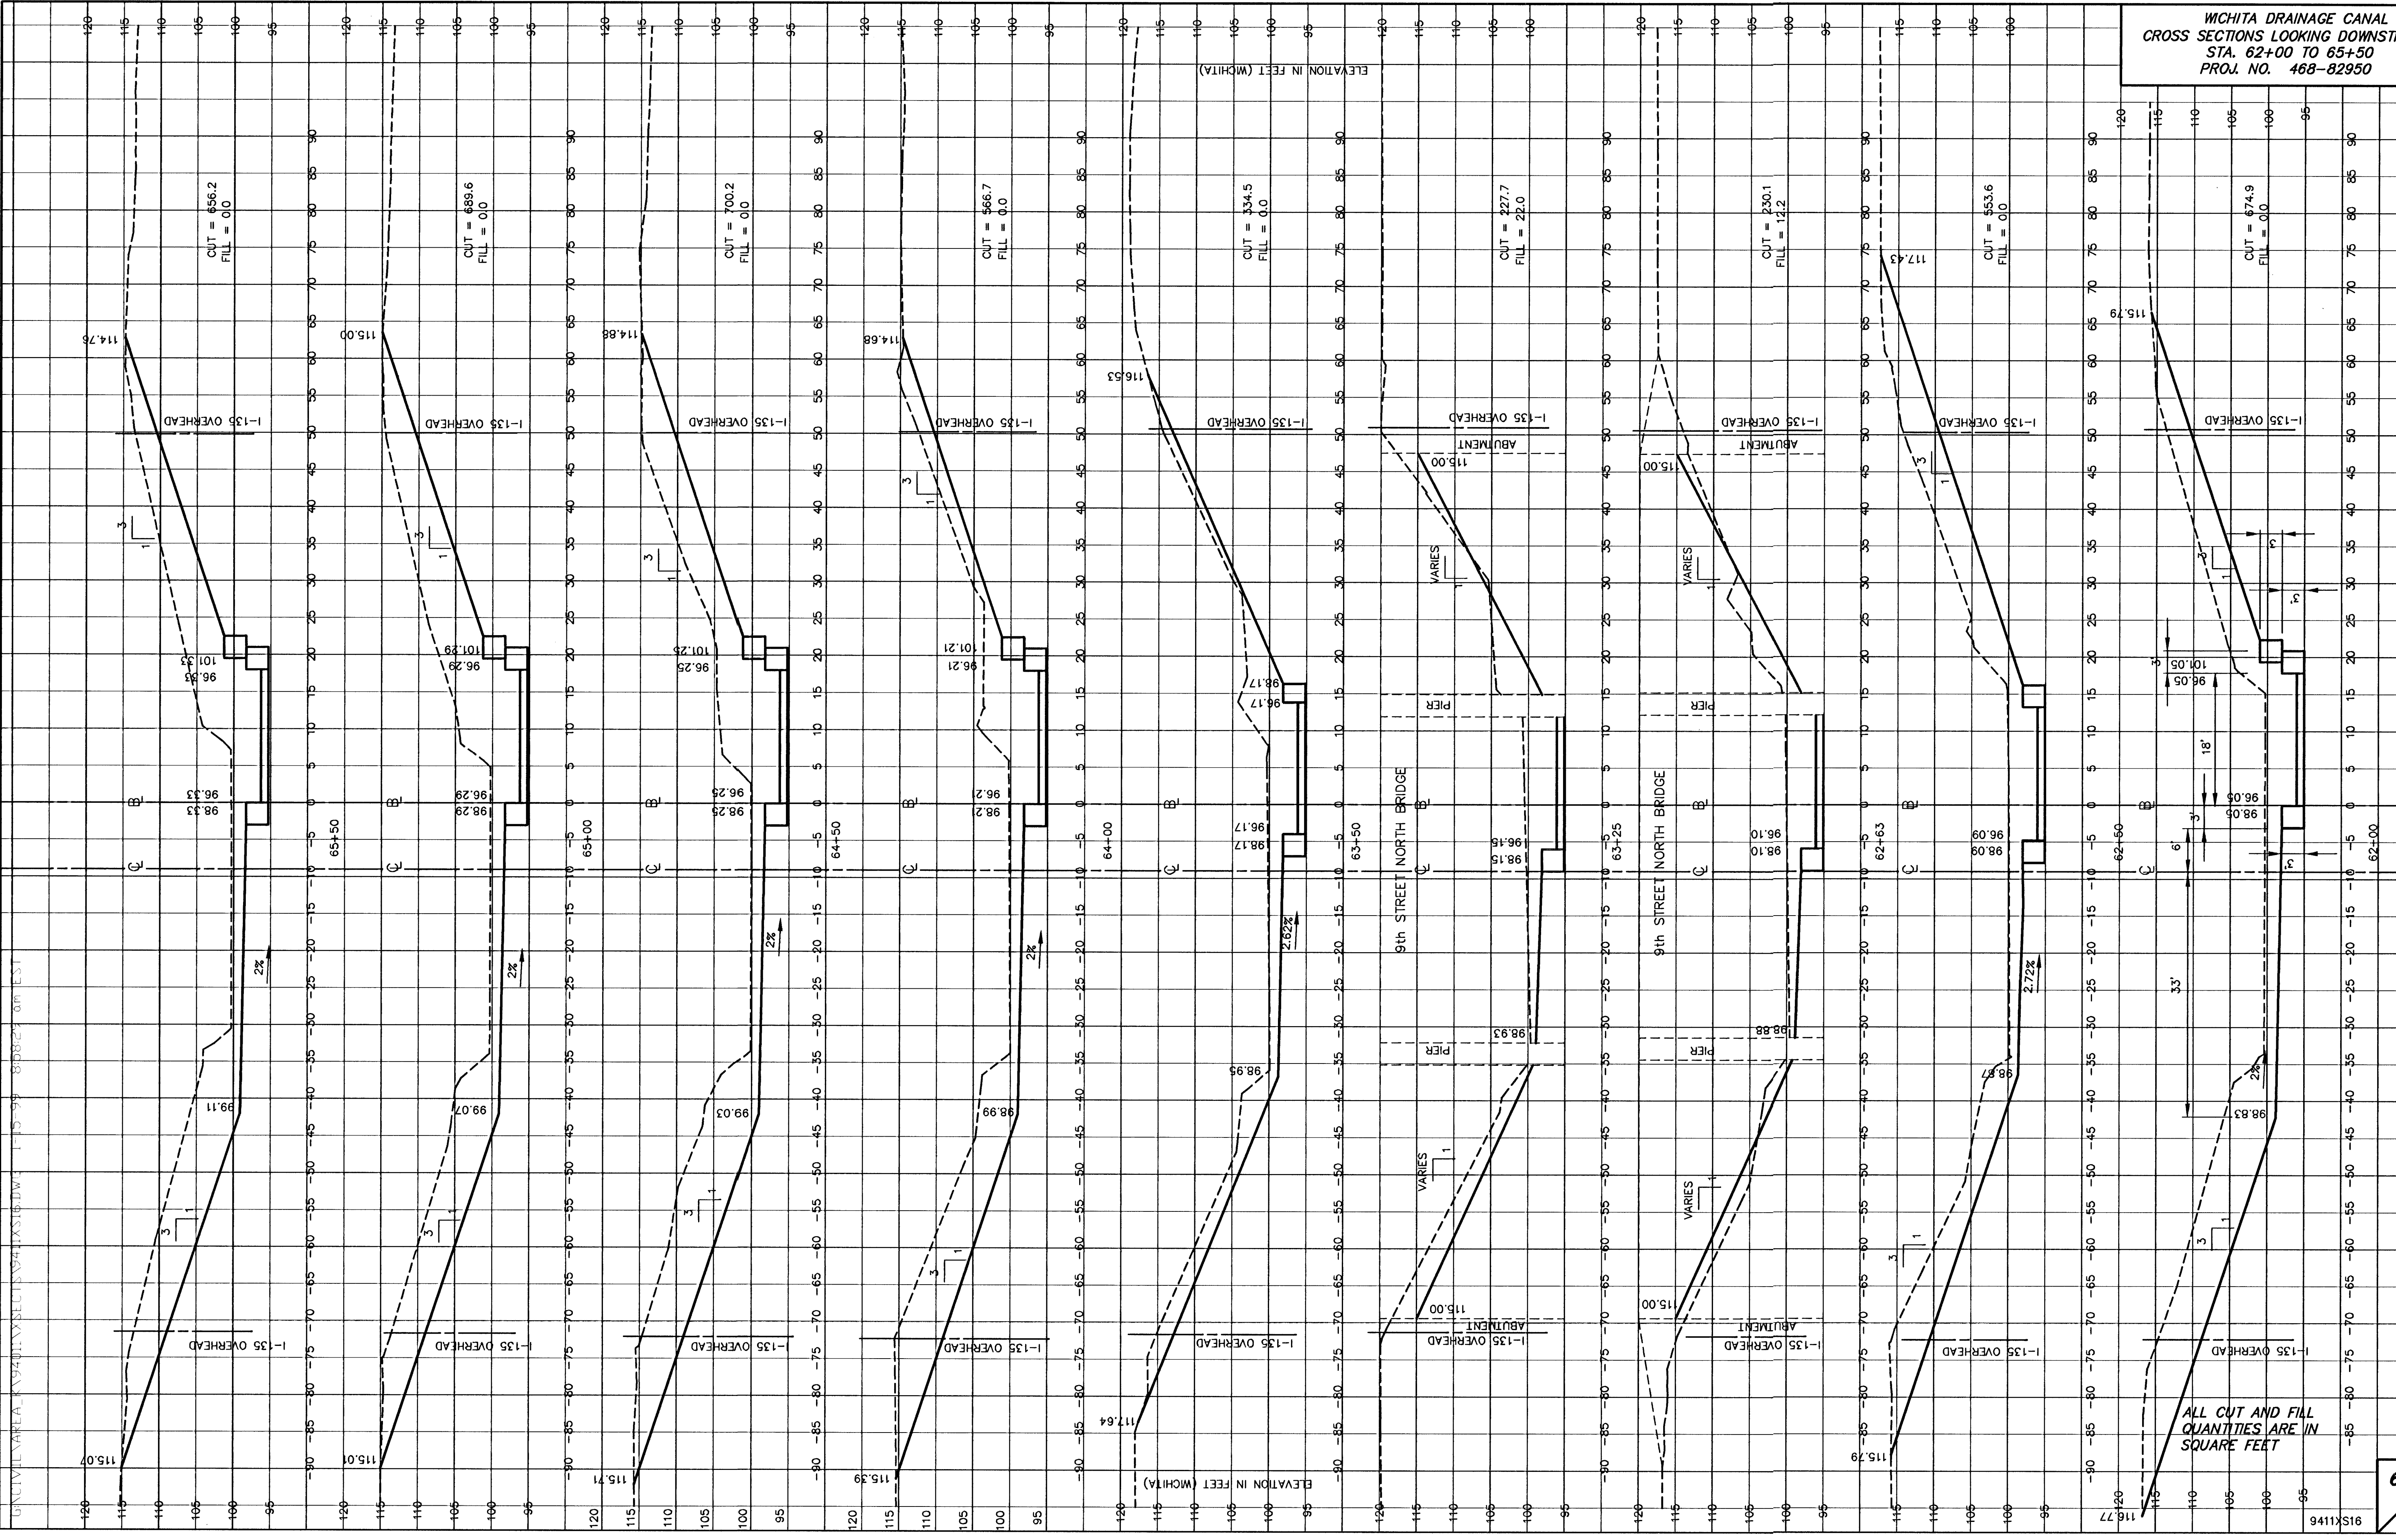

ALL CUT AND FILL
 QUANTITIES ARE IN
 SQUARE FEET

G:\CIVIL\AREA_A\94011\XSECTS\941X16.DWG 11:29:59 8/28/23 am EST