


WICHITA DRAINAGE CANAL  
 CROSS SECTIONS LOOKING DOWNSTREAM  
 STA. 66+00 TO 70+00  
 PROJ. NO. 468-82950

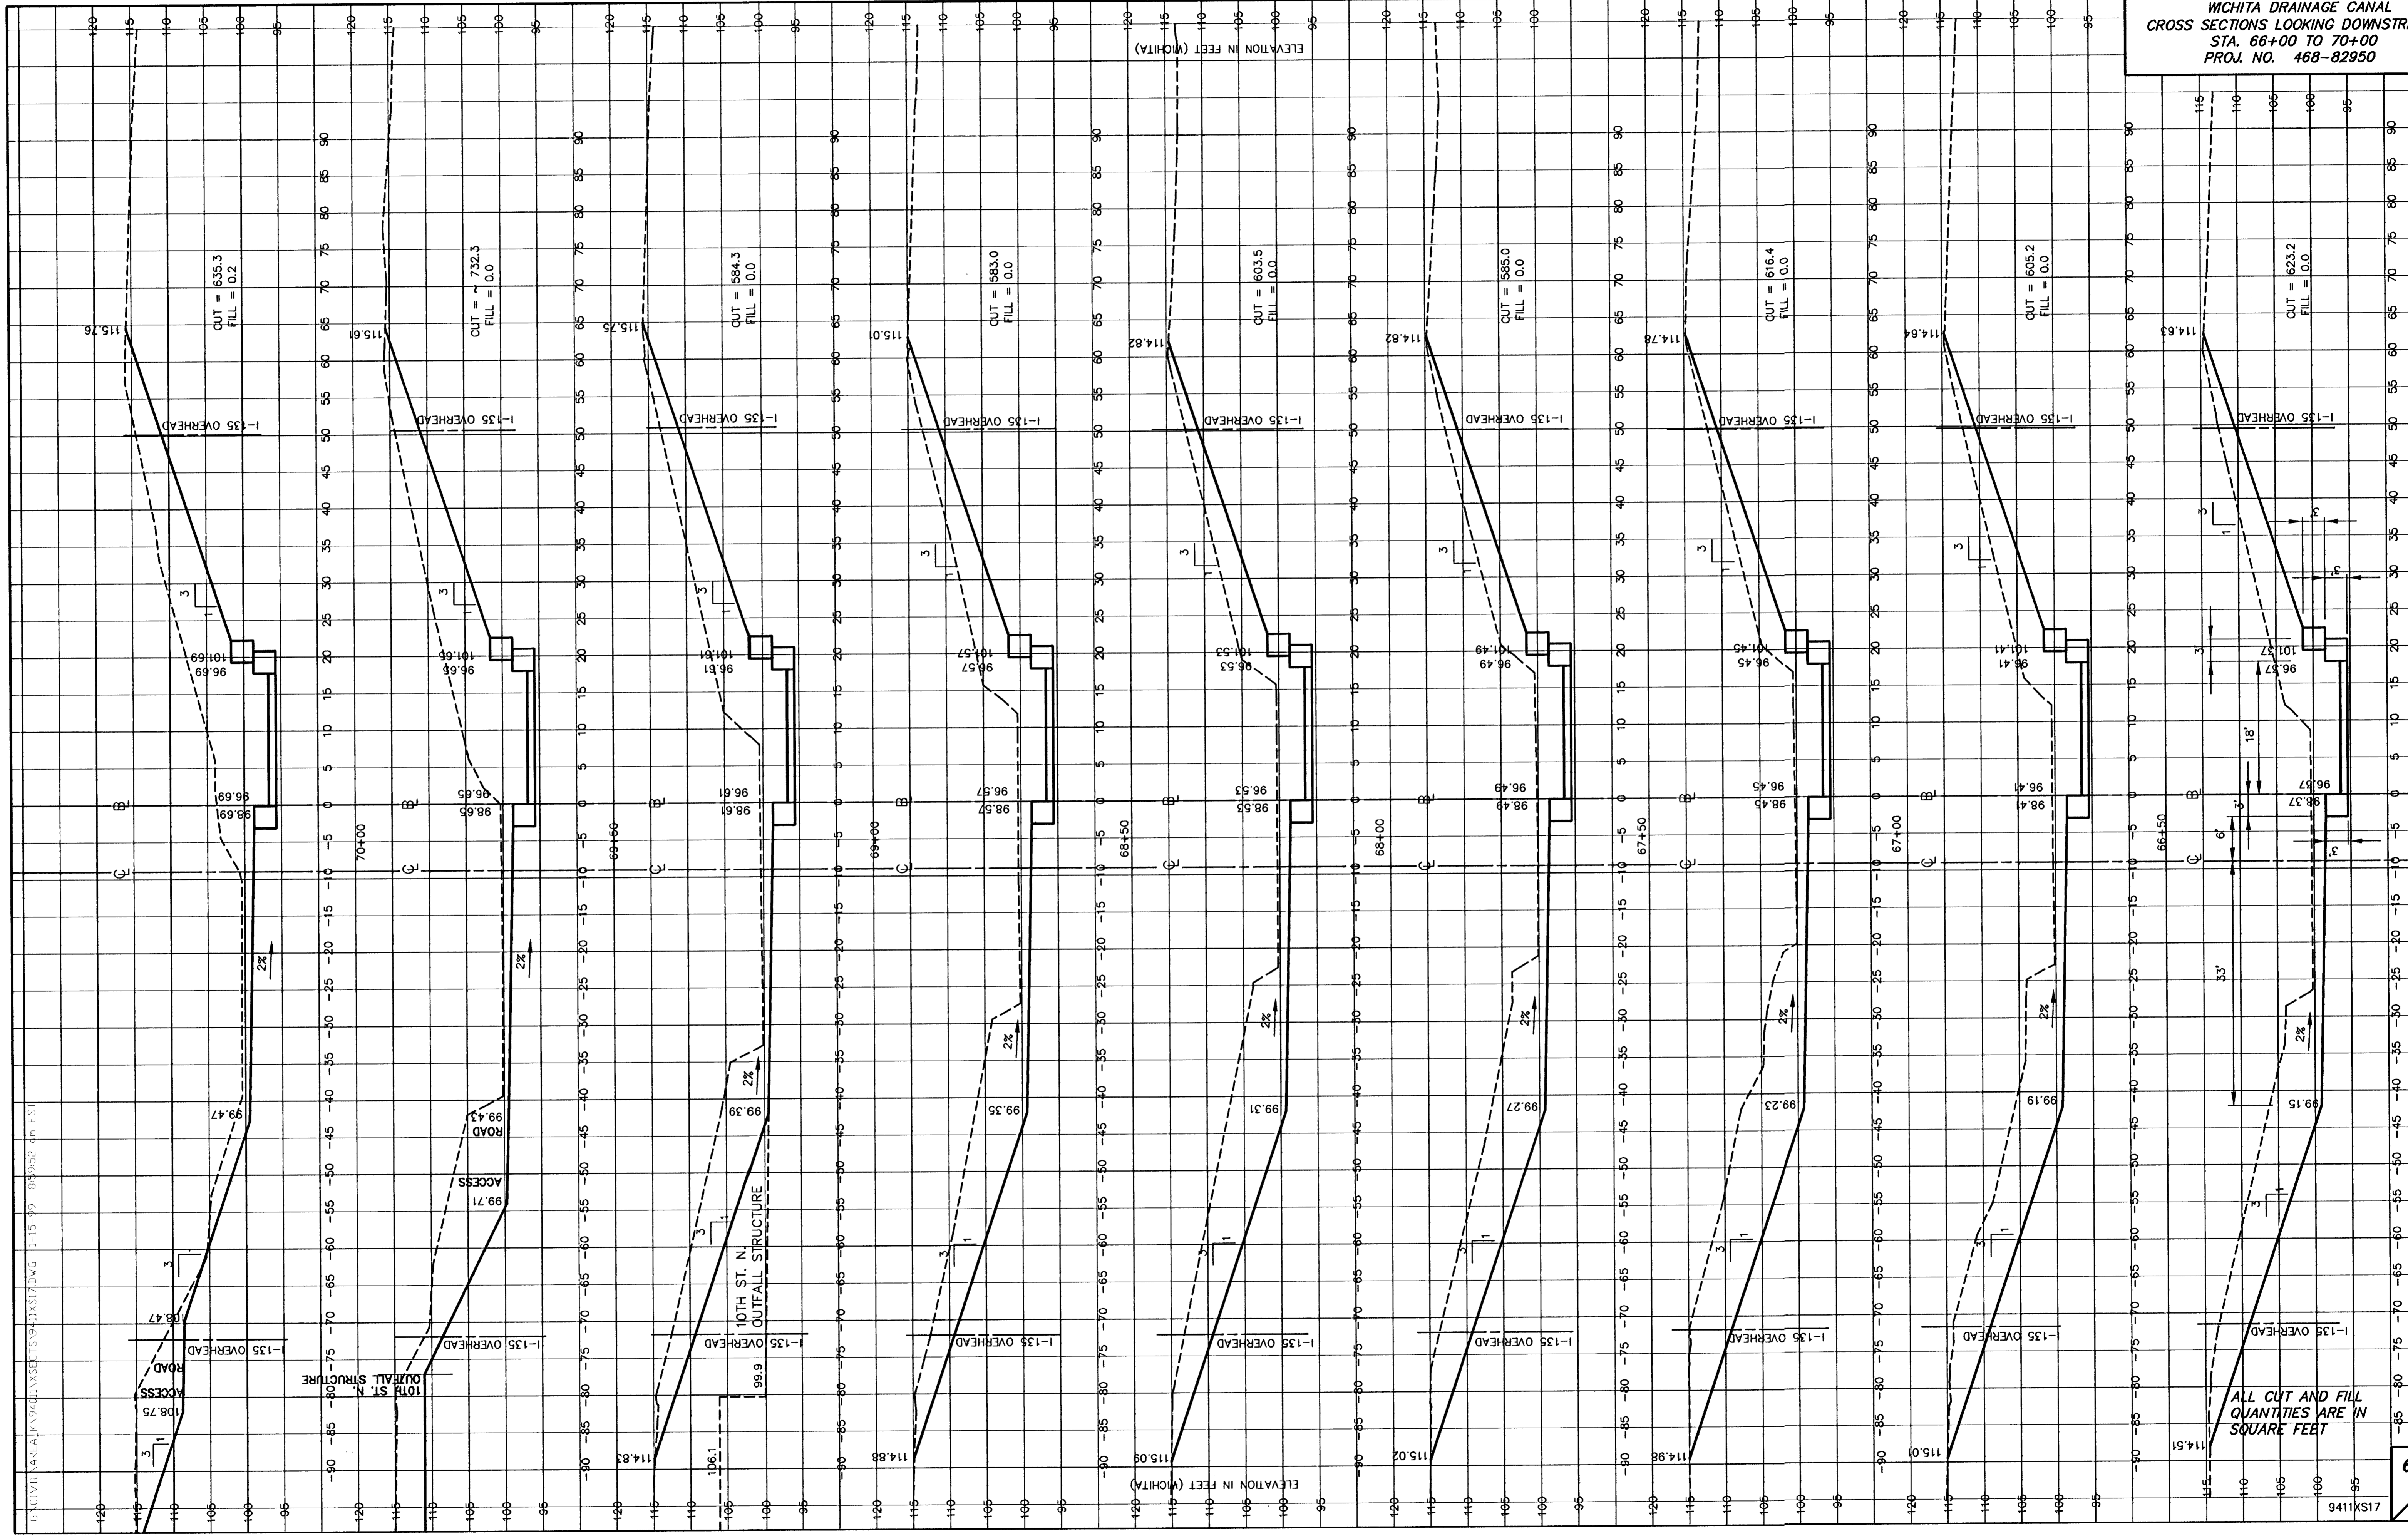

ALL CUT AND FILL  
 QUANTITIES ARE IN  
 SQUARE FEET

G:\CIVIL\AREA\_K\9401\XSECT\5941X317.DWG 11-15-99 8:59:52 4in E31