


G:\CIVIL\AREA\_K\9401\XSECTS\9411\XSECTS.DWG 2-3-99 4:58:39 pm EST

WICHITA DRAINAGE CANAL  
CROSS SECTIONS LOOKING DOWNSTREAM  
STA. 70+50 TO 72+00  
PROJ. NO. 468-82950

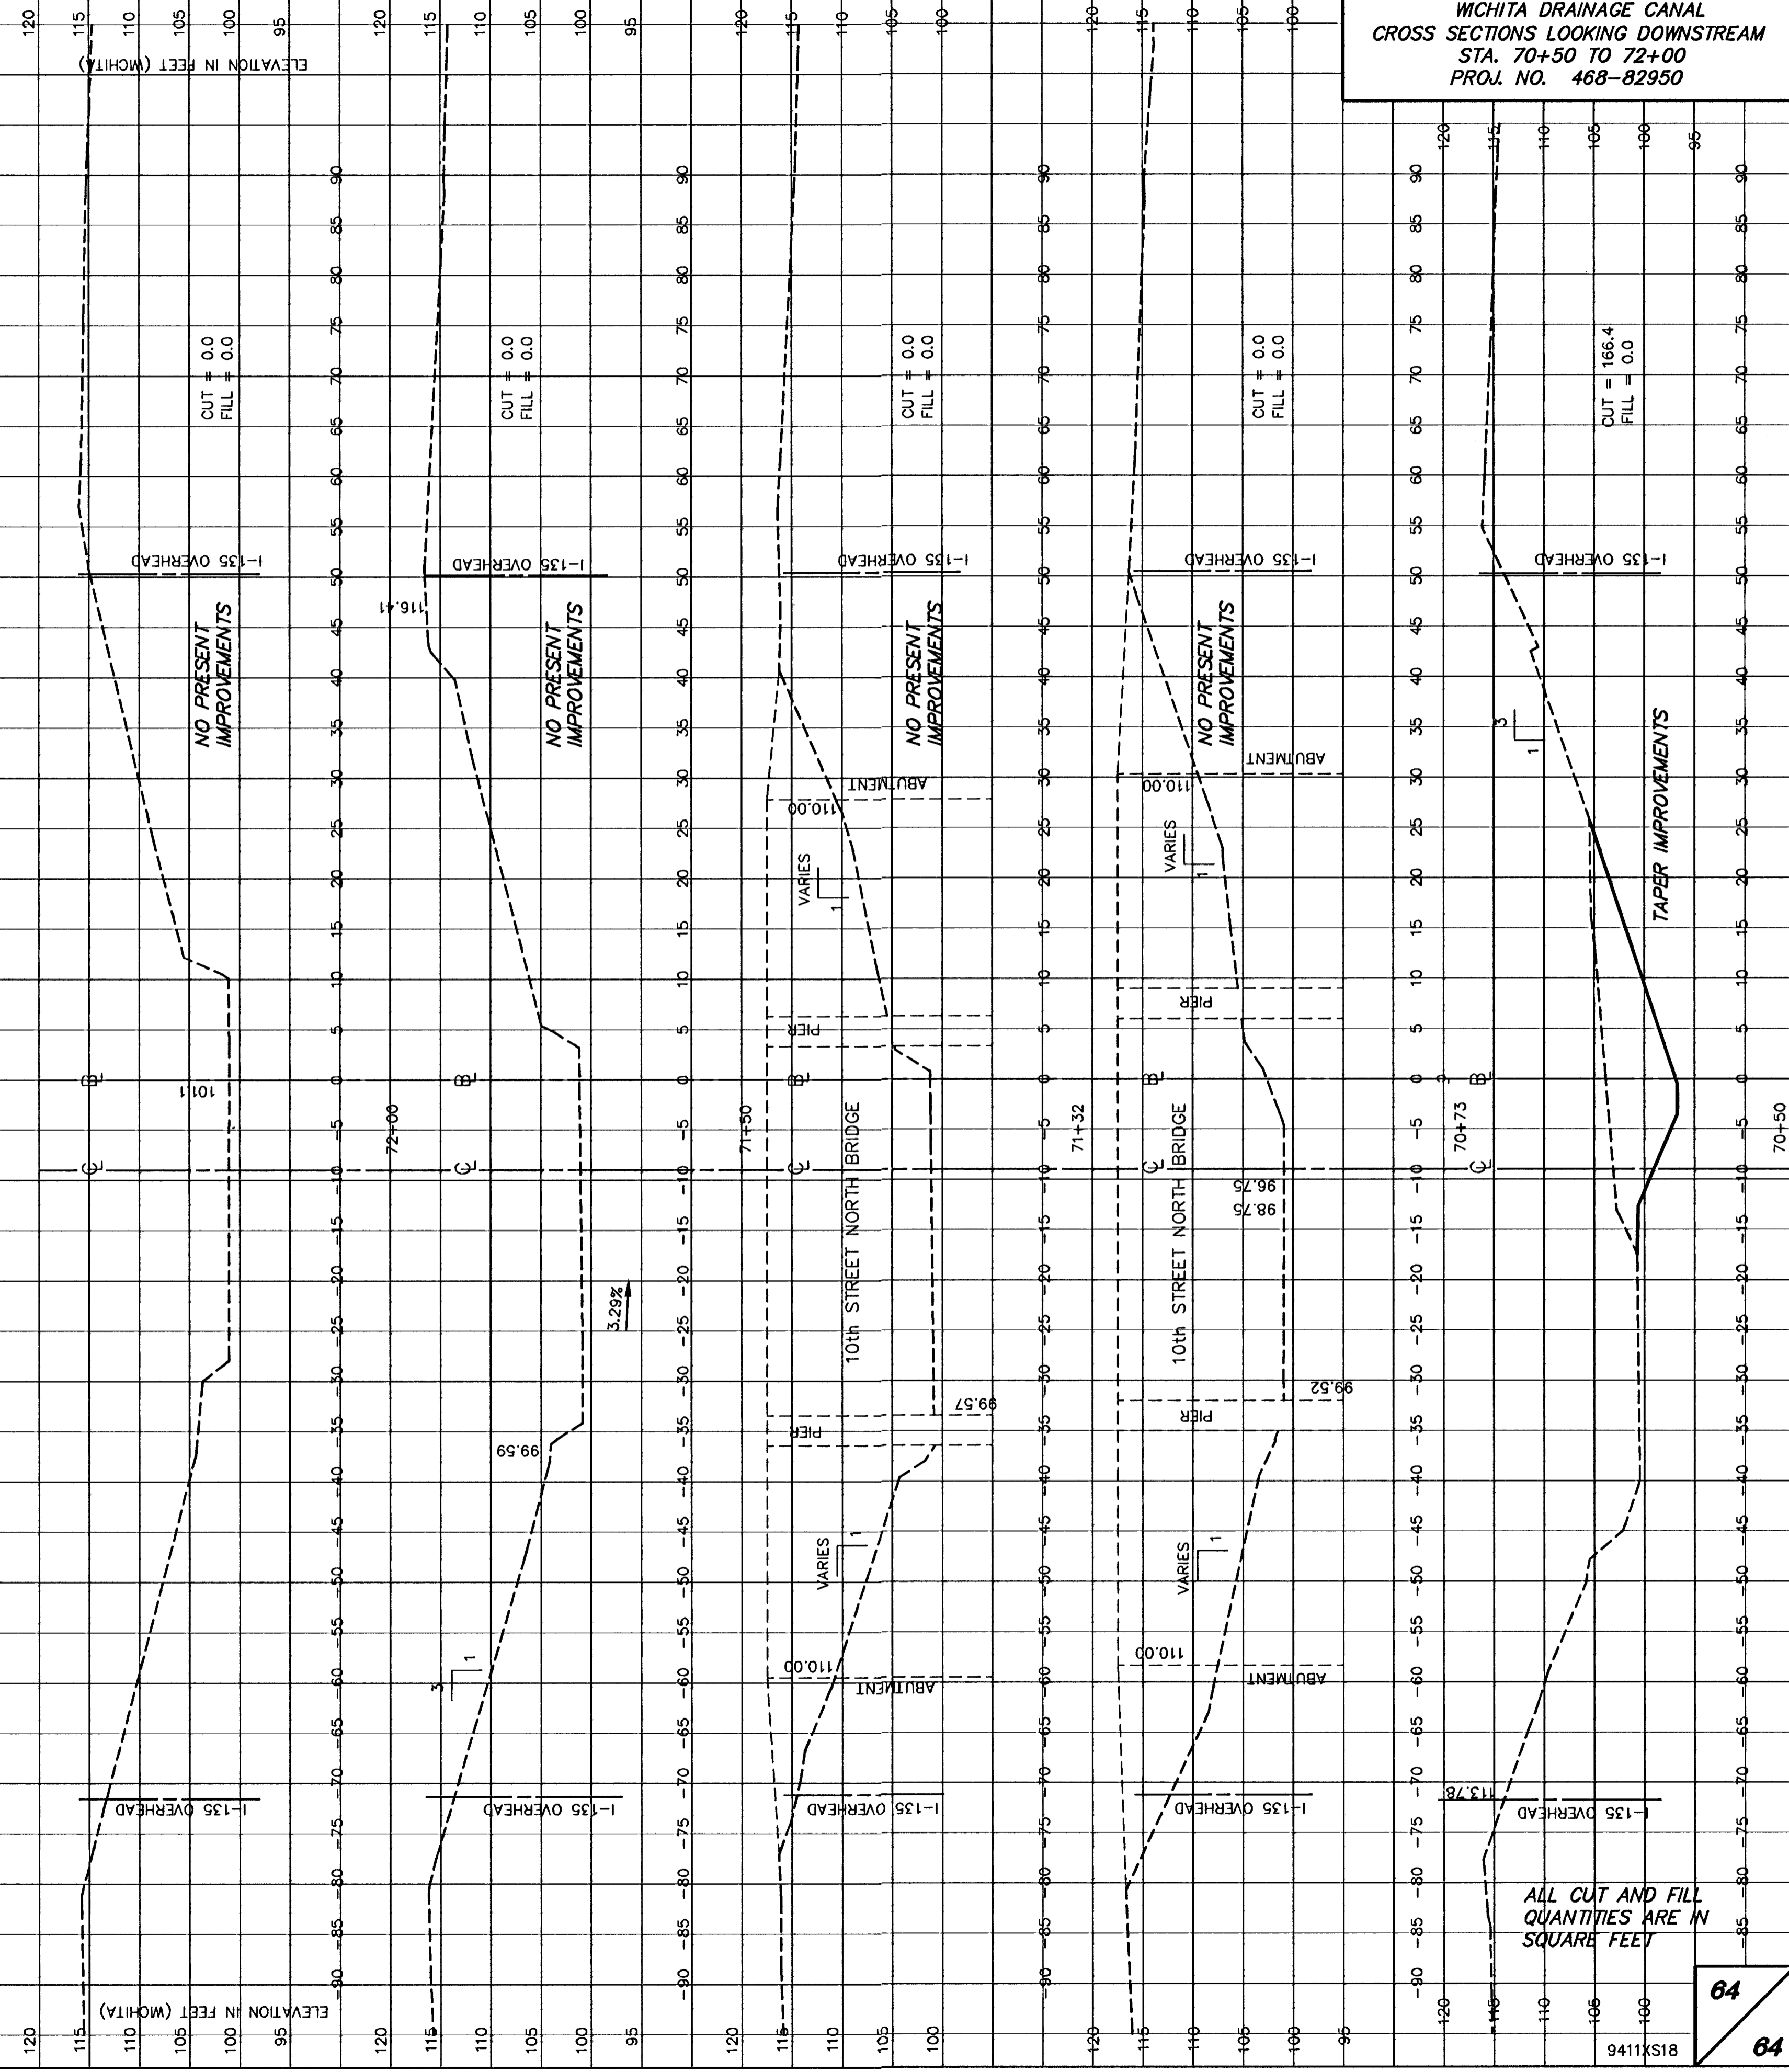

ALL CUT AND FILL  
QUANTITIES ARE IN  
SQUARE FEET