


SCALE: 1" = 20'

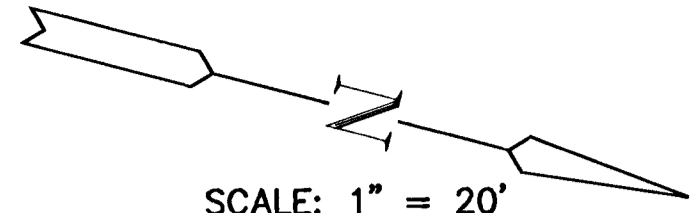

9TH STREET NORTH

HORIZONTAL
COORDINATE
CONTROL
POINT

N 8624.43
E 2087.62

PHASE I


SEE SHEETS 27, 30, 32, 34,
& 36 FOR HORIZONTAL
COORDINATE CONTROL
POINTS



MKEC
ENGINEERING CONSULTANTS
411 N. WEBB ROAD
WICHITA, KS. 67206
316-684-9600

AREA "K" PART 2 - PHASE 2
WICHITA DRAINAGE CANAL
PROJECT NAME
WICHITA DRAINAGE CANAL PLAN
HORIZONTAL ALIGNMENT / LAYOUT
SHEET TITLE

JNJ DESIGN BY:	MLW DRAWN BY:	TKM CHECKED BY:
JAN. 2001 DATE	94011 JOB NO.	27 / 47 SHEET / OF

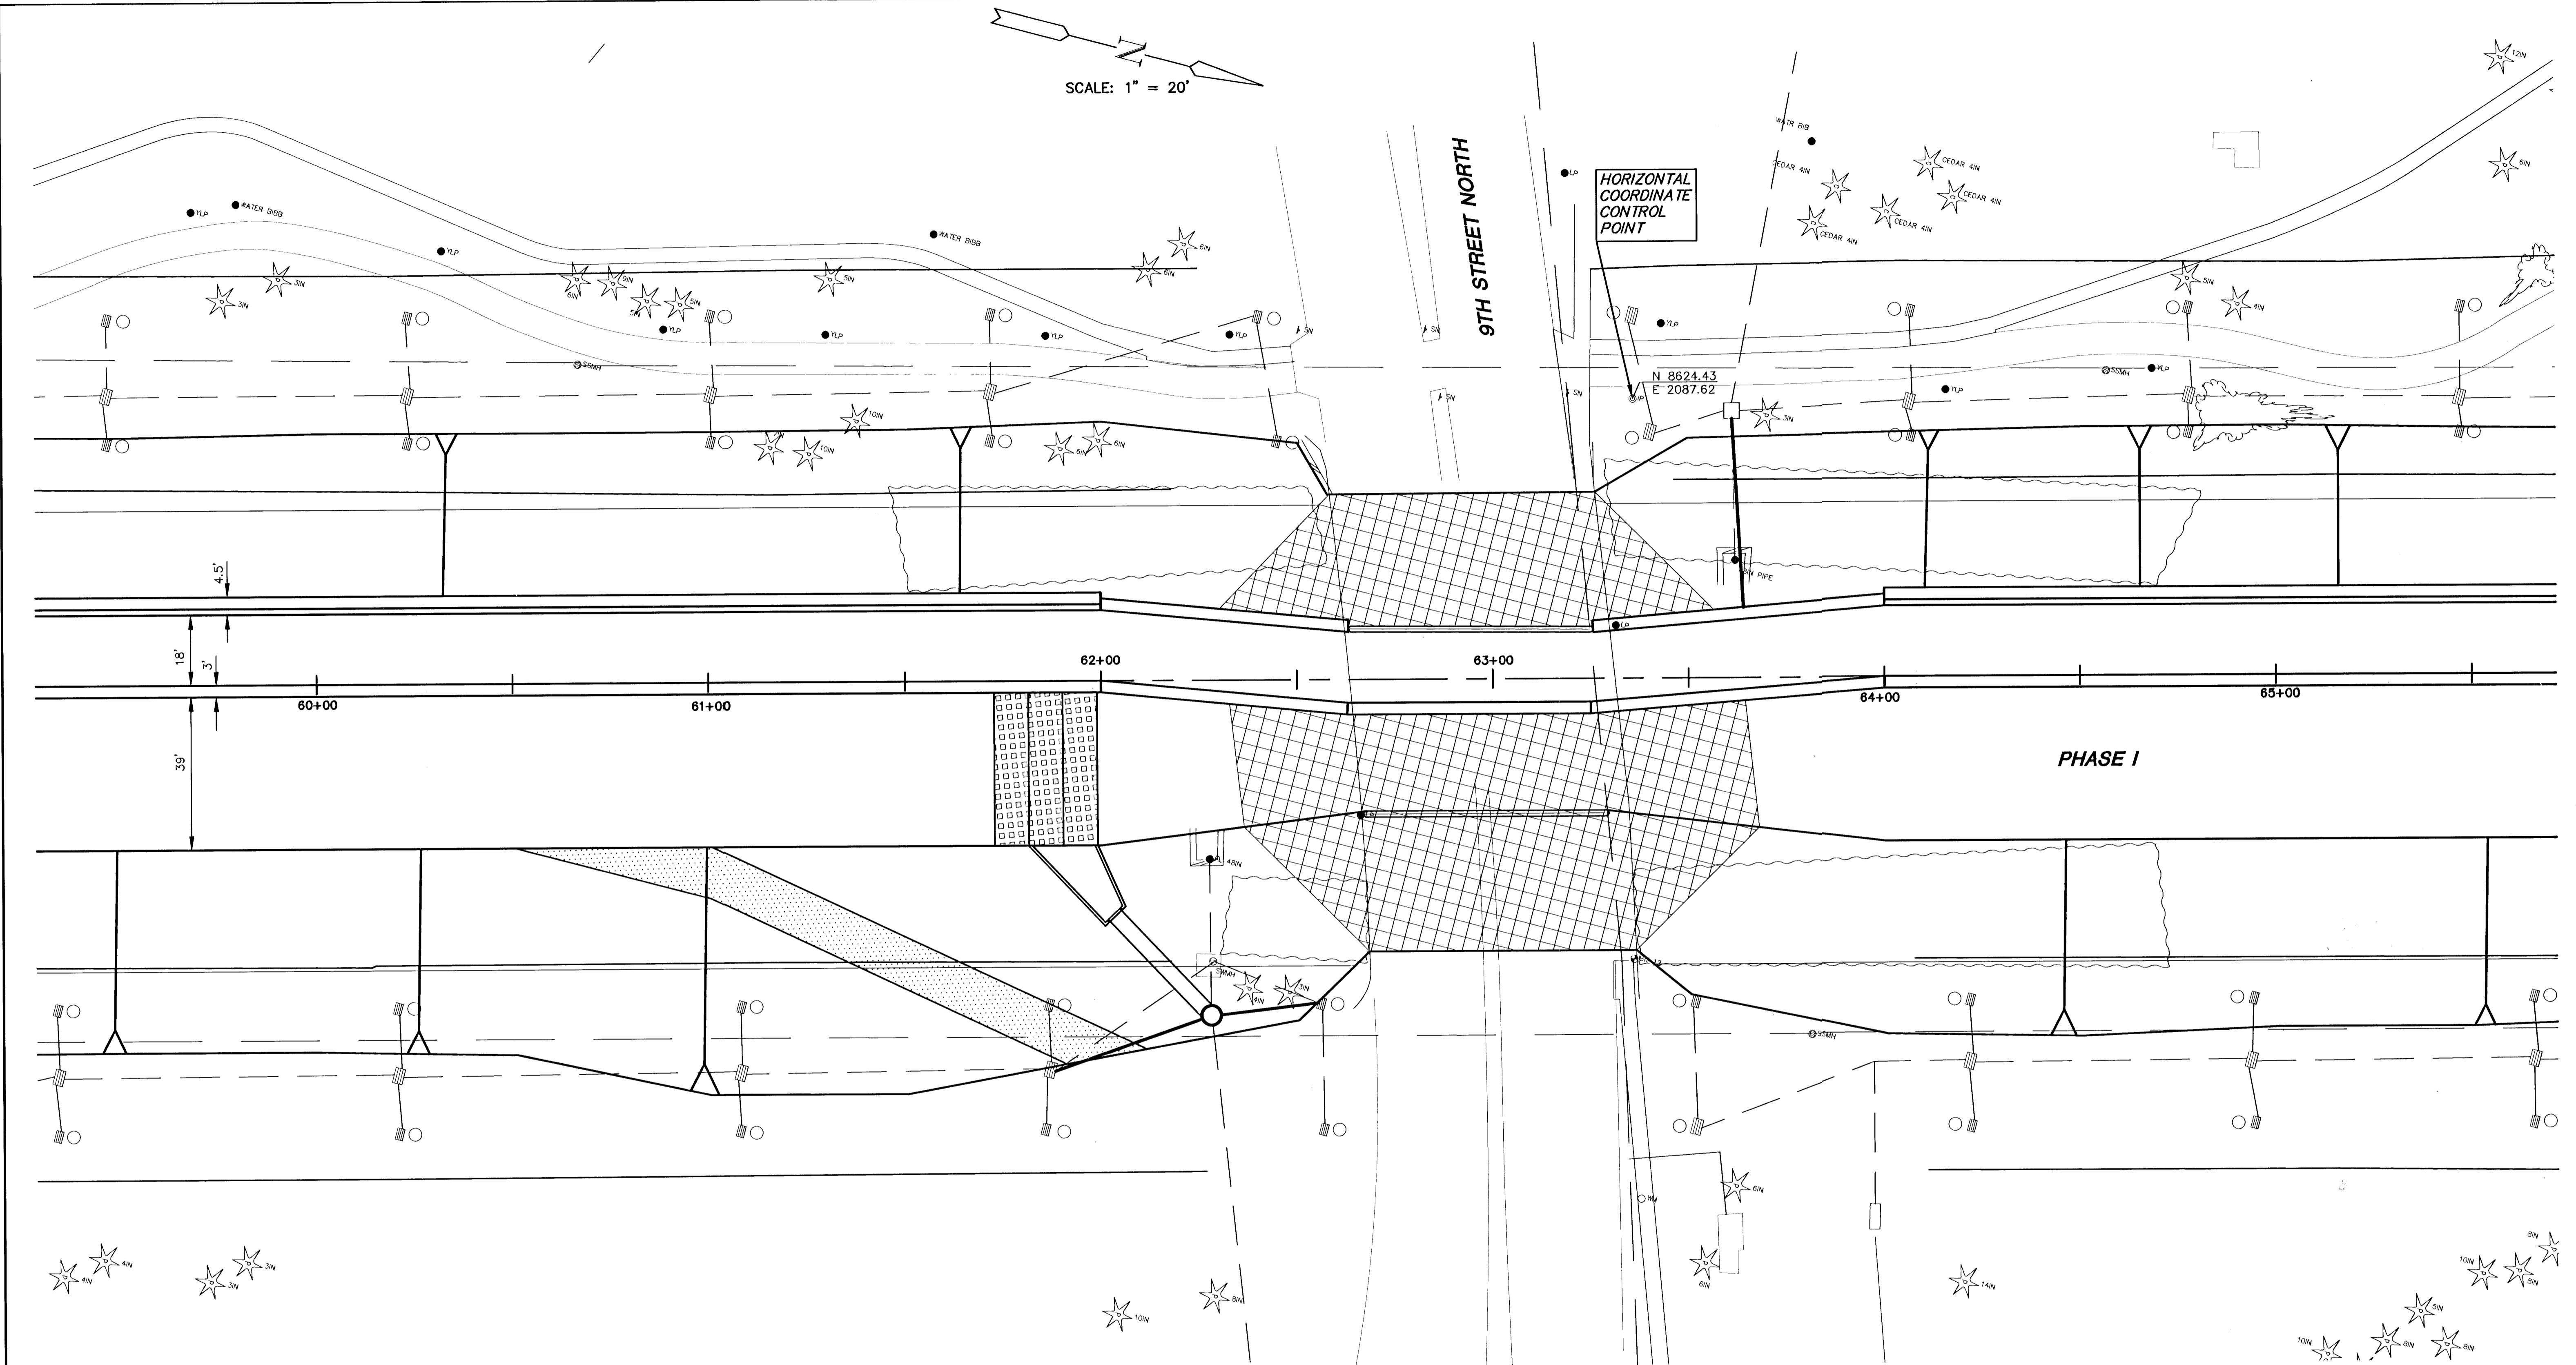

G:\CIVIL\AREA_K\14011\2PHRIZ\hor1zd11.dwg Mon Jun 04 14:08:44 2001