

SCALE: 1" = 20'

PHASE I

10TH ST. NO. OUTFALL  
BY OTHERS


10TH STREET NORTH

SEE SHEETS 27, 30, 32, 34,  
& 36 FOR HORIZONTAL  
COORDINATE CONTROL POINTS



AREA "K" PART 2 - PHASE 2  
WICHITA DRAINAGE CANAL  
PROJECT NAME  
WICHITA DRAINAGE CANAL PLAN  
HORIZONTAL ALIGNMENT / LAYOUT  
SHEET TITLE

JNJ DESIGN BY: MLW DRAWN BY: TKM CHECKED BY:  
JAN. 2001 DATE: 94011 JOB NO.: 28 / 47 SHEET / OF

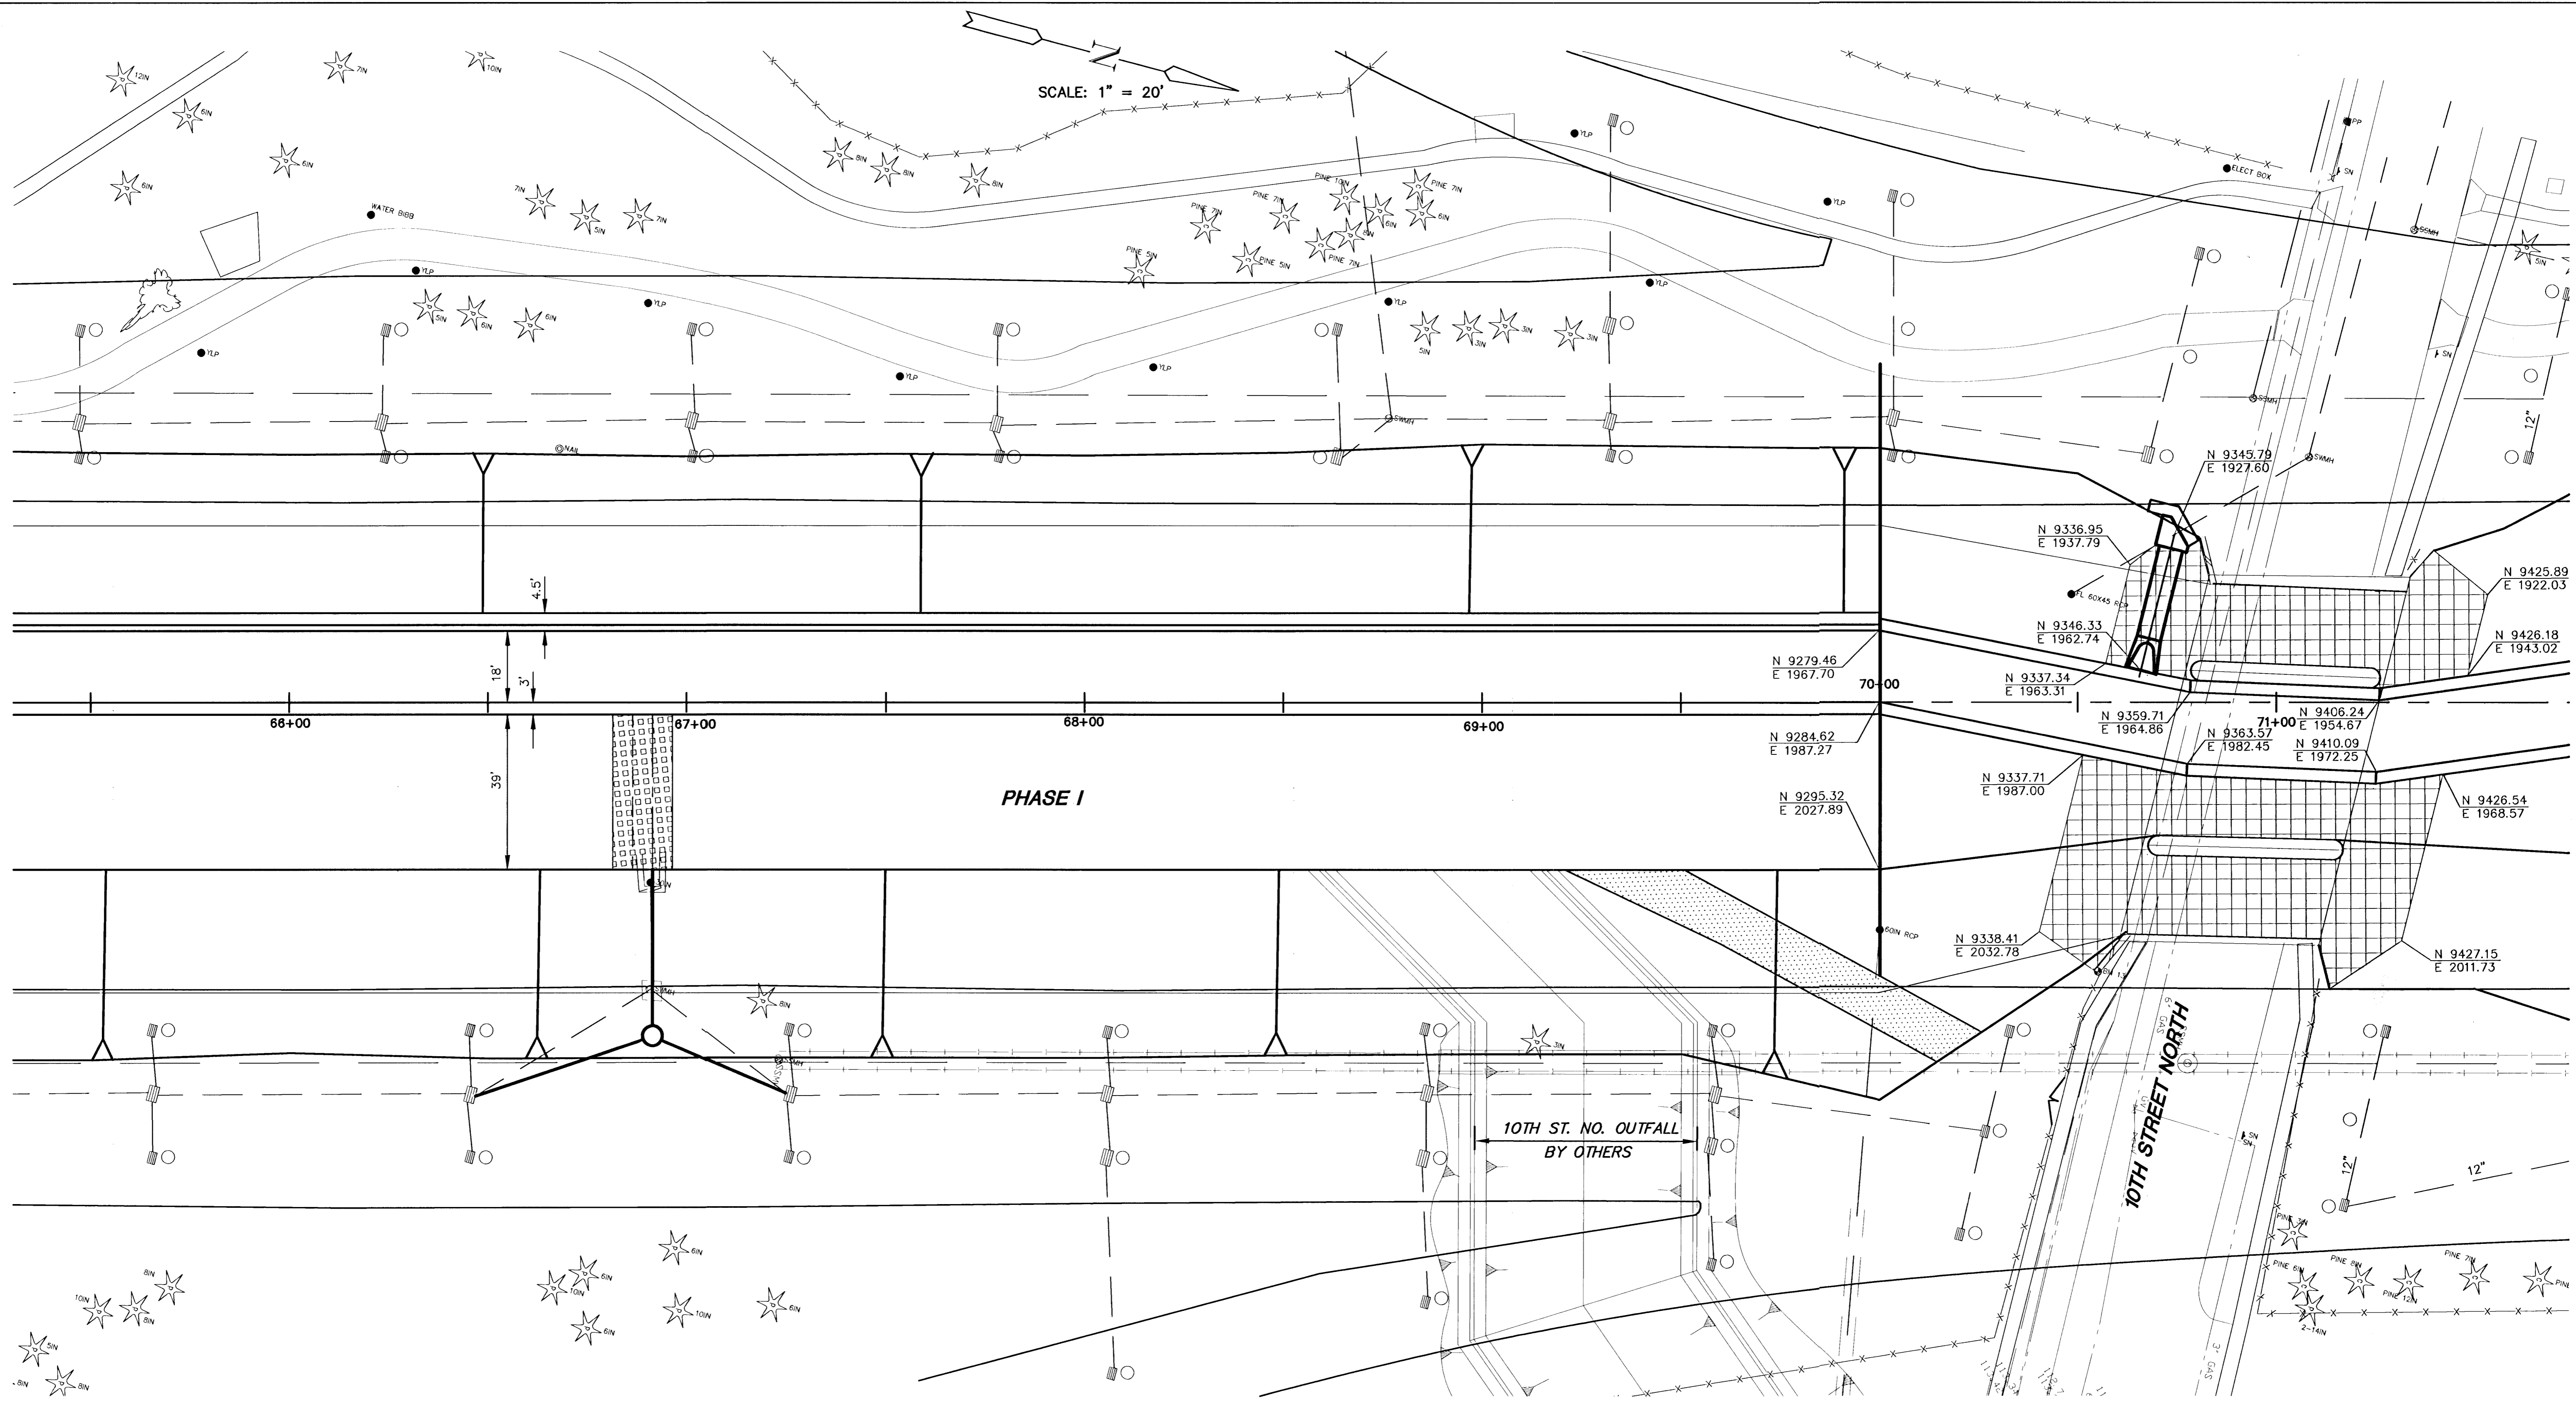

G:\CIVIL\AREA\_K\94011\HORIZ\HORIZ12.dwg Mon Jun 04 14:09:03 2001