


SCALE: 1" = 20'

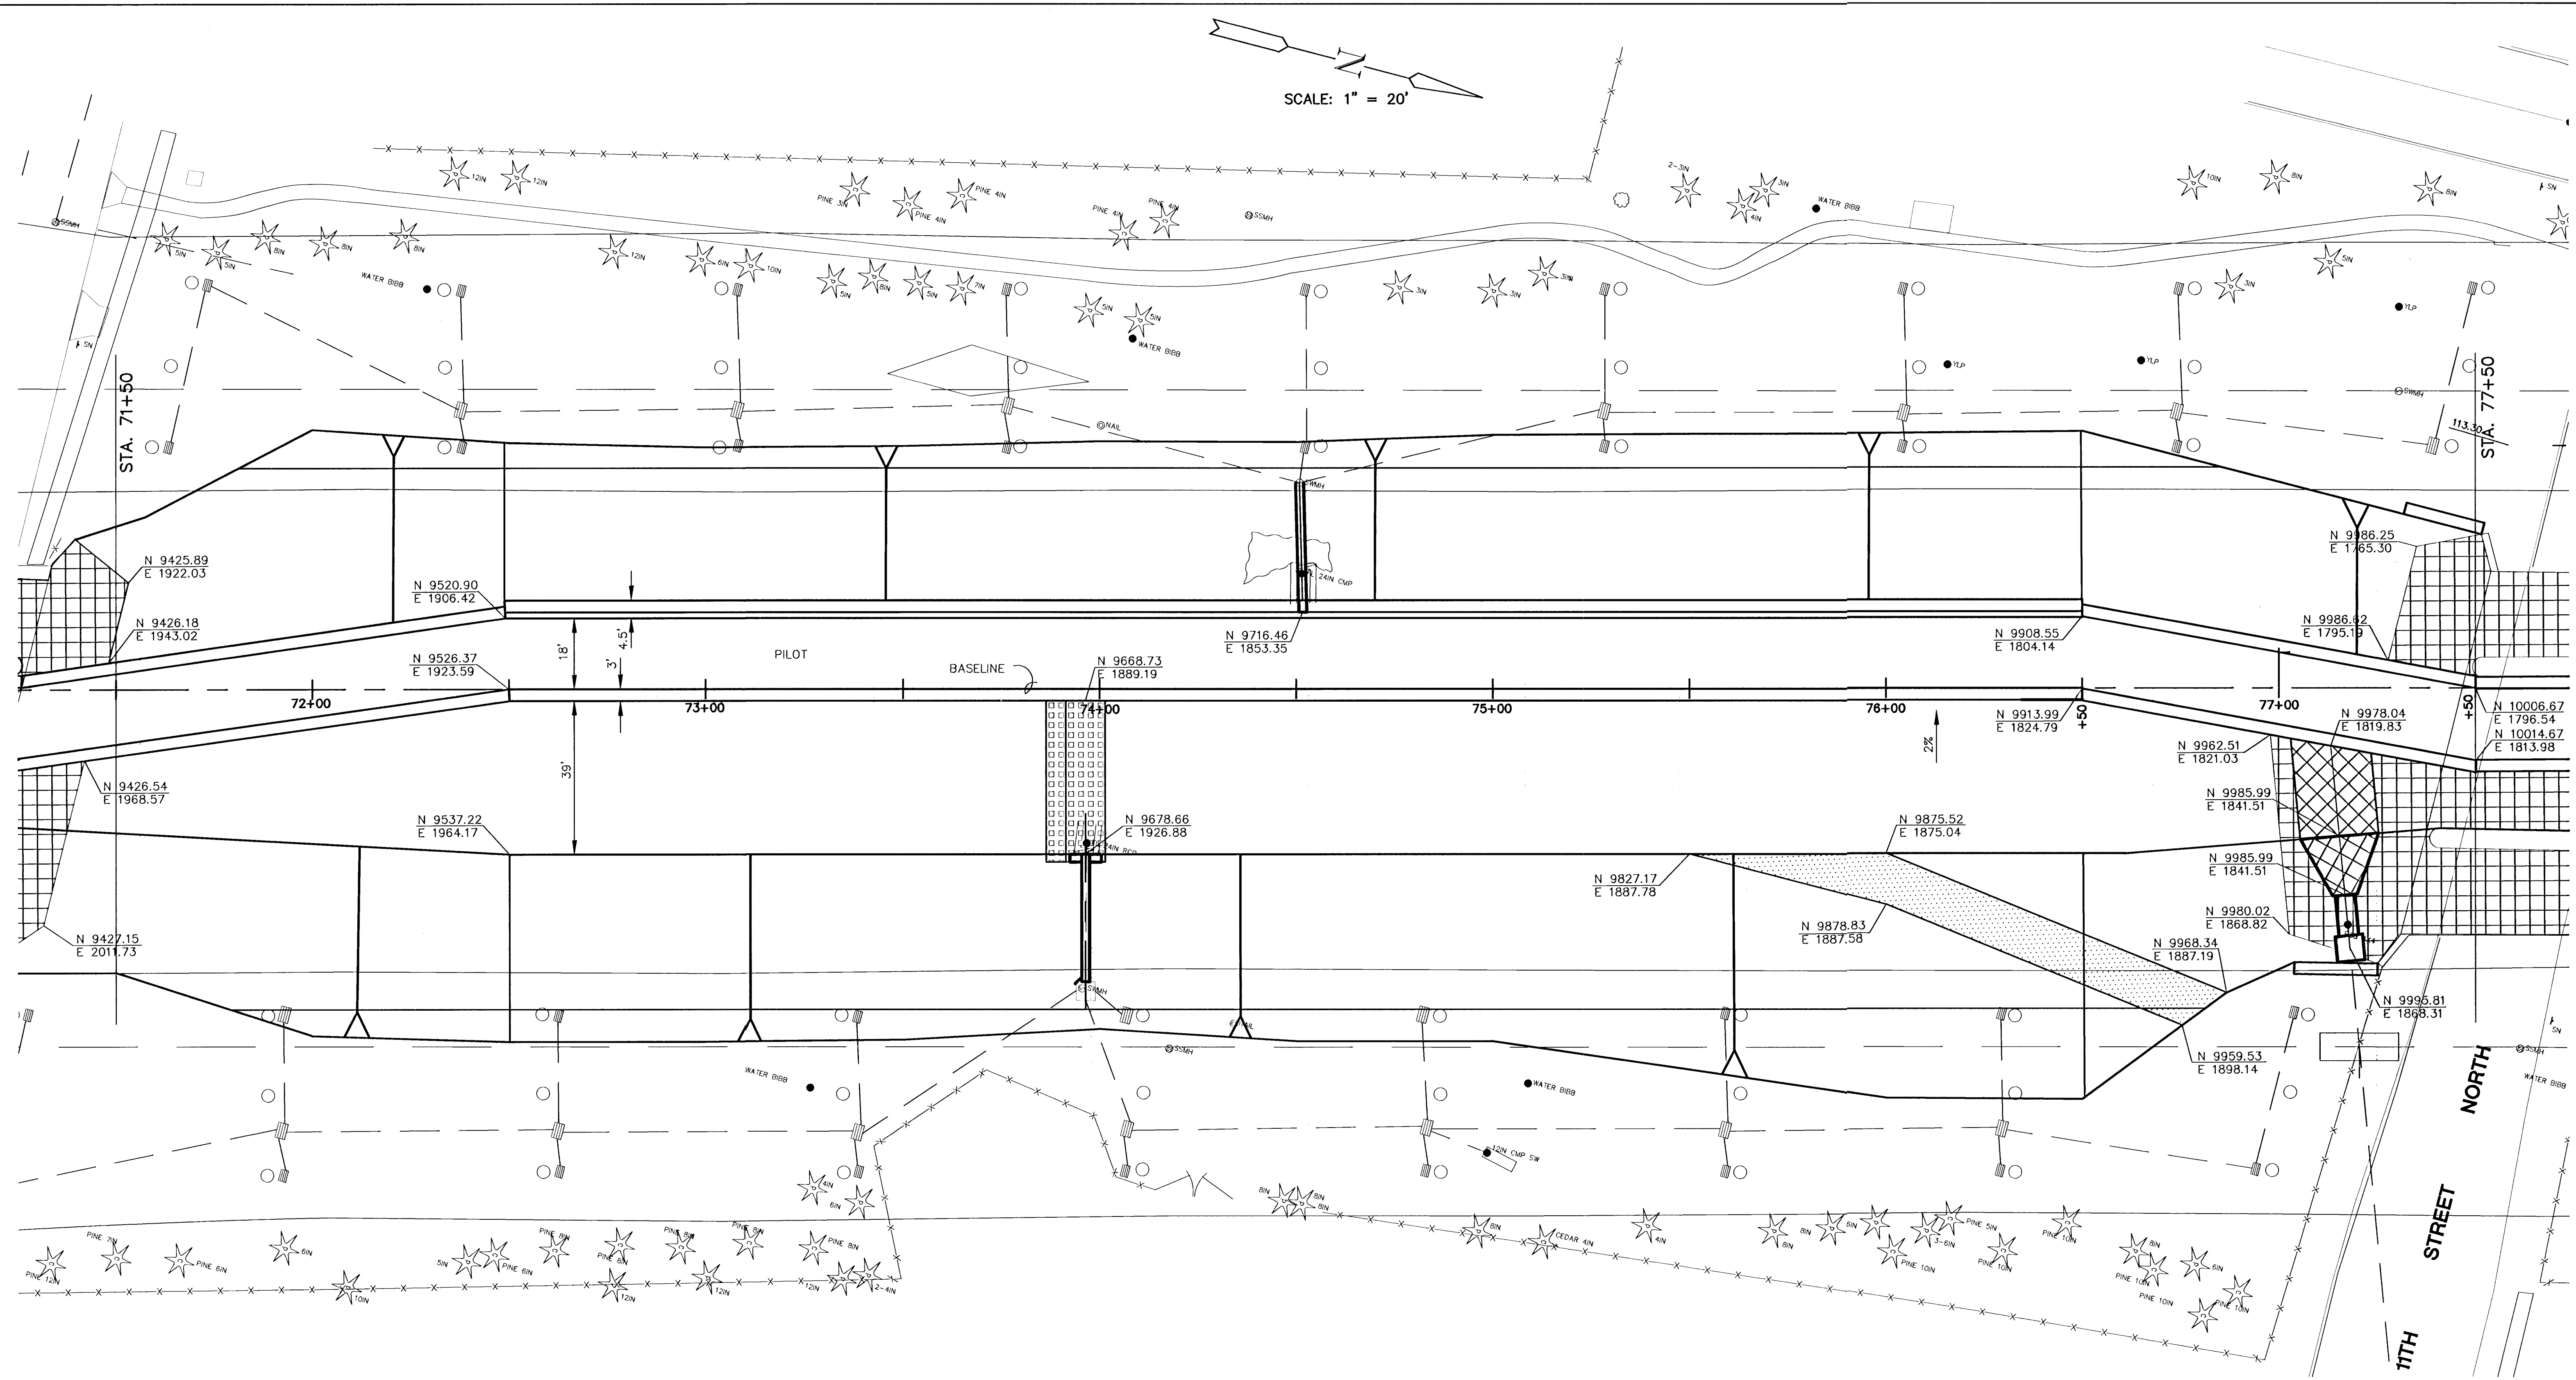

SEE SHEETS 27, 30, 32, 34,
& 36 FOR HORIZONTAL
COORDINATE CONTROL POINTS

MKEC
ENGINEERING CONSULTANTS
411 N. WEBB ROAD
WICHITA, KS. 67206
316-684-9600

AREA "K" PART 2 - PHASE 2
WICHITA DRAINAGE CANAL
PROJECT NAME
WICHITA DRAINAGE CANAL PLAN
HORIZONTAL ALIGNMENT / LAYOUT
SHEET TITLE

JNJ DESIGN BY:	RSB DRAWN BY:	TKM CHECKED BY:
JAN. 2001 DATE	94011 JOB NO.	29 / 47 SHEET / OF