


G:\CIVIL\AREA_K\94011\2\HORIZ\Horizontal.dwg 05/24/2001 03:17:52 PM CST

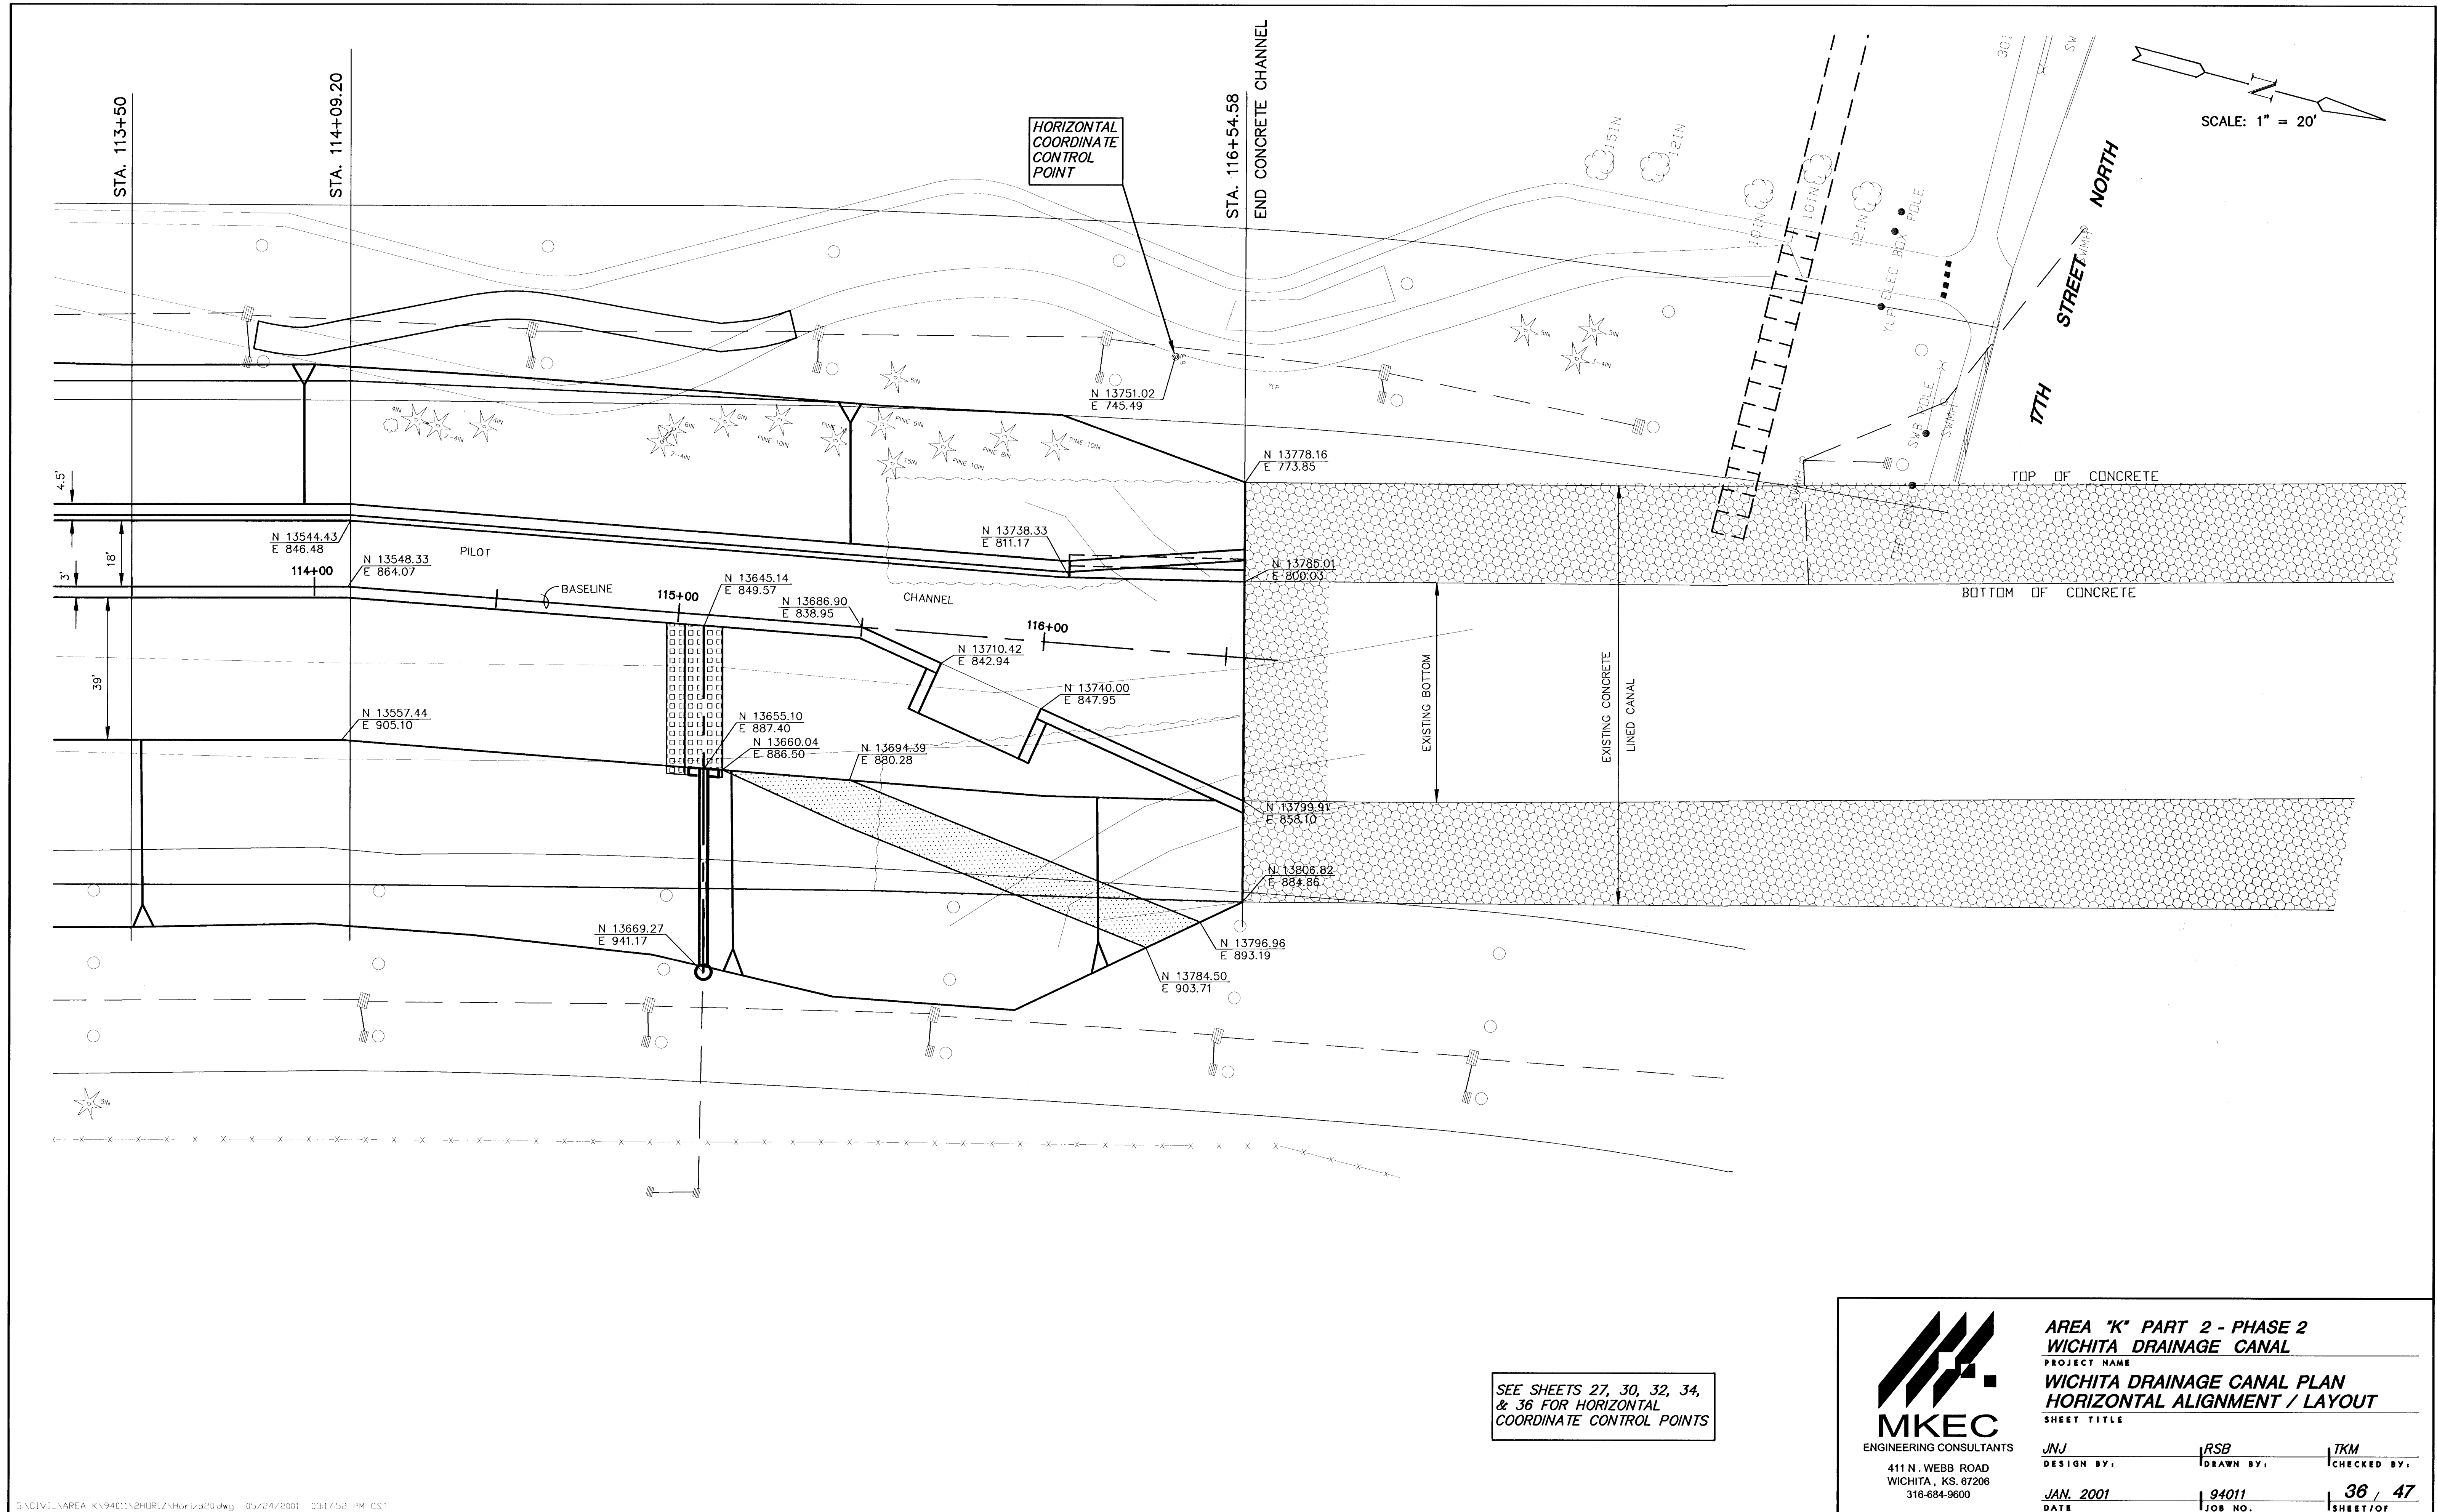

SEE SHEETS 27, 30, 32, 34,
& 36 FOR HORIZONTAL
COORDINATE CONTROL POINTS

MKEC
ENGINEERING CONSULTANTS
411 N. WEBB ROAD
WICHITA, KS. 67206
316-684-9600

AREA "K" PART 2 - PHASE 2 WICHITA DRAINAGE CANAL		
PROJECT NAME		
WICHITA DRAINAGE CANAL PLAN HORIZONTAL ALIGNMENT / LAYOUT		
SHEET TITLE		
JNJ	RSB	TKM
DESIGN BY:	DRAWN BY:	CHECKED BY:
JAN. 2001	94011	36 / 47
DATE	JOB NO.	SHEET/OF