


WICHITA DRAINAGE CANAL
CROSS SECTIONS LOOKING DOWNSTREAM
STA. 96+50 TO 100+50
PROJ. NO. 468-82950

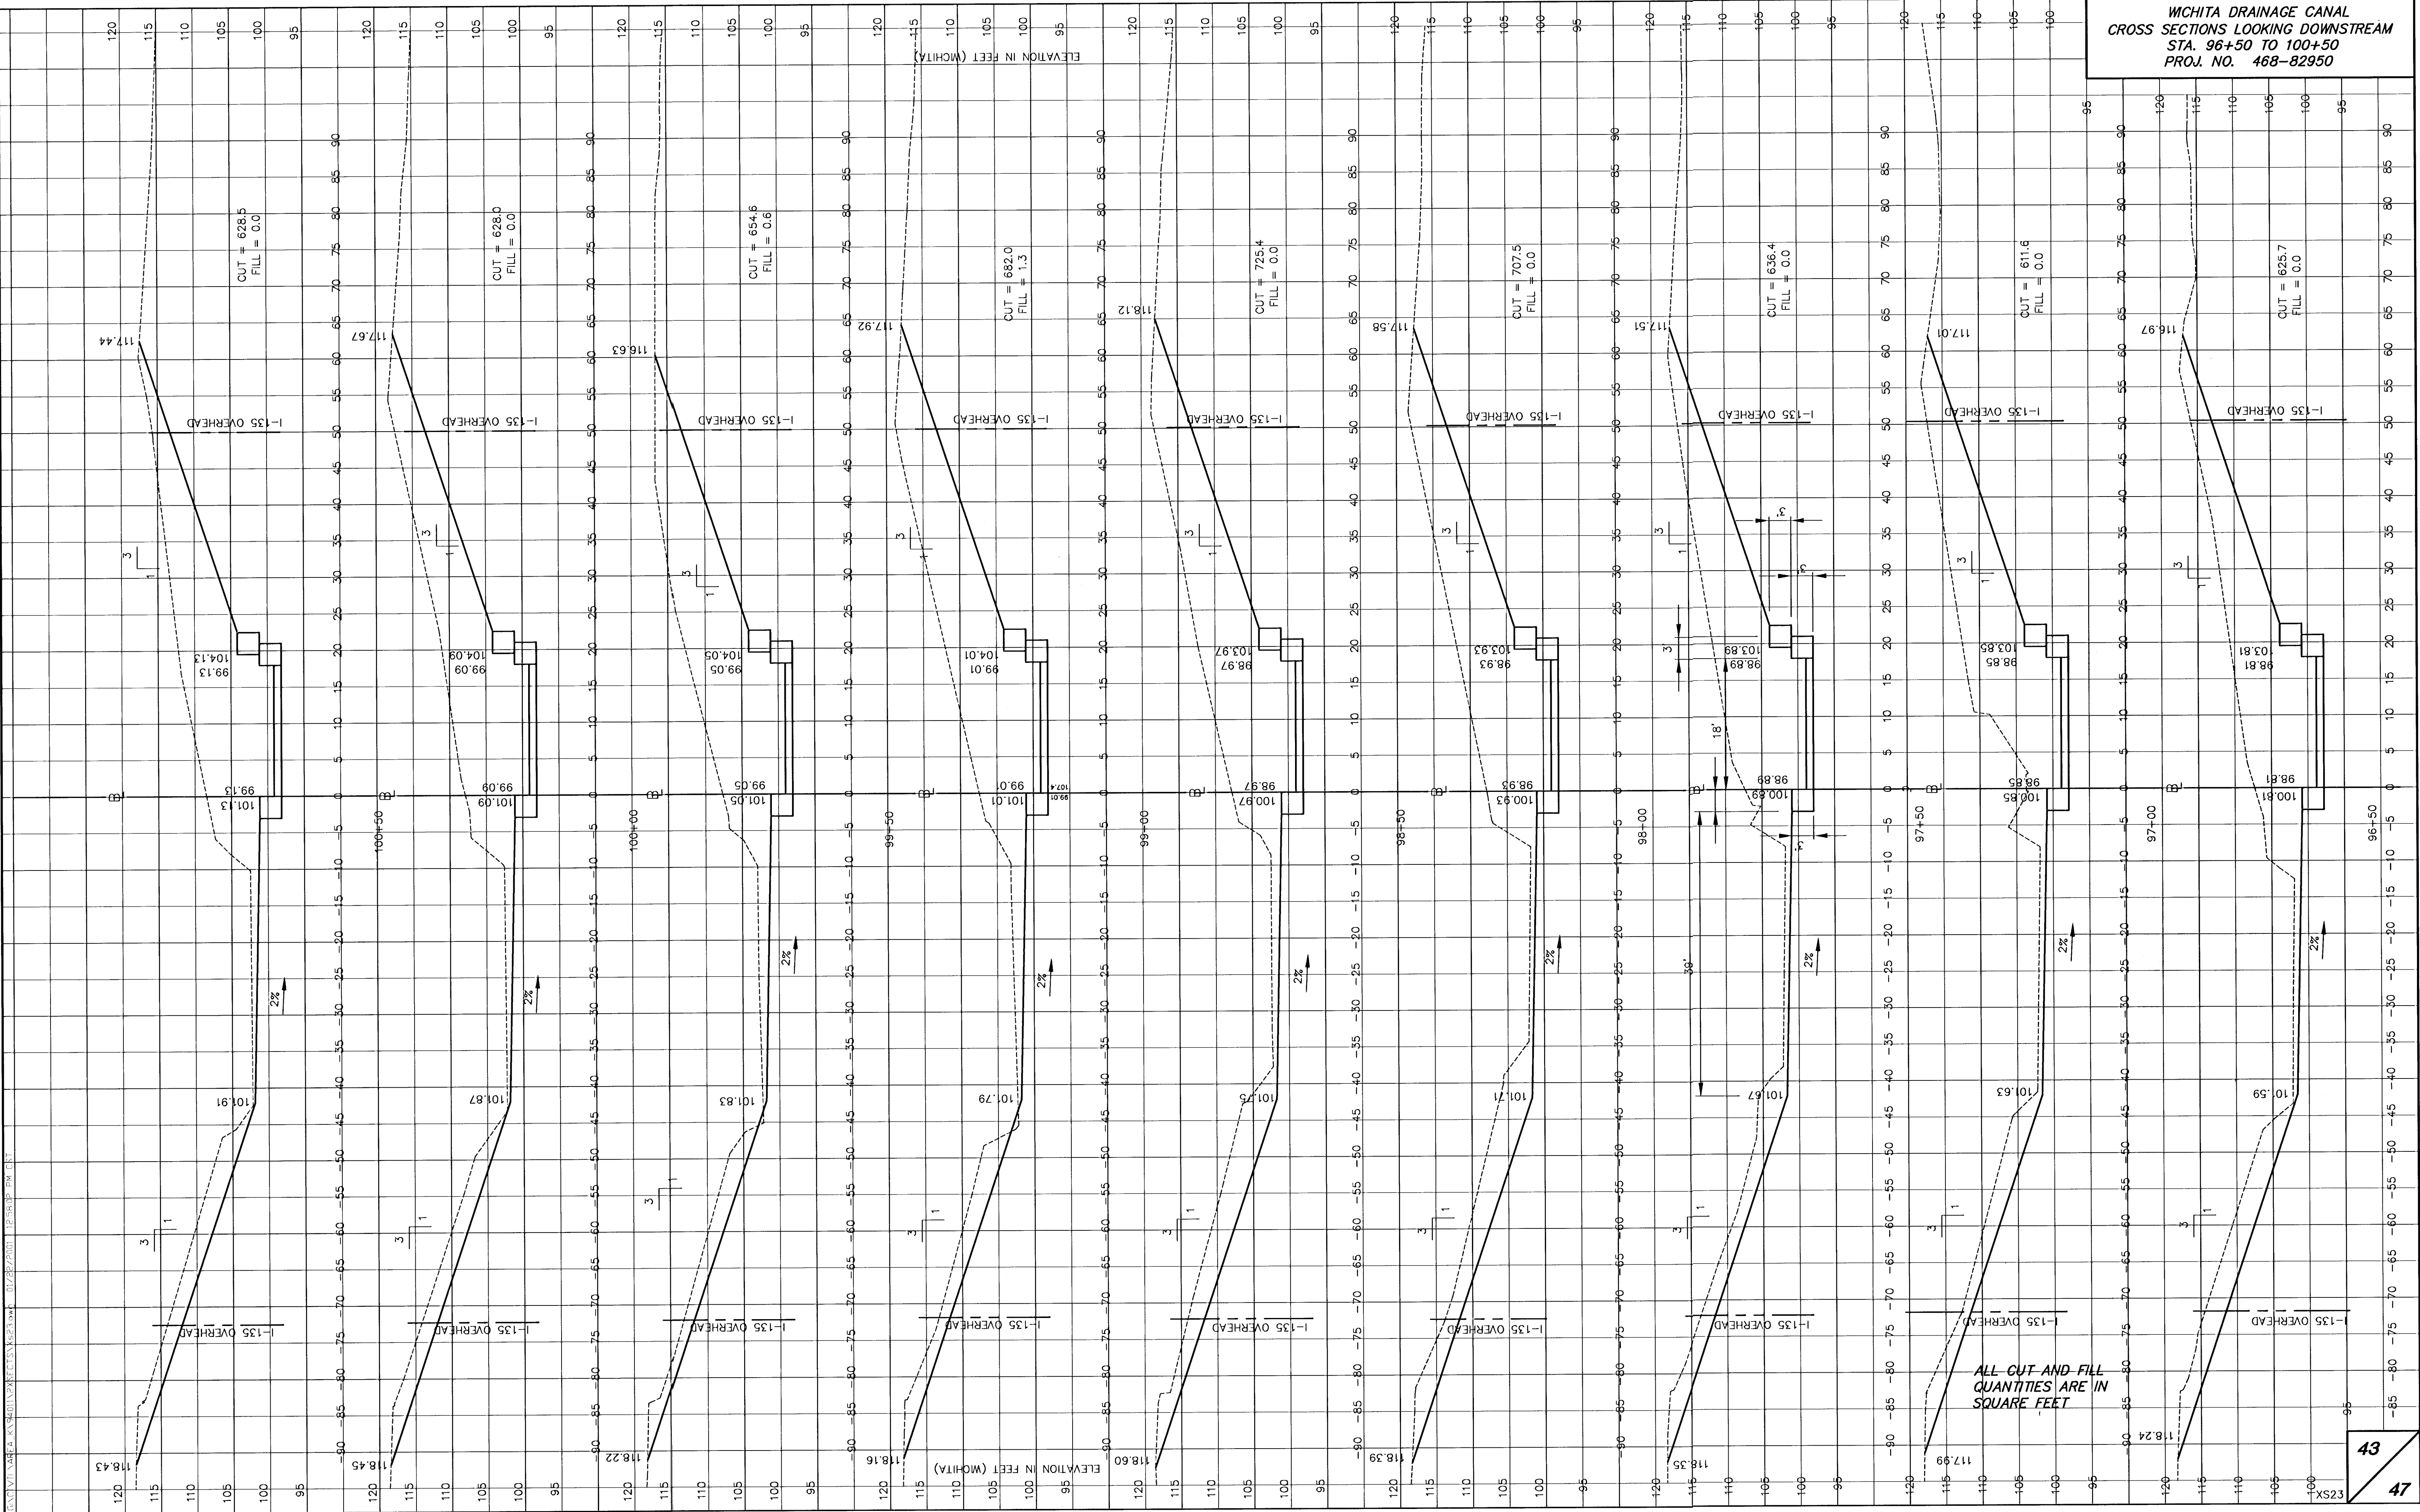

ALL CUT AND FILL
QUANTITIES ARE IN
SQUARE FEET