


WICHITA DRAINAGE CANAL
 CROSS SECTIONS LOOKING DOWNSTREAM
 STA. 106+00 TO 110+00
 PROJ. NO. 468-82950

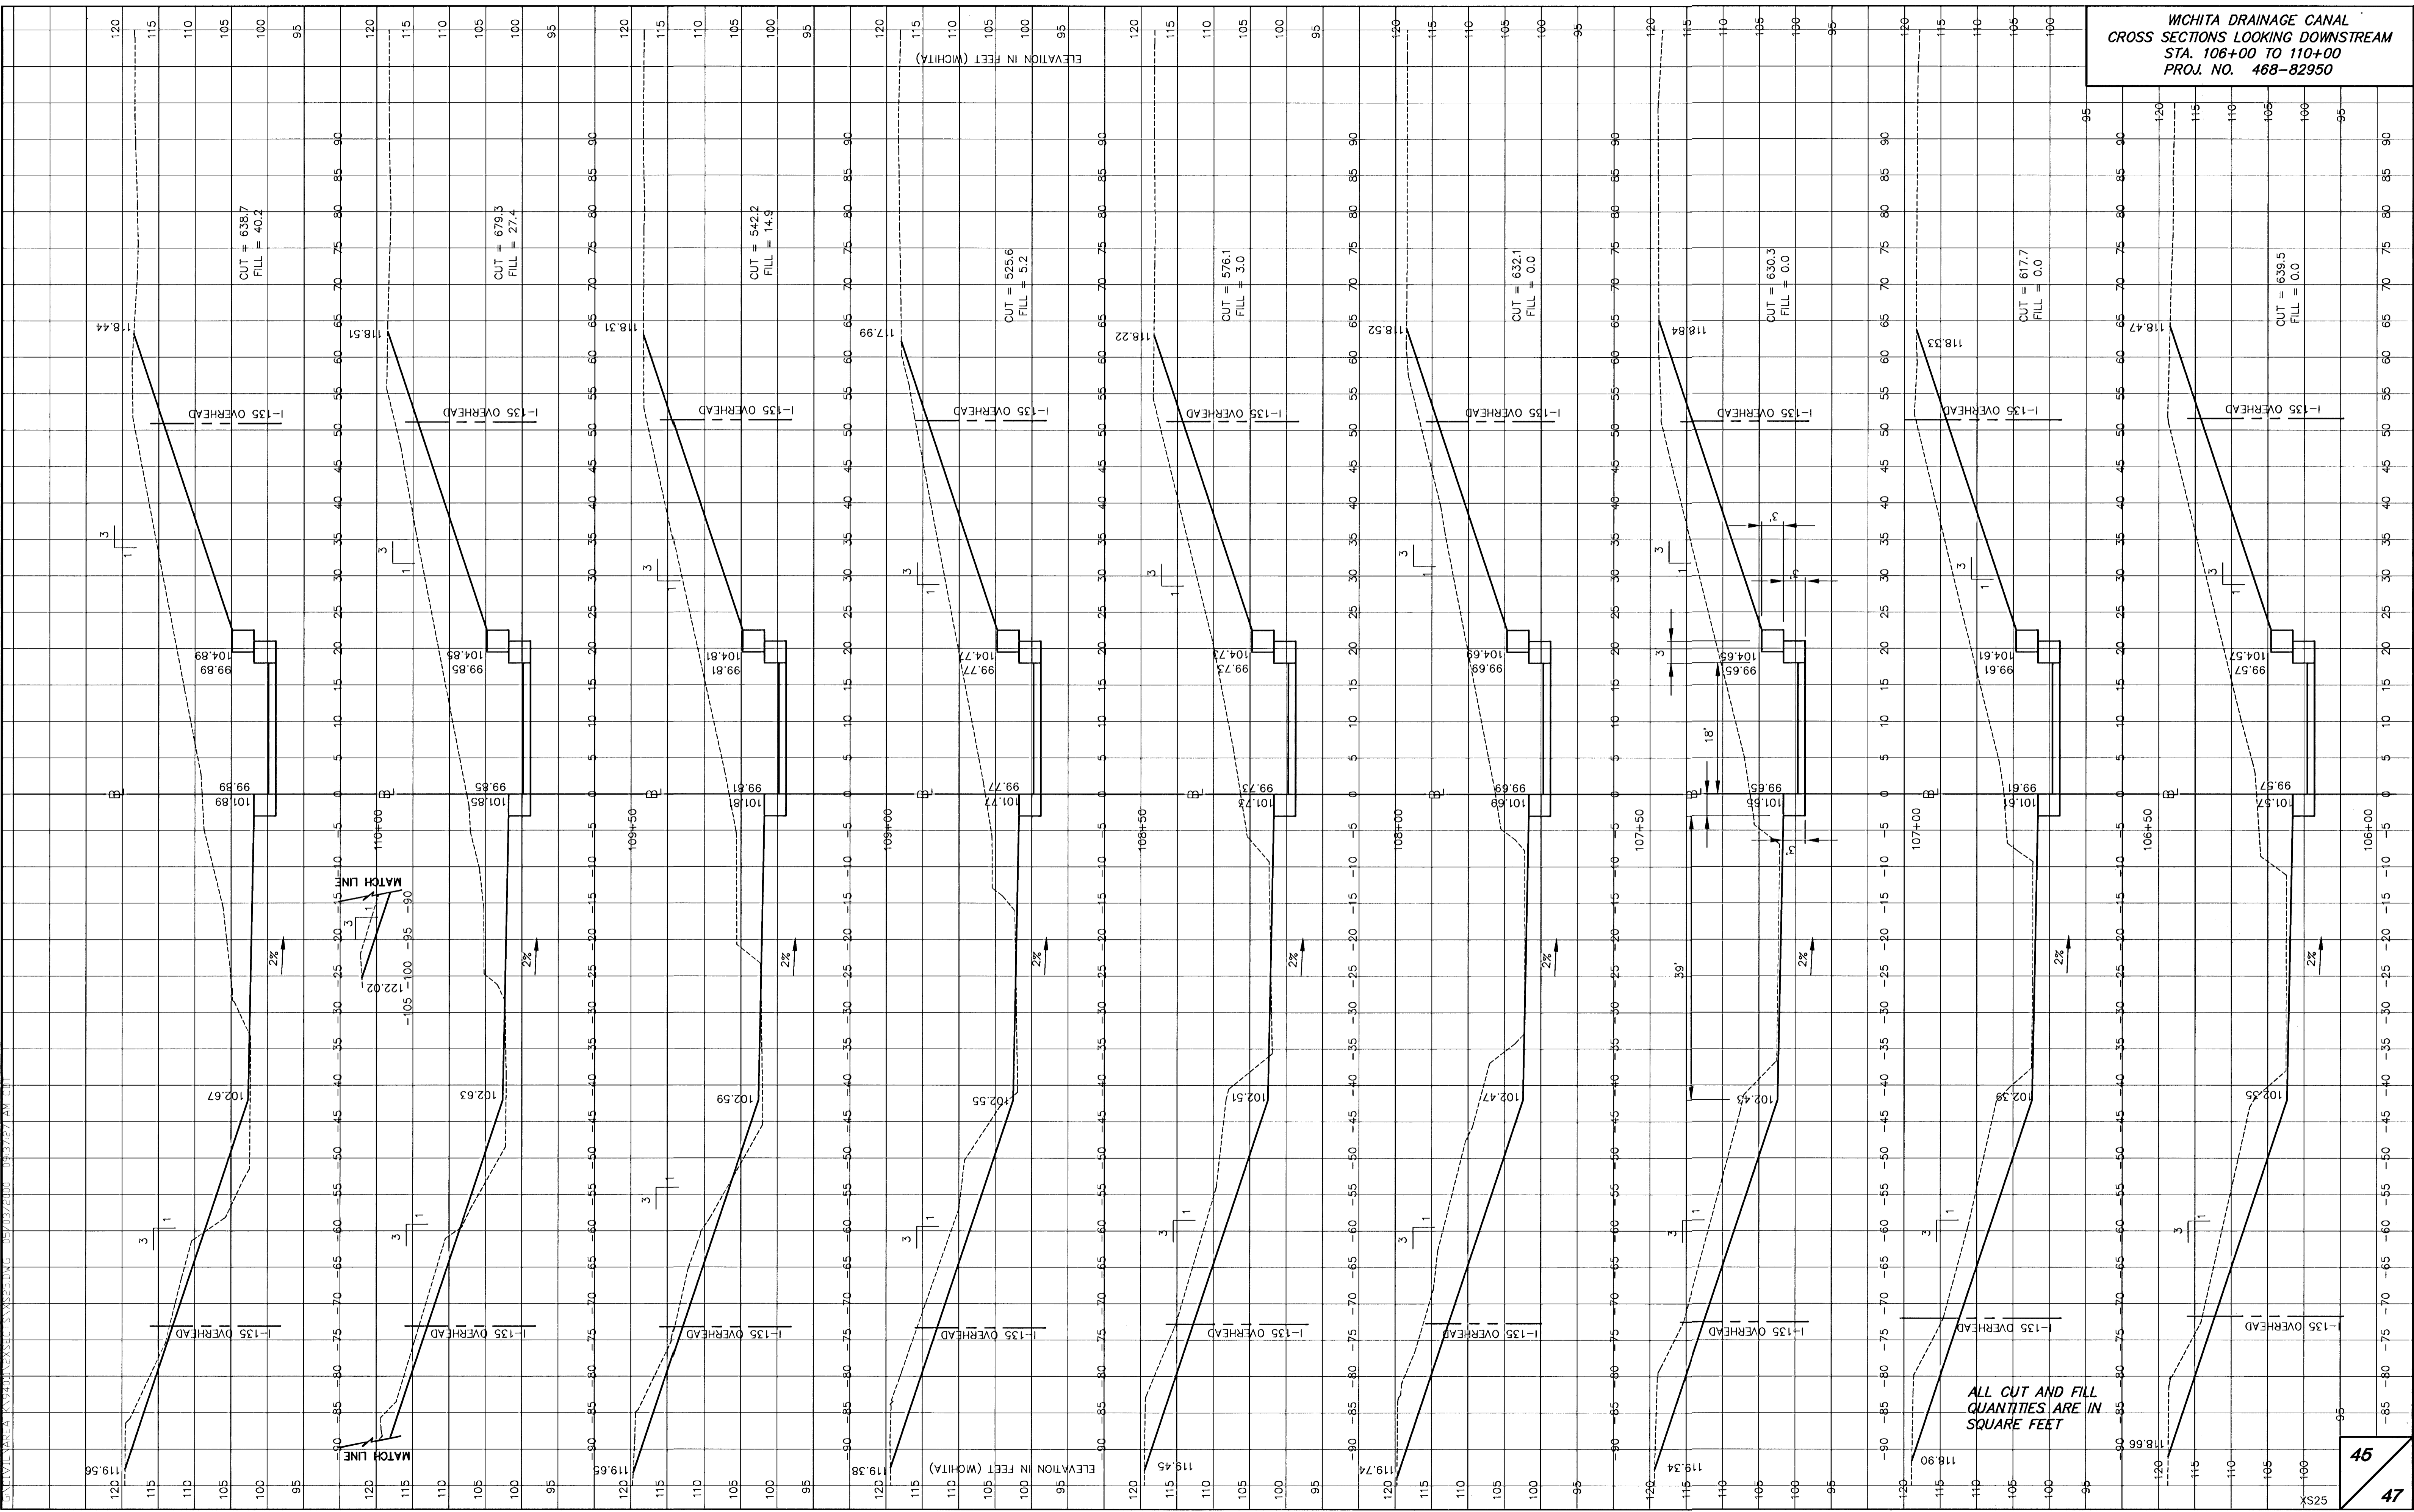

ALL CUT AND FILL
 QUANTITIES ARE IN
 SQUARE FEET