


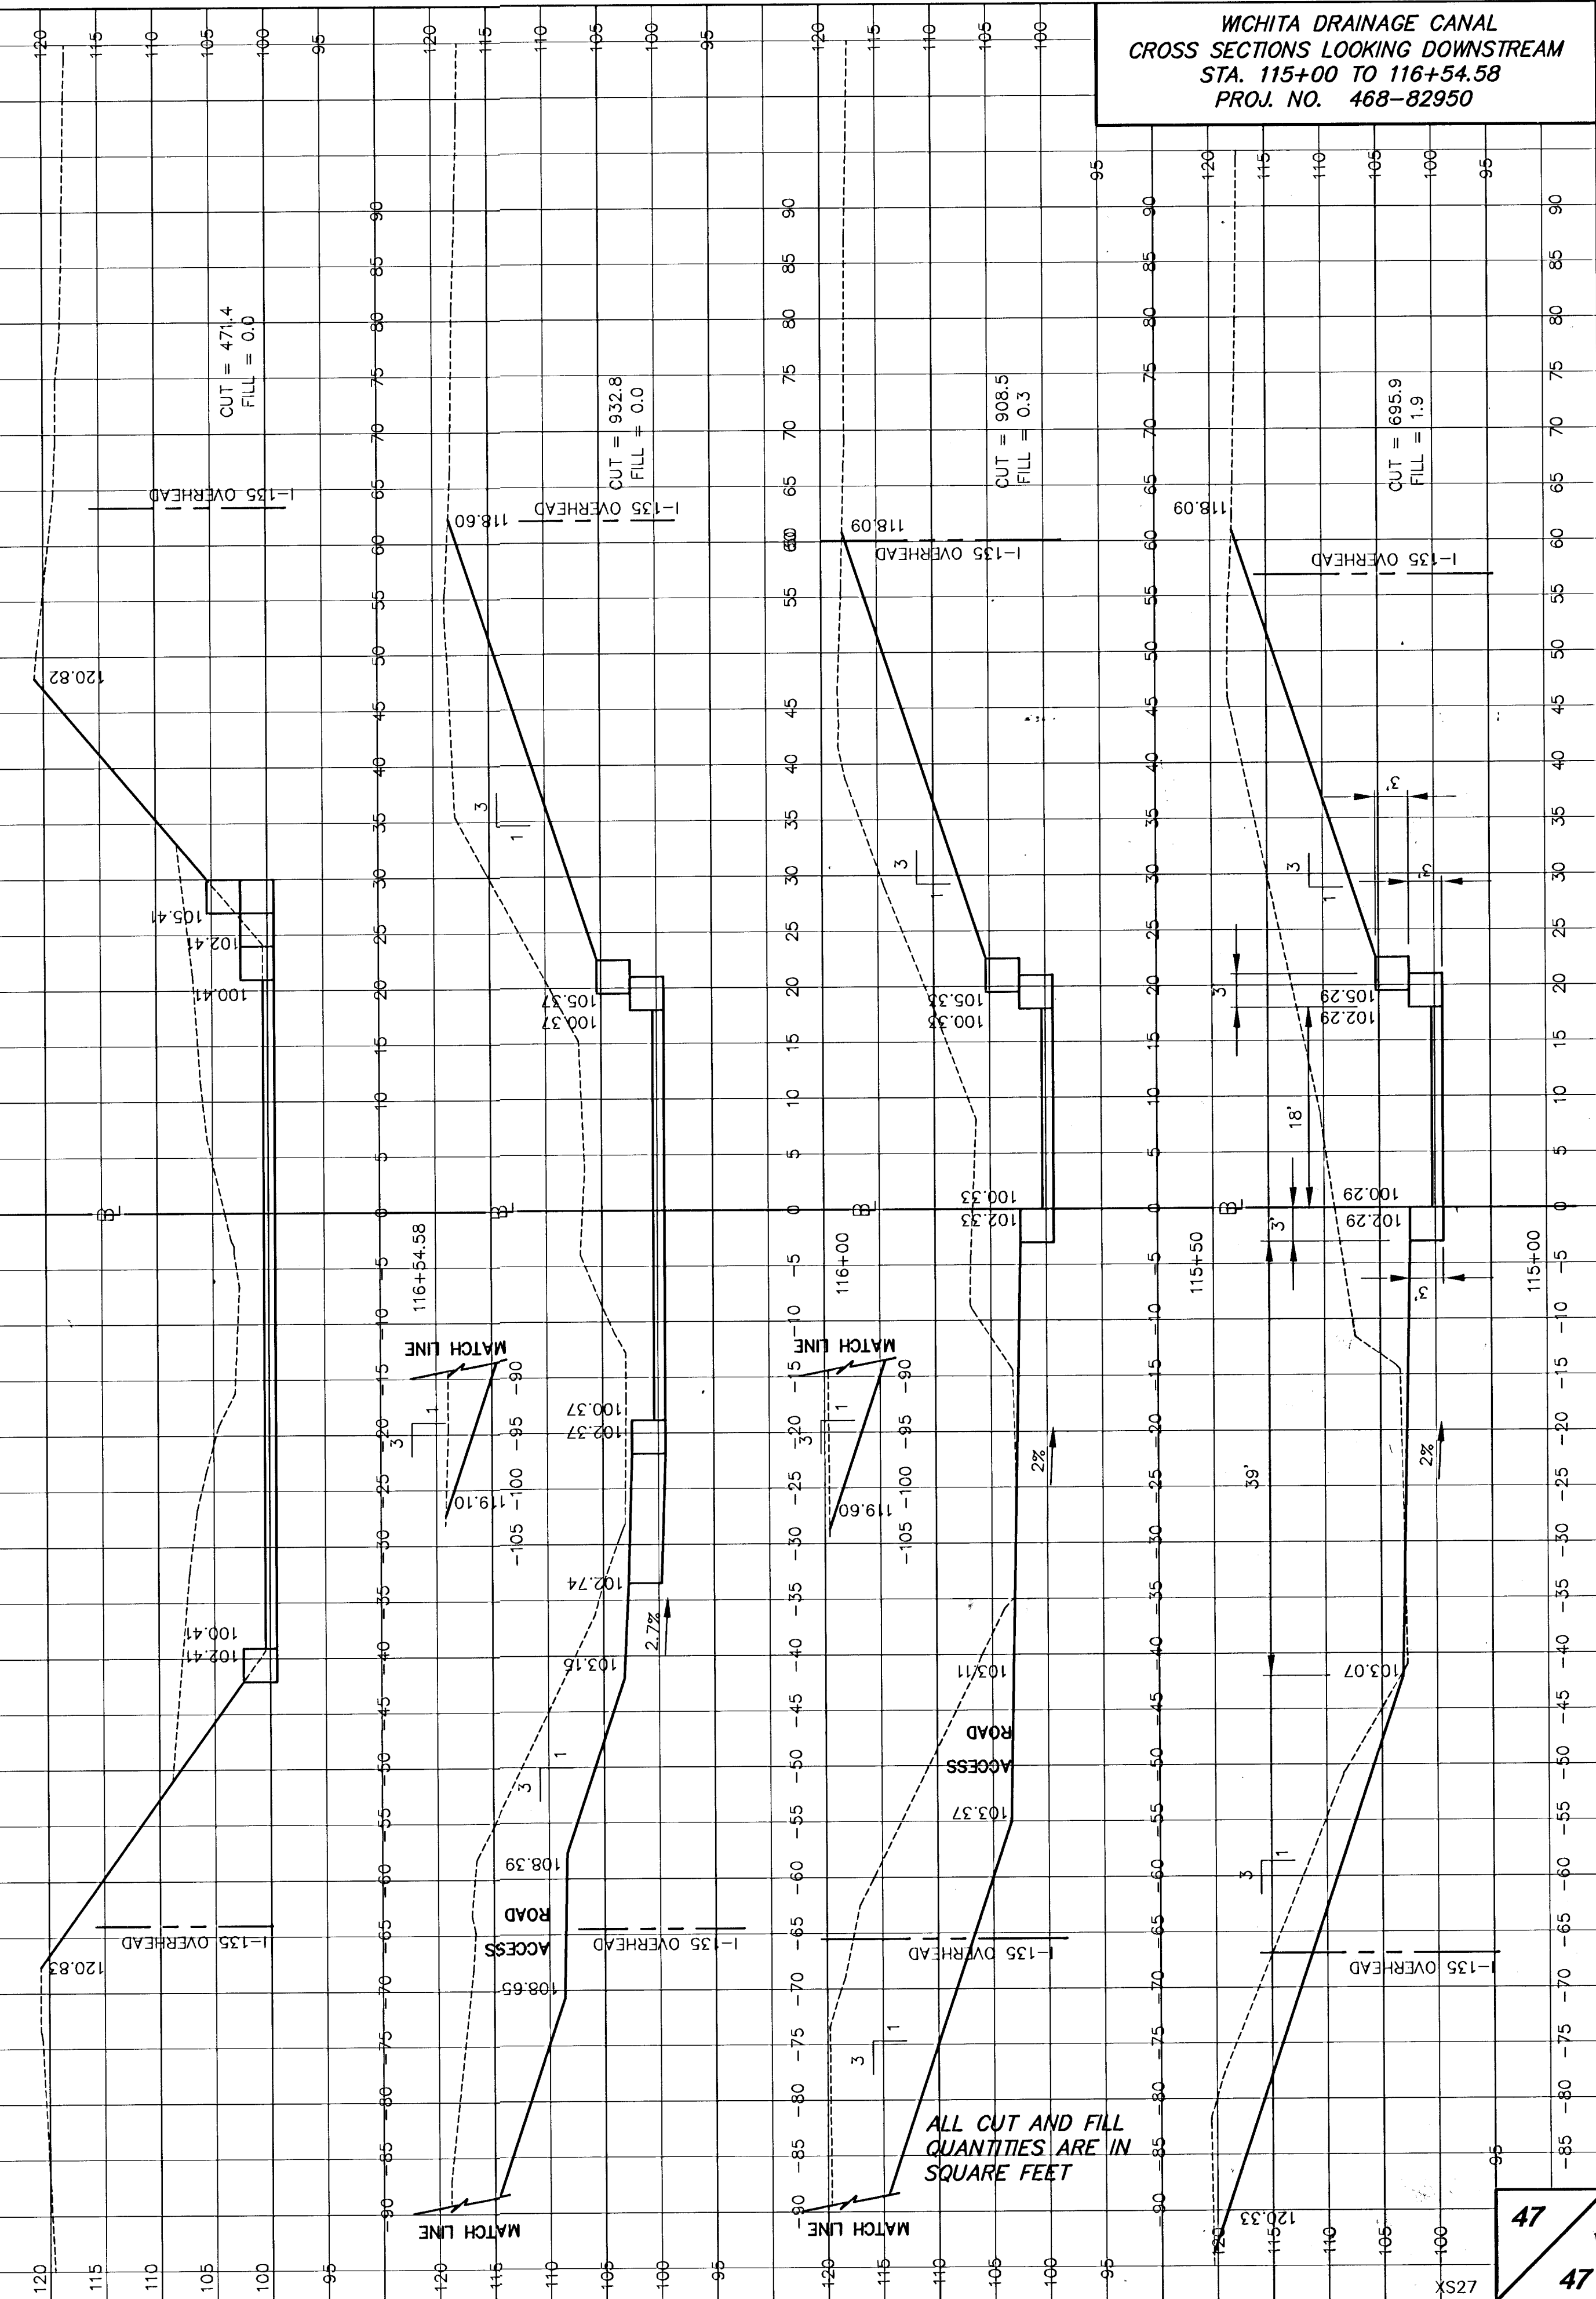

EARTHWORK QUANTITY SUMMARY

ALL CUT AND FILL
QUANTITIES ARE IN
SQUARE FEET