


See Corral Detail Sheet for additional reinforcing in slab.

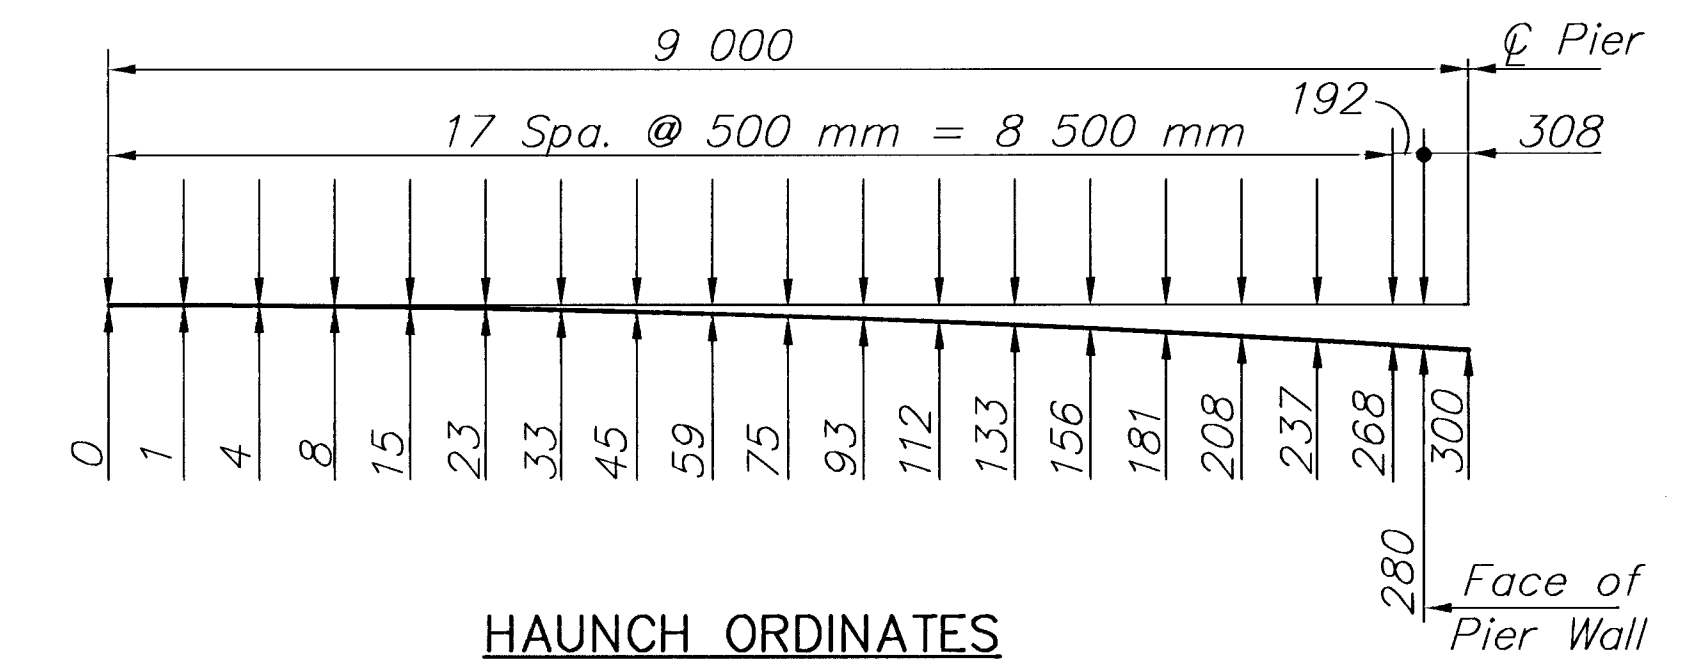

HAUNCH ORDINATES

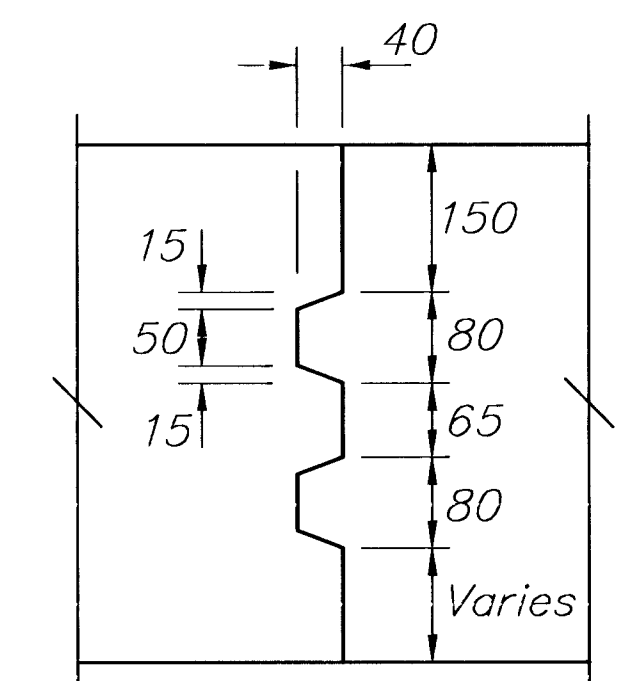




Half Section at Mid-Span

Half Section at Face of Pier Beam

SUPERSTRUCTURE DETAILS - SECTION
SHEET TITLE

<u>KJS</u>	<u>DPG</u>	<u>PAF</u>
DESIGN BY:	DRAWN BY:	CHECKED BY:
<u>FEB. 1999</u>	<u>97042</u>	<u>18 / 39</u>
DATE	JOB NO.	SHEET OF