
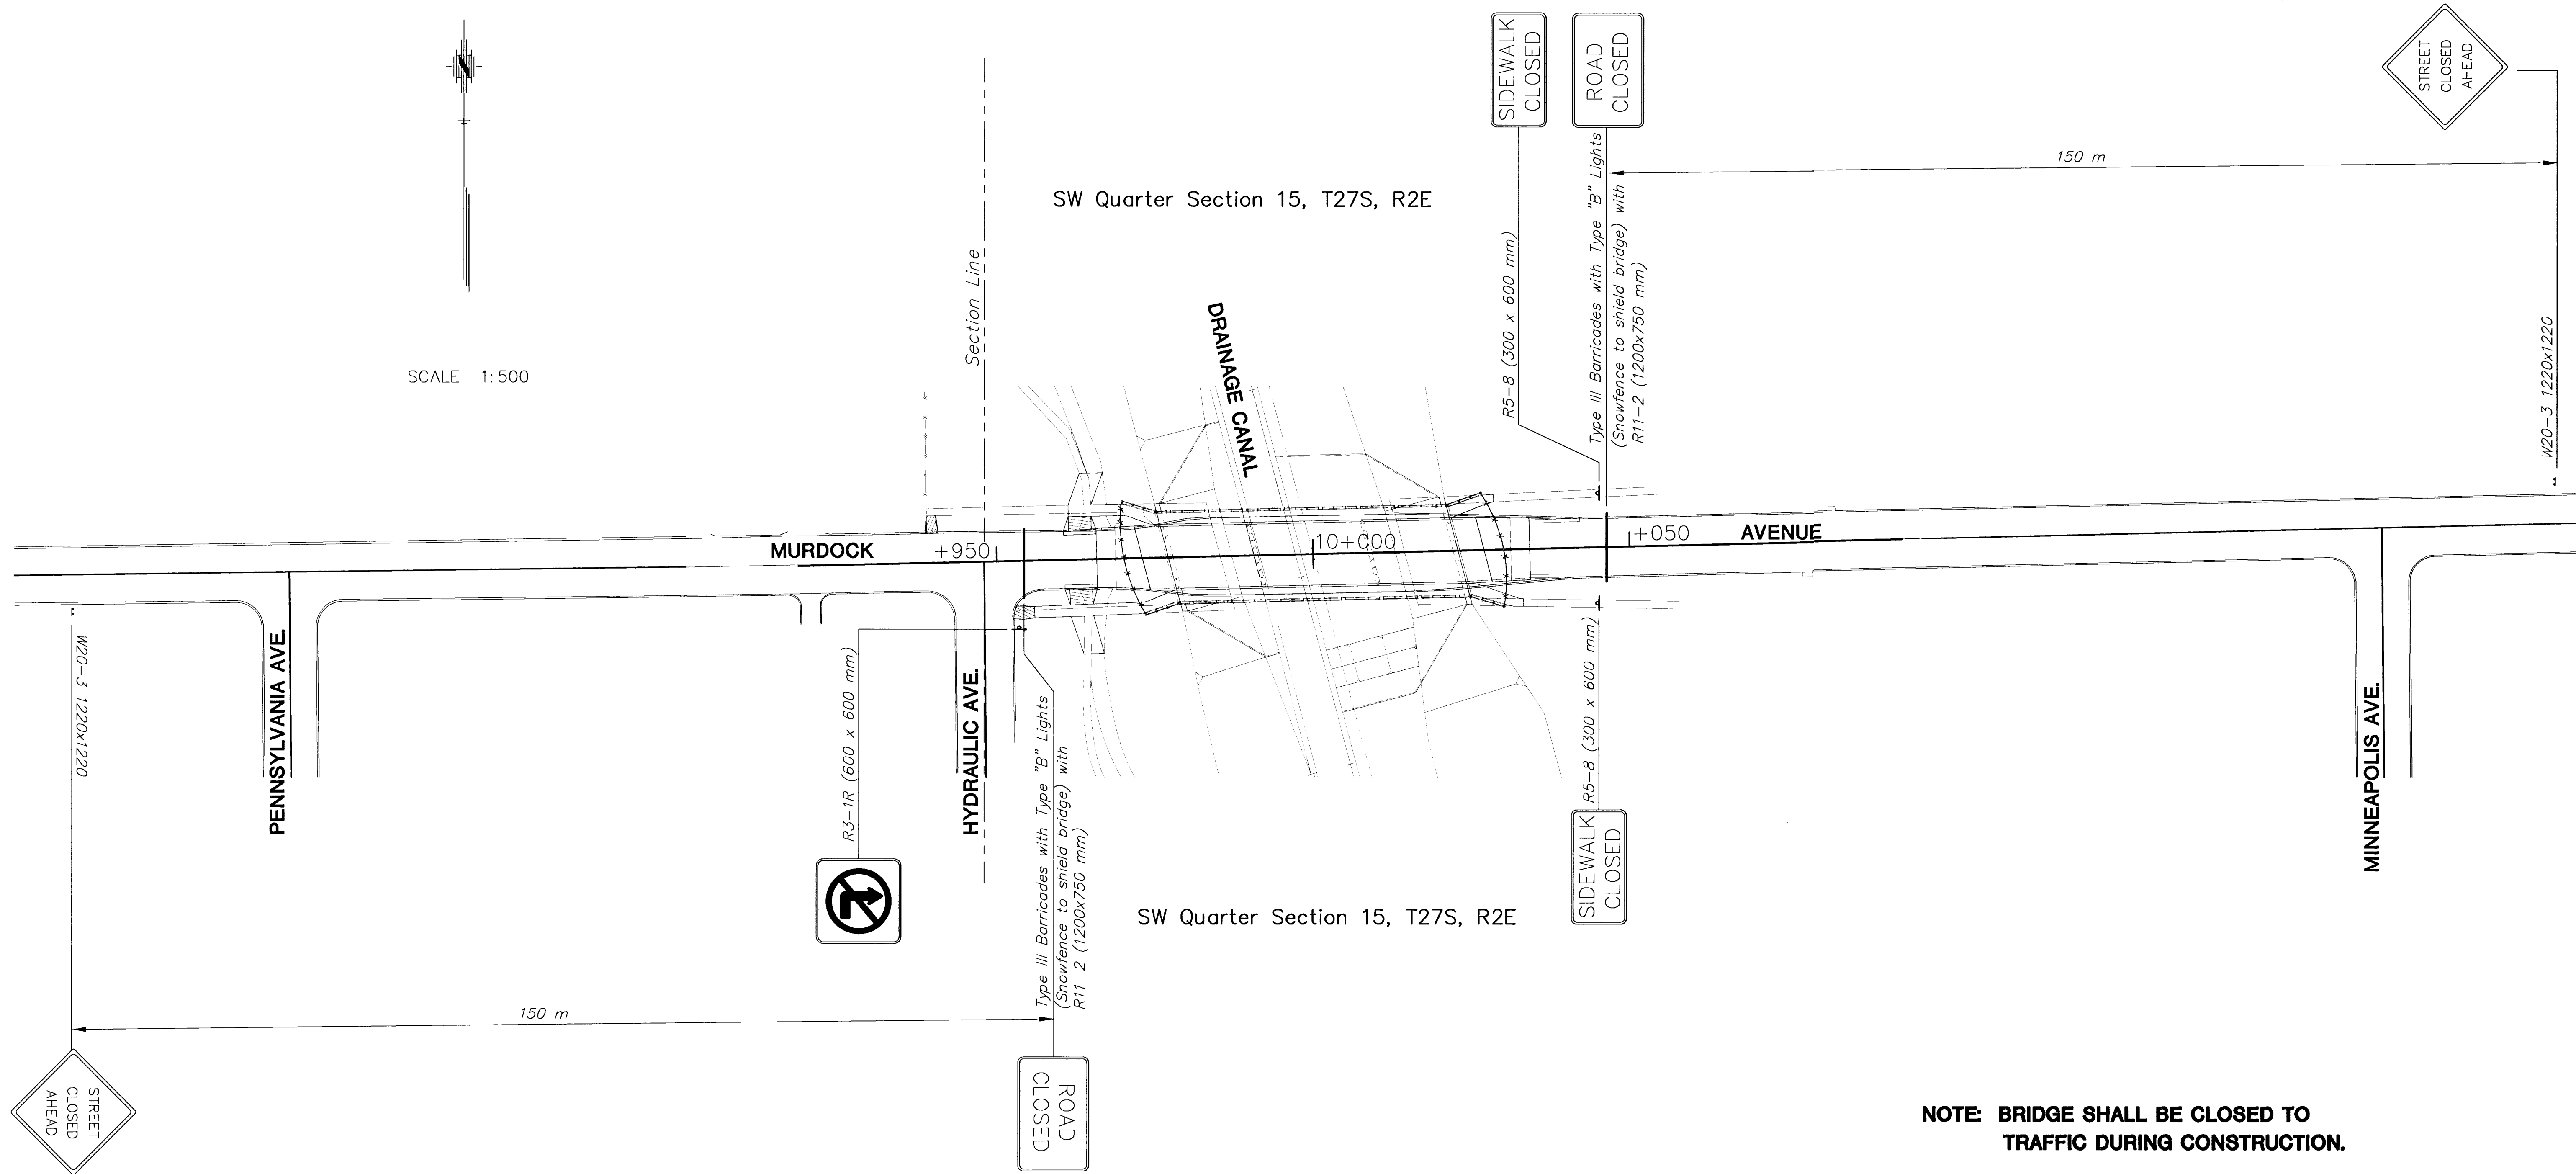


K:\CIVIL\97042\TITLE\97042TRF.DWG Fp1 Mar 26 08:24:50 1999 BY NLM

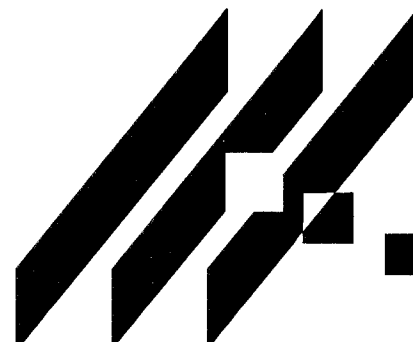

Note:
"Traffic Control" shall be bid
by the lump sum


MID-KANSAS ENGINEERING
CONSULTANTS, INC.
411 N. WEBB ROAD
WICHITA, KS. 67206
316-684-9600

MURDOCK AVENUE BRIDGE
PROJECT NAME

TRAFFIC CONTROL
SHEET TITLE

KJS DESIGN BY:	DPG DRAWN BY:	PAF CHECKED BY:
FEB. 1999 DATE	97042 JOB NO.	34 / 39 SHEET / OF