



NOTE:
WATER LINE TO BE LOWERED AND
RELOCATED PRIOR TO CONSTRUCTION.

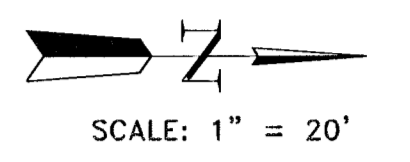

LEGEND

- WATER LINE ————
- UNDERGROUND TELEPHONE ————
- GAS LINE ————
- SANITARY SEWER ————
- POWER POLE ● PP
- TELEPHONE POLE ● TP
- DEAD MAN ×
- WATER METER ● WM
- MAIL BOX □ MB
- GAS METER ● GM
- FIRE HYDRANT ● FH
- WATER VALVE ● WV
- MANHOLE ○ MH

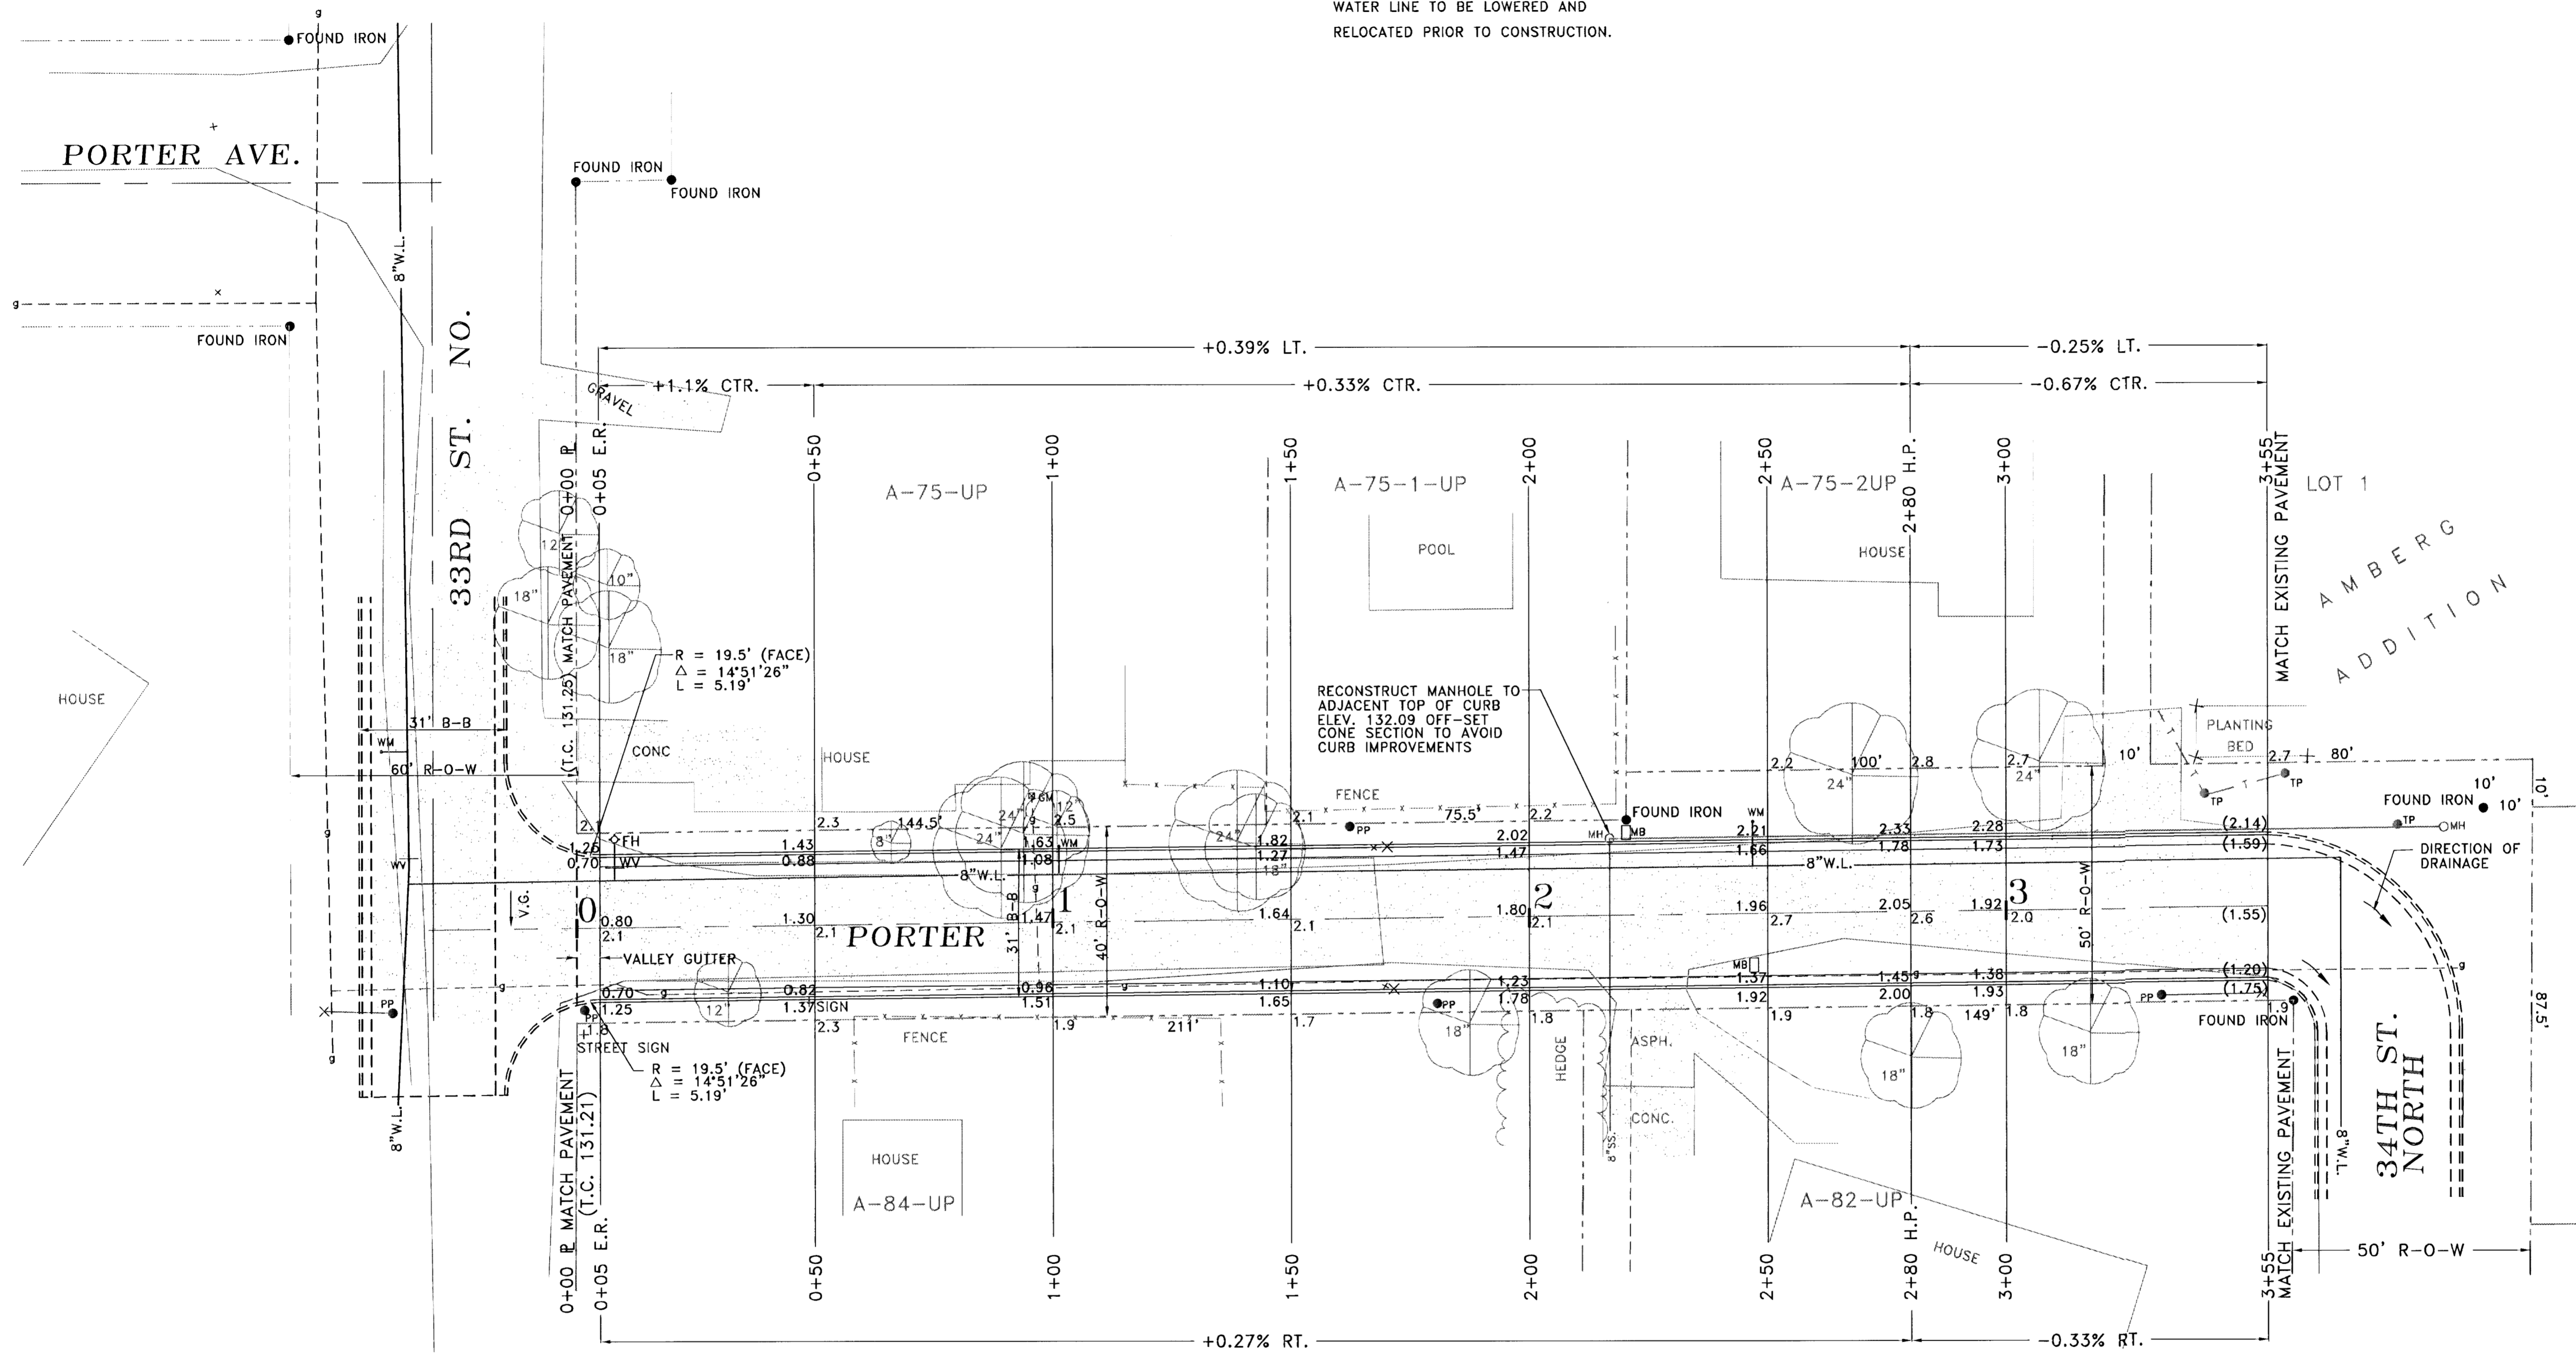


REVISION	DIRECTORY	DRAWN BY	FILE NAME	CHECKED BY	DESIGNED BY	PROJECT
	WCHITA\COOLIDGE	C.E.	PORTER	R.P.	R.P.	STREET IMPROVEMENTS

STREET IMPROVEMENTS

CUSTOMER

PORTER STREET

REISS & GOODNESS ENGINEERS
2160 WEST 21st STREET
WICHITA, KANSAS 67203
(316) 832-0213

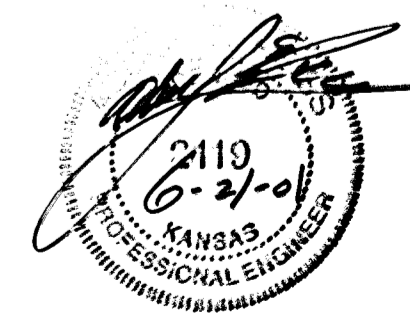

SCALE:	NOTED	PROJECT NO.	ST0900
DATE:	1-15-2001	SHEET:	4 OF 8