


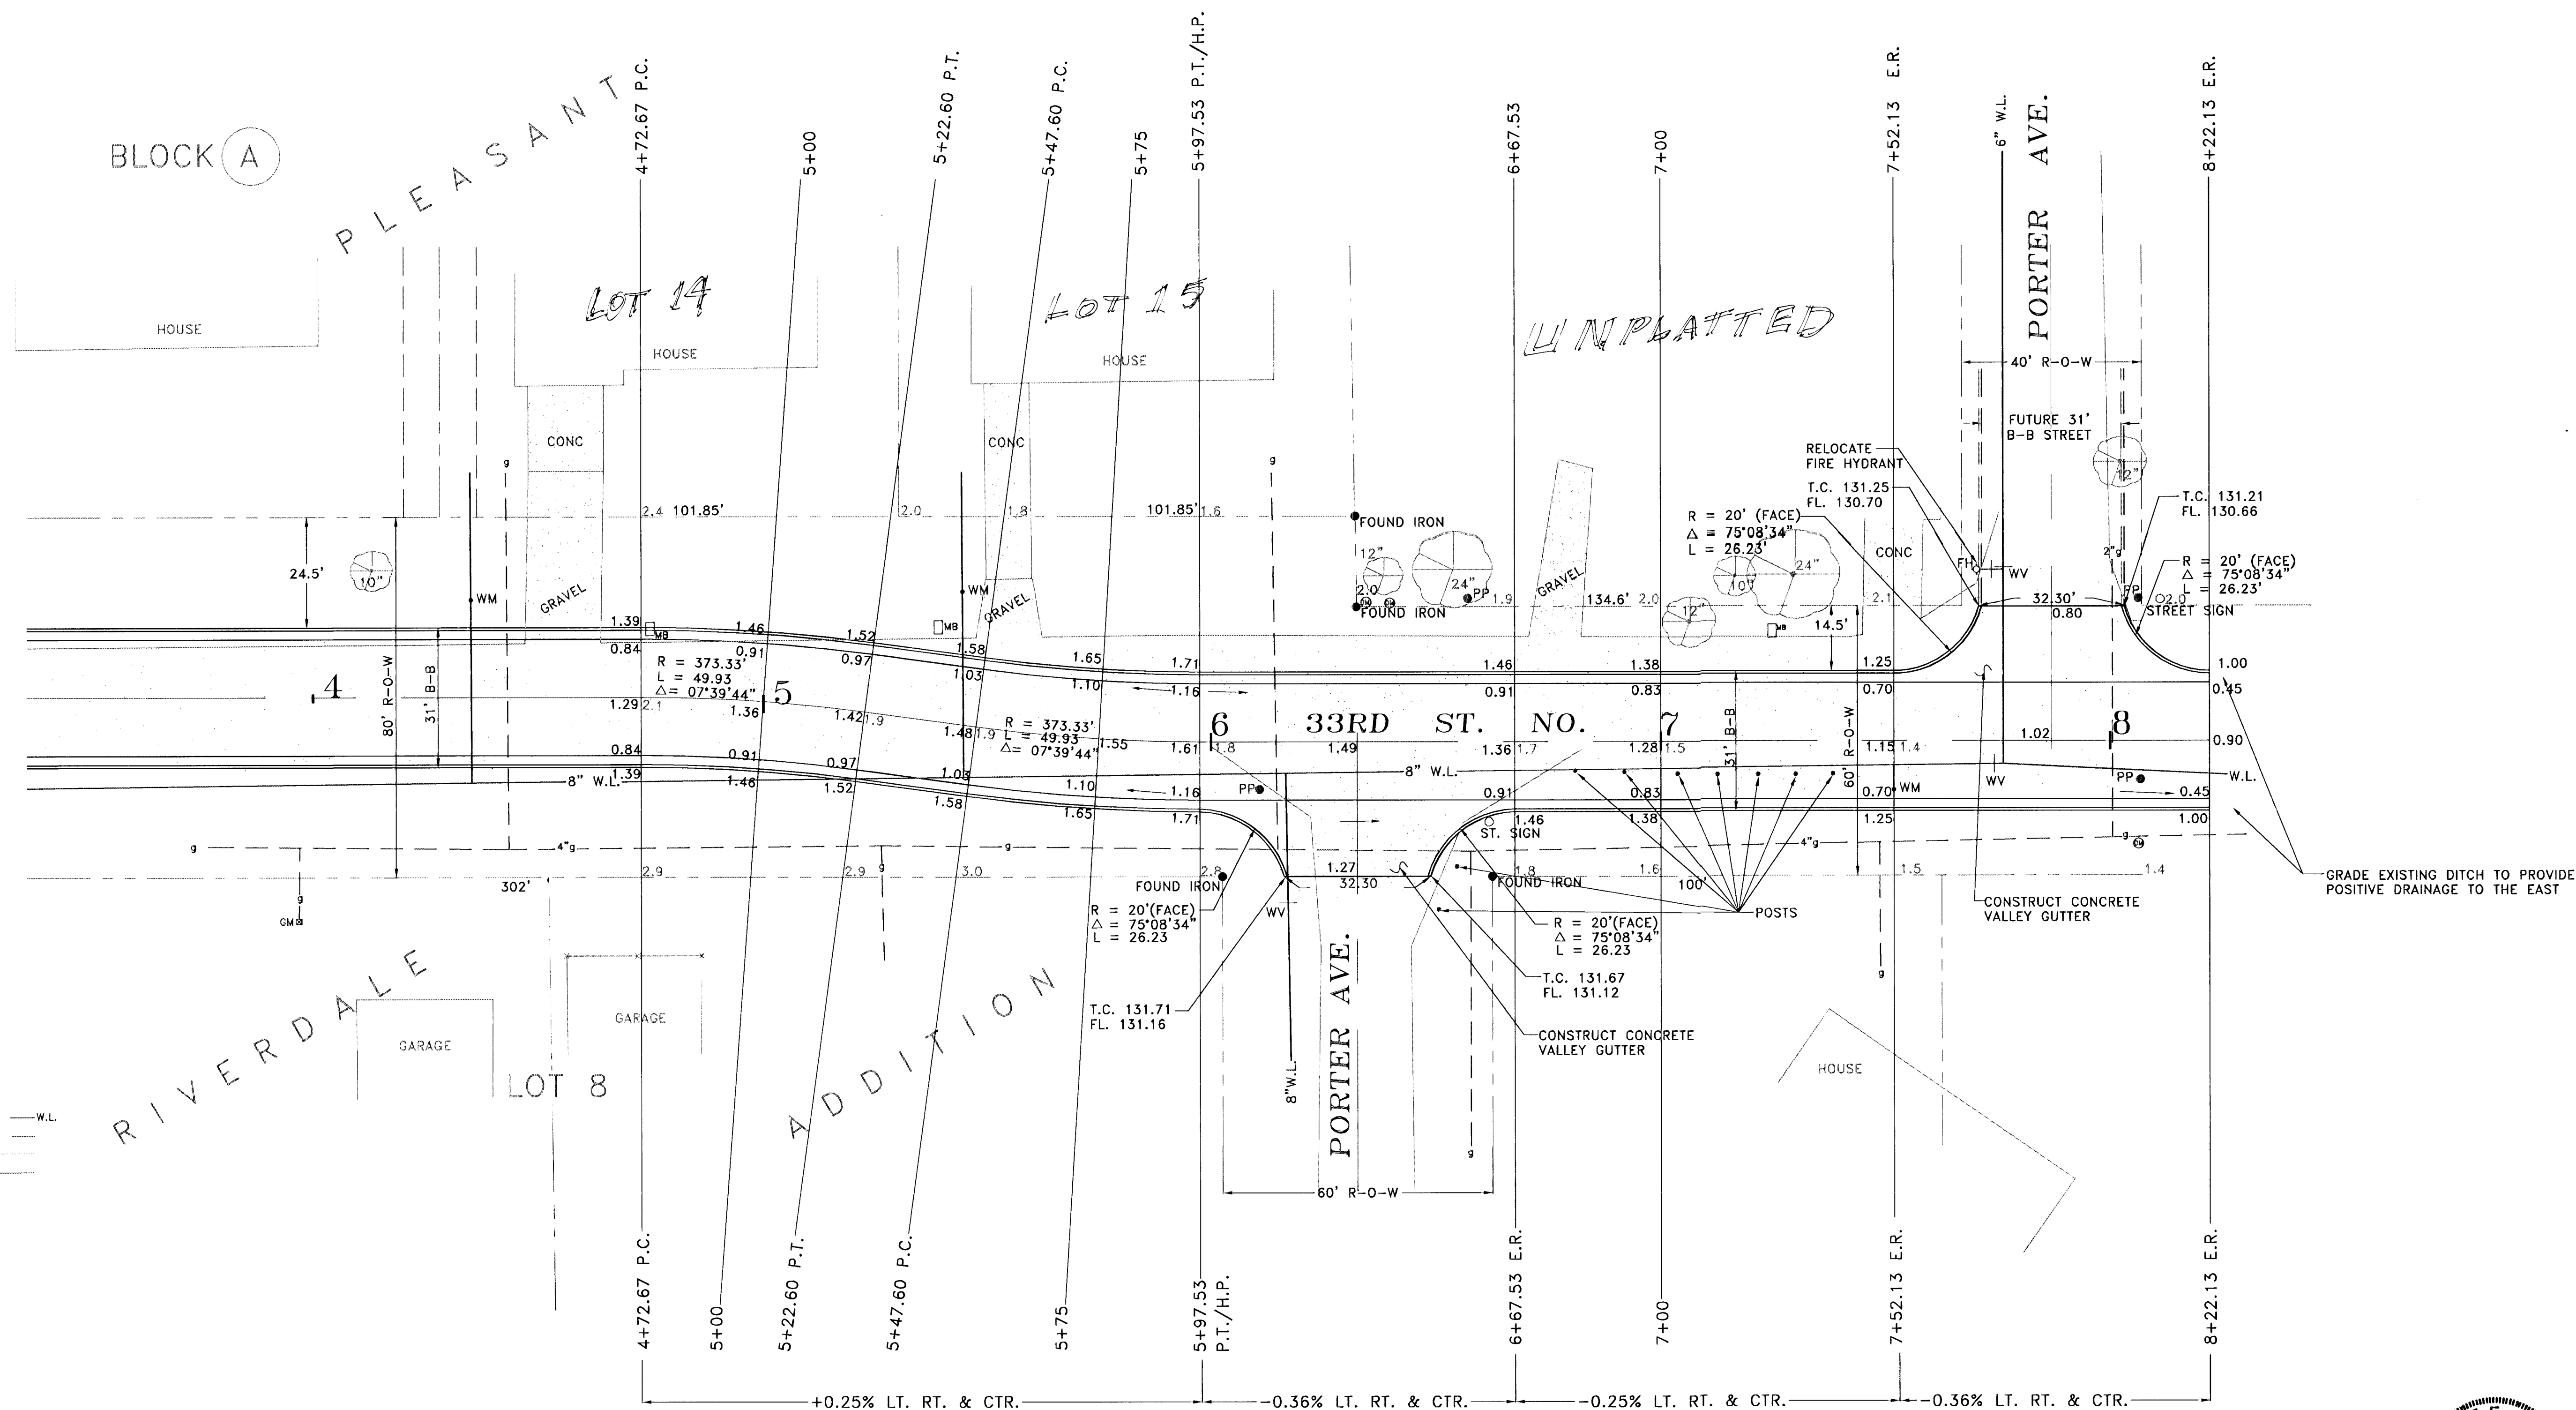

SCALE:
1" = 20'



LEGEND

WATER LINE
UNDERGROUND TELEPHONE
GAS LINE
SANITARY SEWER
POWER POLE
DEAD MAN
WATER METER
MAIL BOX
FIRE HYDRANT
WATER VALVE
MANHOLE


W.L.
UGT
GAS
SS.
PP
WM
FH
WV
MH

33RD STREET NORTH - COOLIDGE TO PORTER

STA. 4+72.67 TO END

REISS & GOODNESS ENGINEERS

2160 WEST 21st STREET
WICHITA, KANSAS 67203
(316) 832-0213

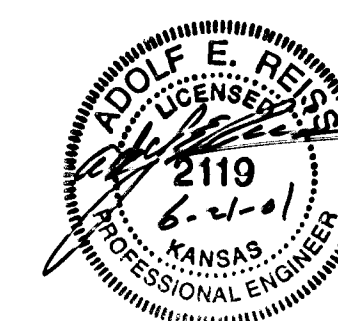

REVISION	DIRECTORY	DRAWN BY	FILE NAME	CHECKED BY	DESIGNED BY	PROJECT	CUSTOMER	SCALE: NOTED	PROJECT NO. ST0800
	C.V.C.E. WICHITA	C.E.	COOLIDGE2		R.P.	33RD STREET NORTH - COOLIDGE TO PORTER	STA. 4+72.67 TO END	DATE: 1-3-2001	SHEET 5 OF 12