



BENCHMARK:
"□" on South Hubguard of
RCBC on 37th St. N. 73'
West of @ Ridge Road
Elev. = 144.12 (City Datum)

RIDGE PORT
NORTH
ADDITION

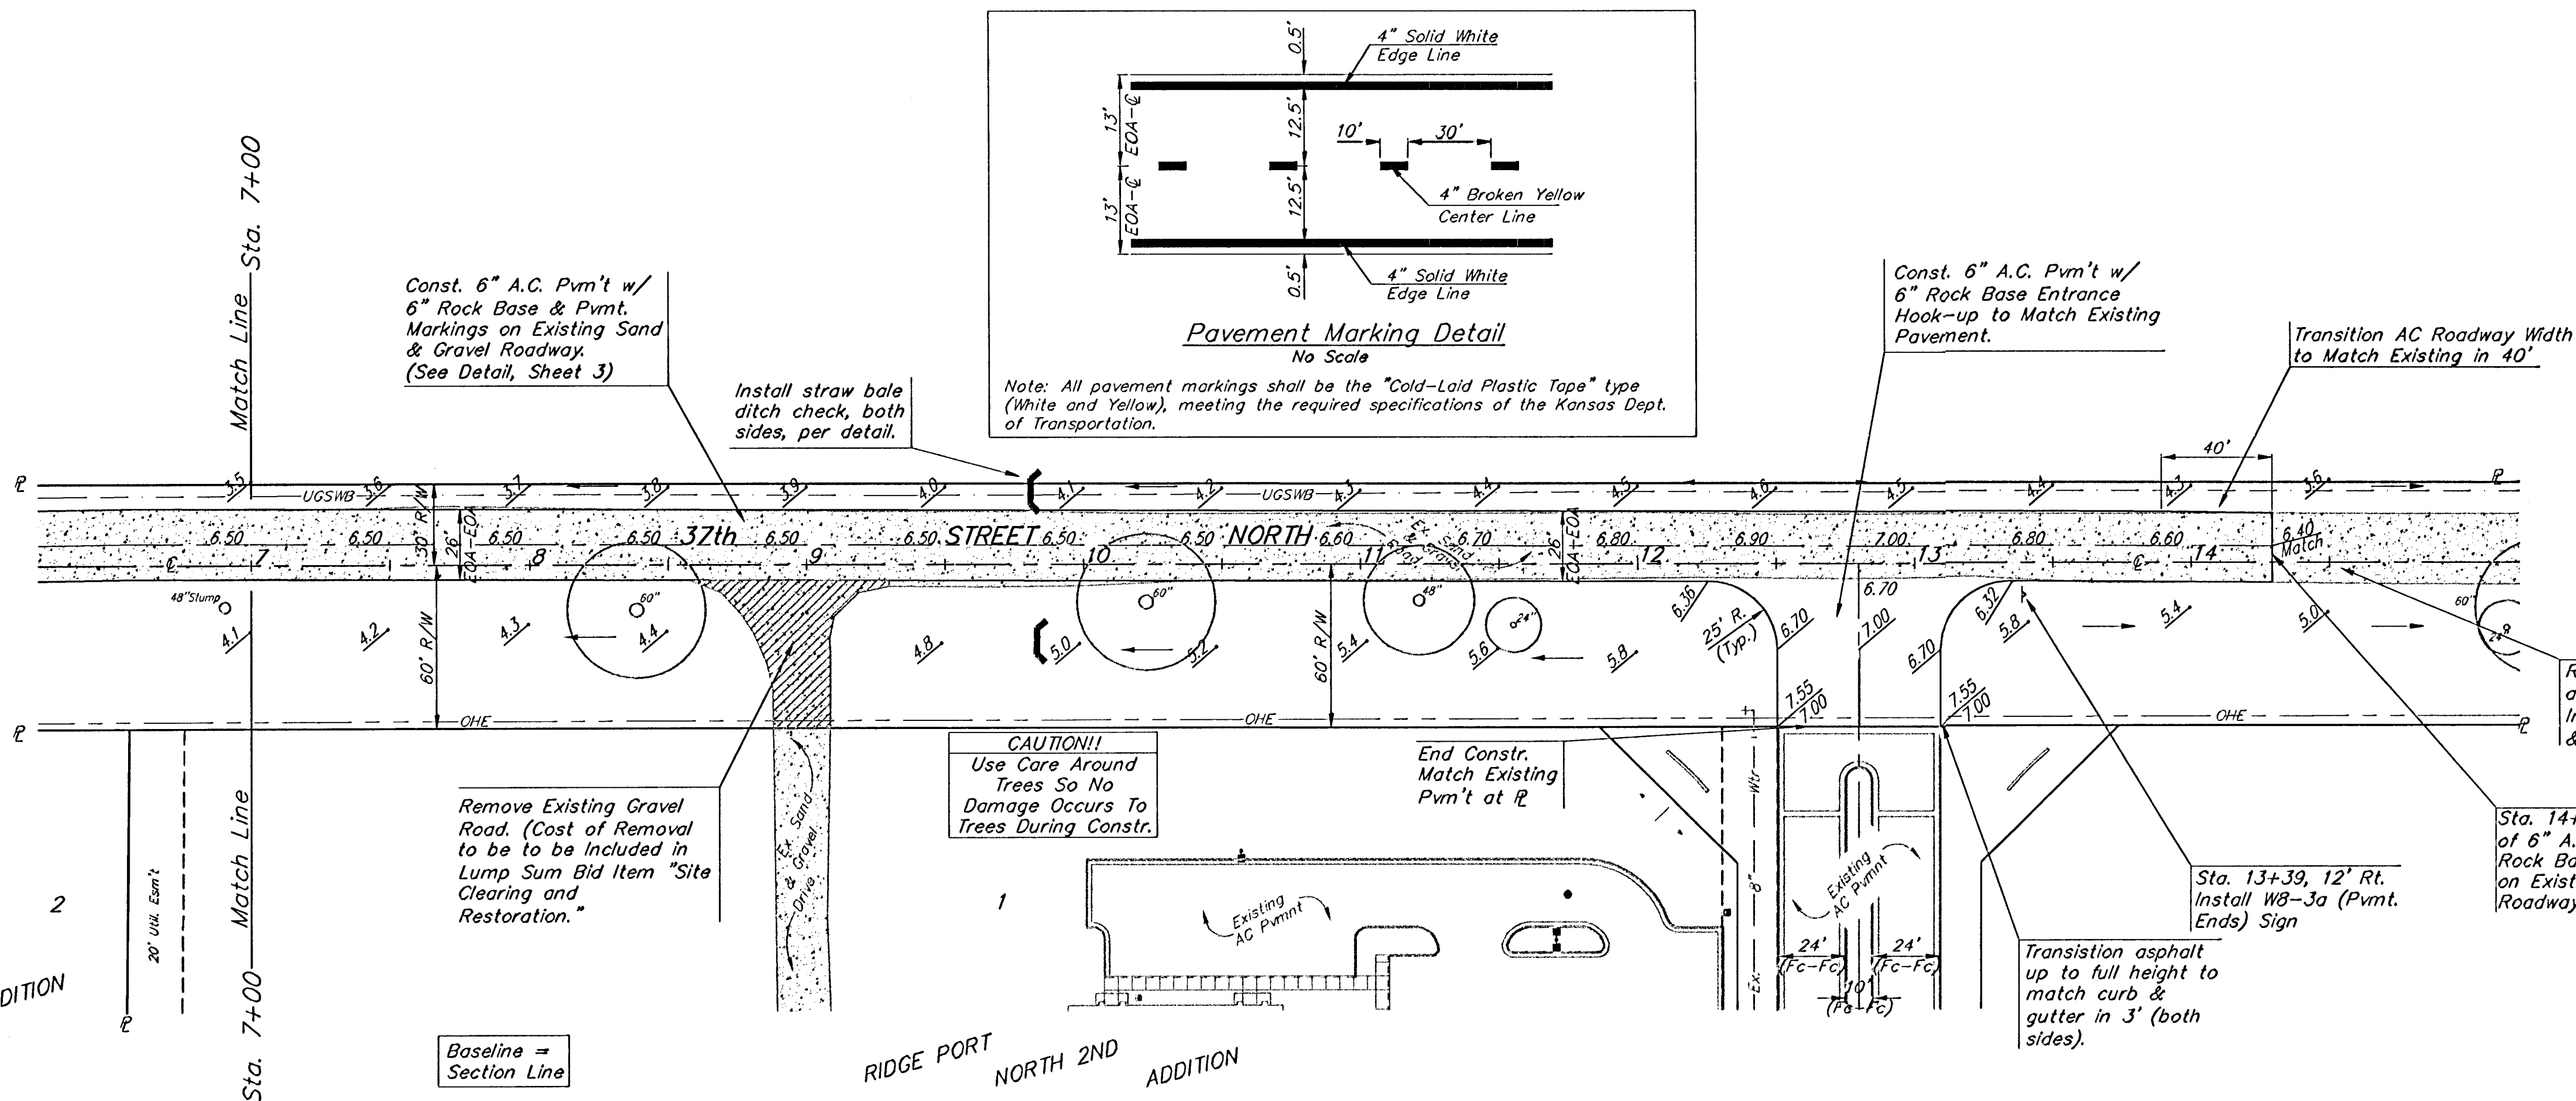

SCALE:
1" = 40' HORIZONTAL
1" = 5' VERTICAL
• = IRON

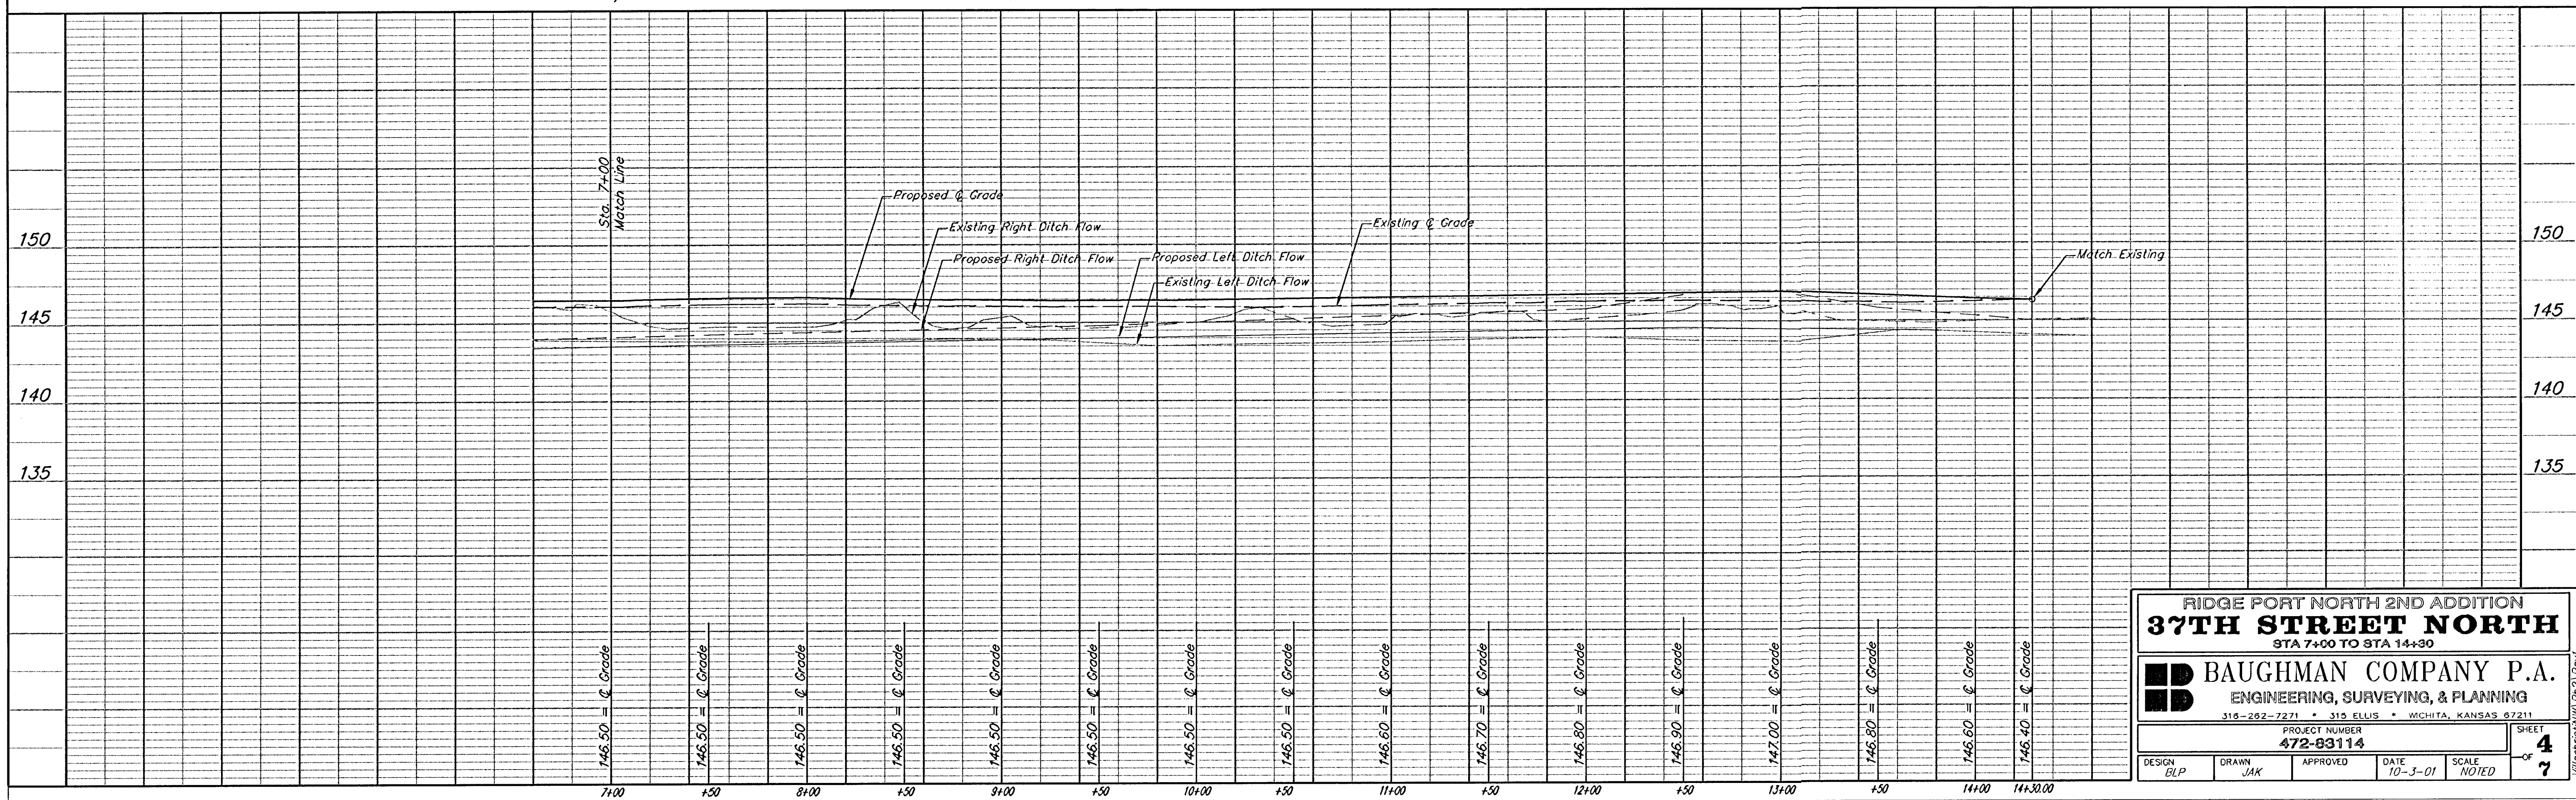

RIDGE PORT NORTH 2ND ADDITION
37TH STREET NORTH
STA 7+00 TO STA 14+30

BAUGHMAN COMPANY P.A.
ENGINEERING, SURVEYING, & PLANNING
315-262-7271 • 315 ELLIS • WICHITA, KANSAS 67211

PROJECT NUMBER
472-83114

DESIGN BLP DRAWN JAK APPROVED DATE 10-3-01 SCALE NOTED SHEET 4 OF 7