


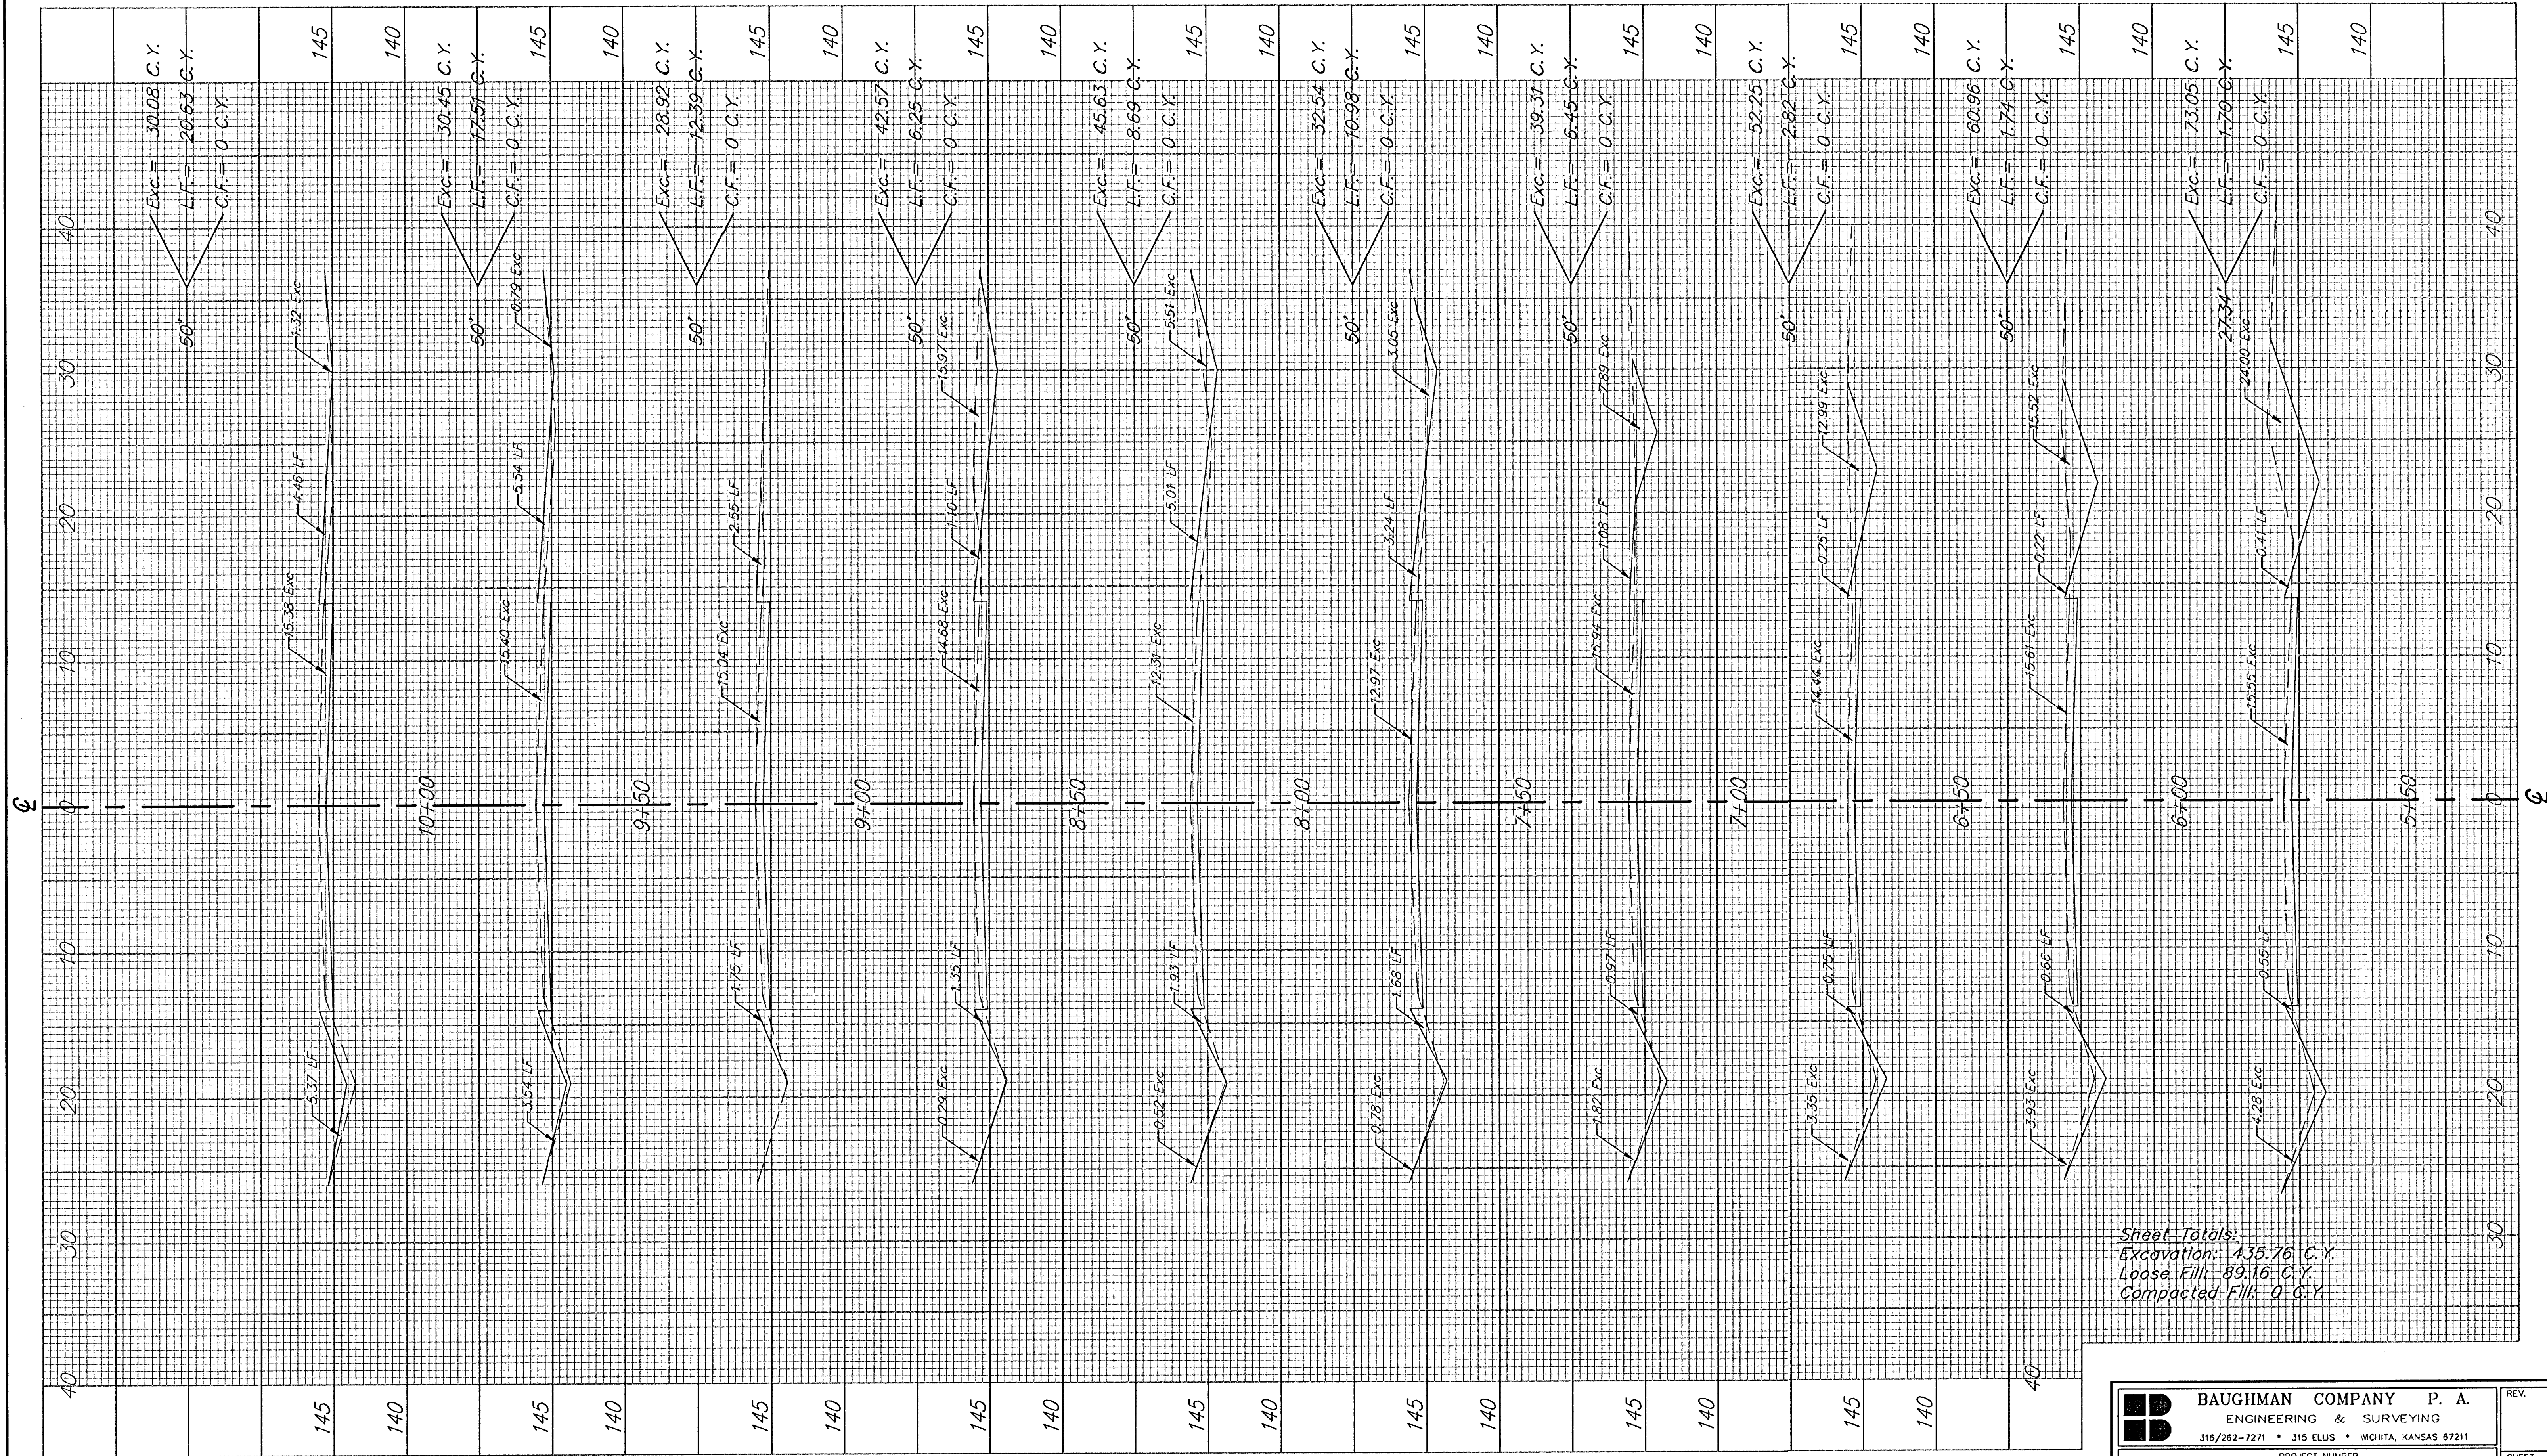

Sheet Totals:
Excavation: 435.76 C.Y.
Loose Fill: 89.16 C.Y.
Compacted Fill: 0 C.Y.