

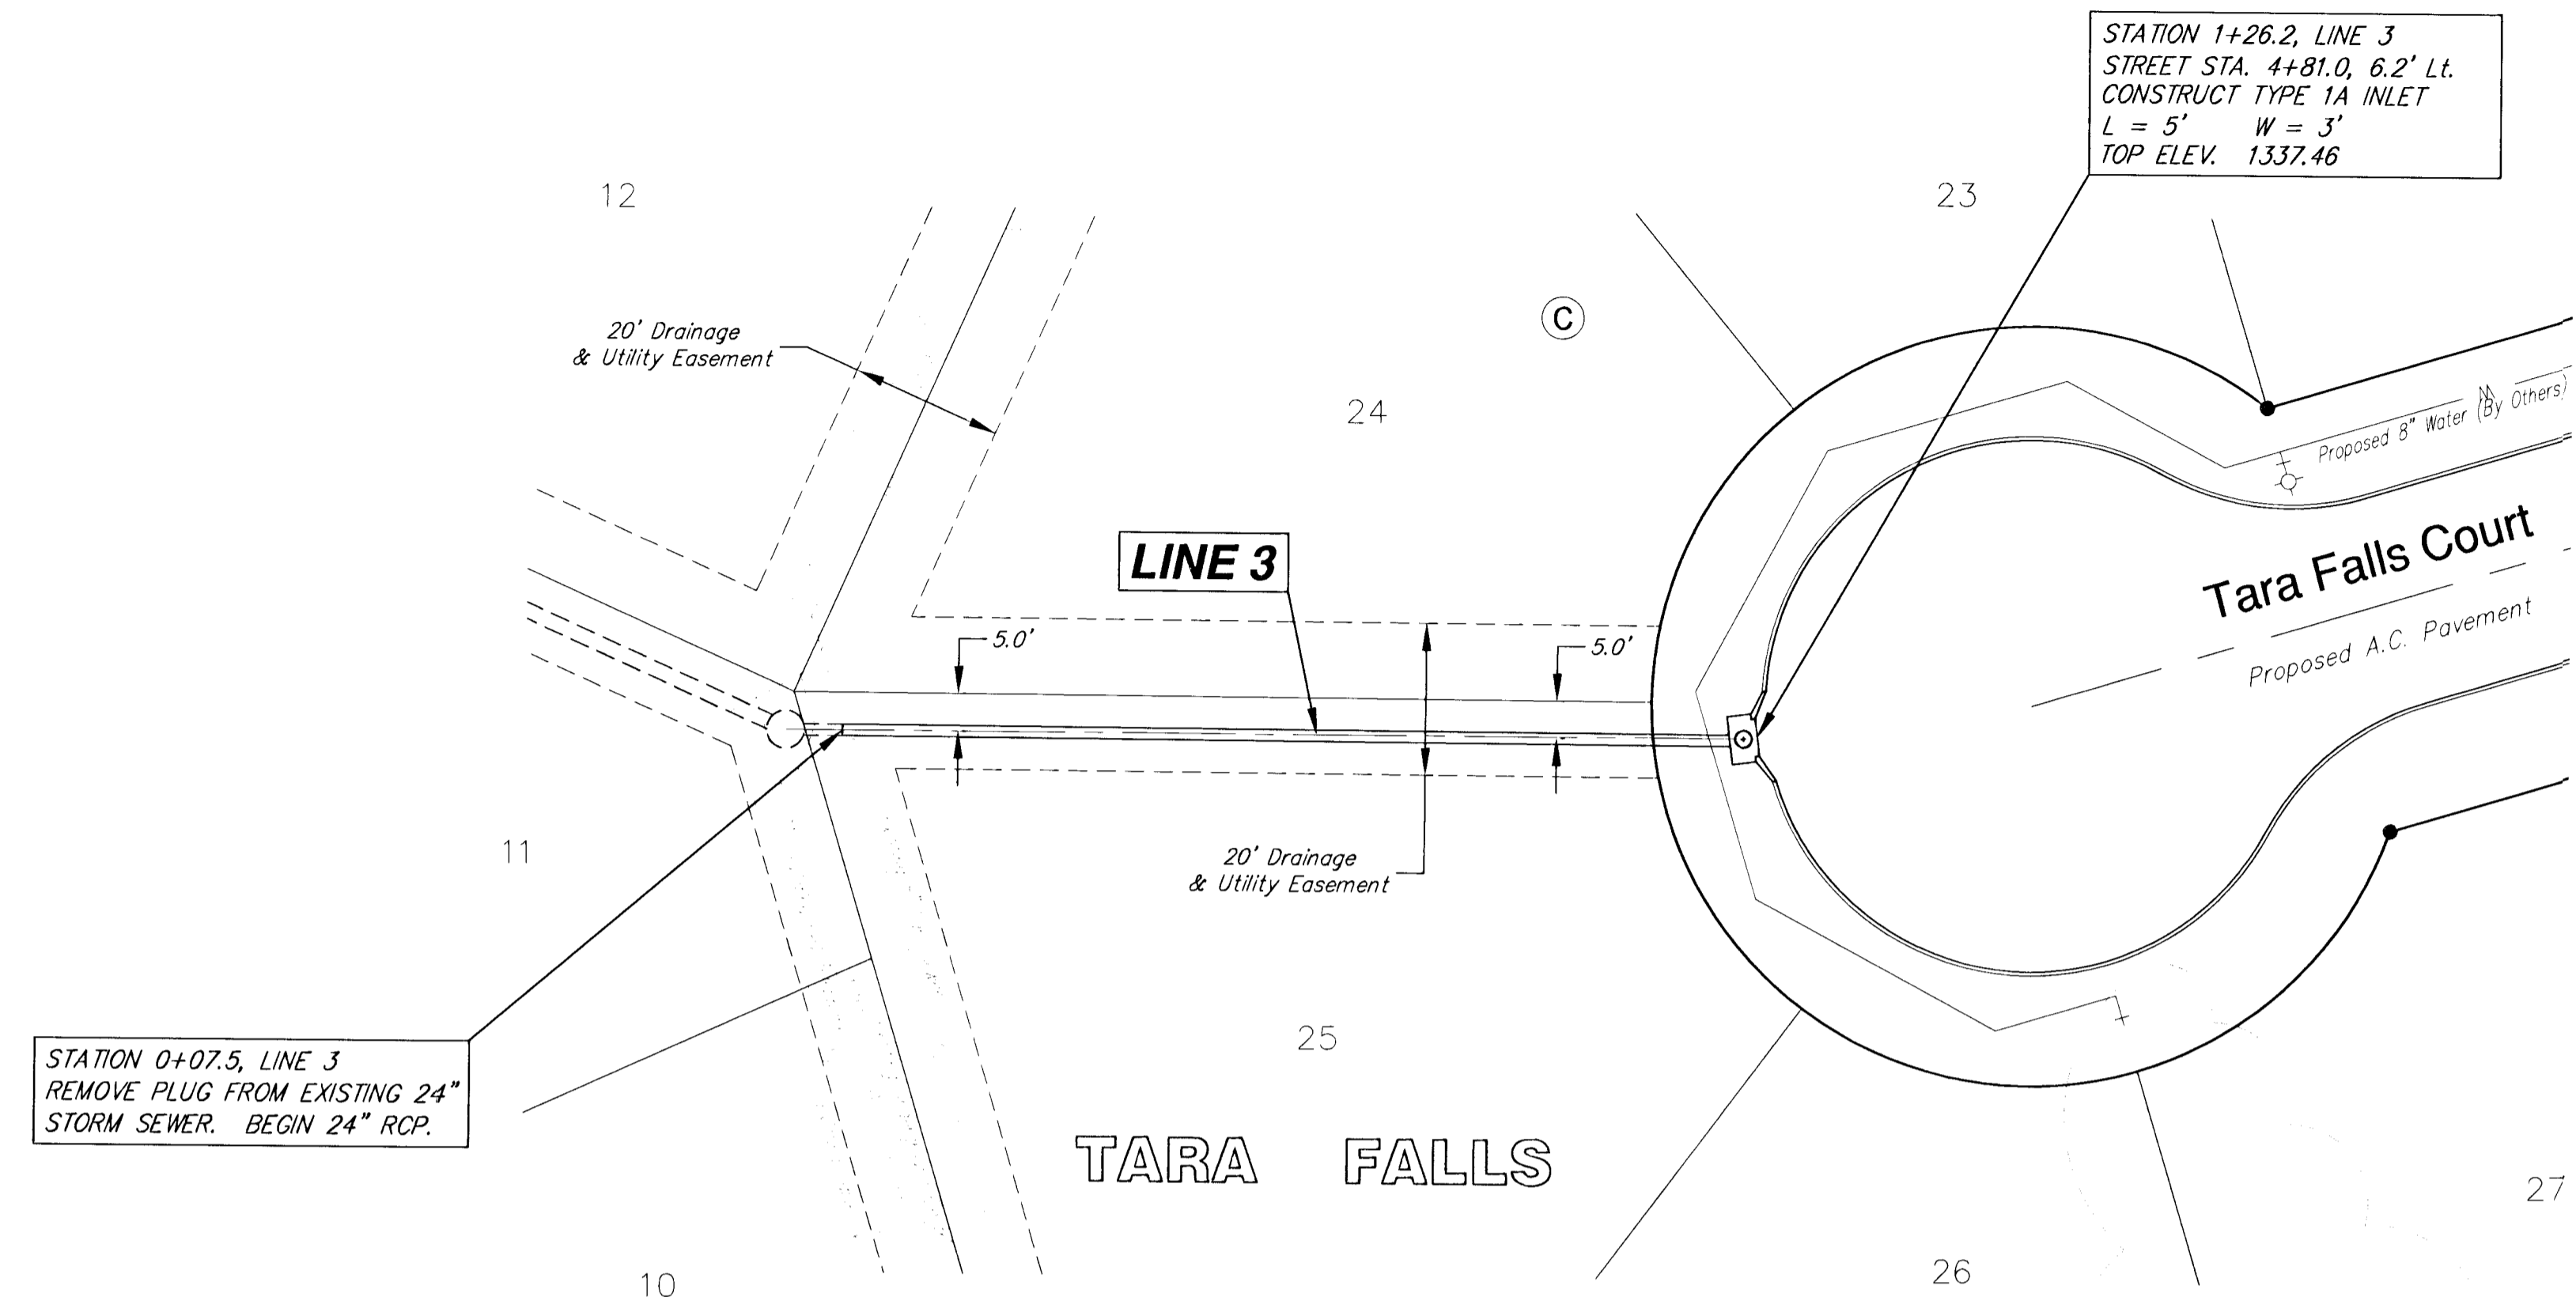


Subdivision Bench Marks

No.	Street and Station	From Cl	Description	Elevation
1	Michelle, Sta. 7+34	14.50' Rt	in top of curb, East side of Michelle, between Lots 8 & 9.	1330.50
2	Michelle Ct, Sta. 2+05	14.50' Rt	in top of curb, East side of Michelle Ct, between Lots 12 & 13.	1331.36
3	Michelle Ct, Sta. -0+35	0' Rt	in I.C., end of Cul-de-sac on Michelle Ct, between Lots 16 & 17.	1334.53

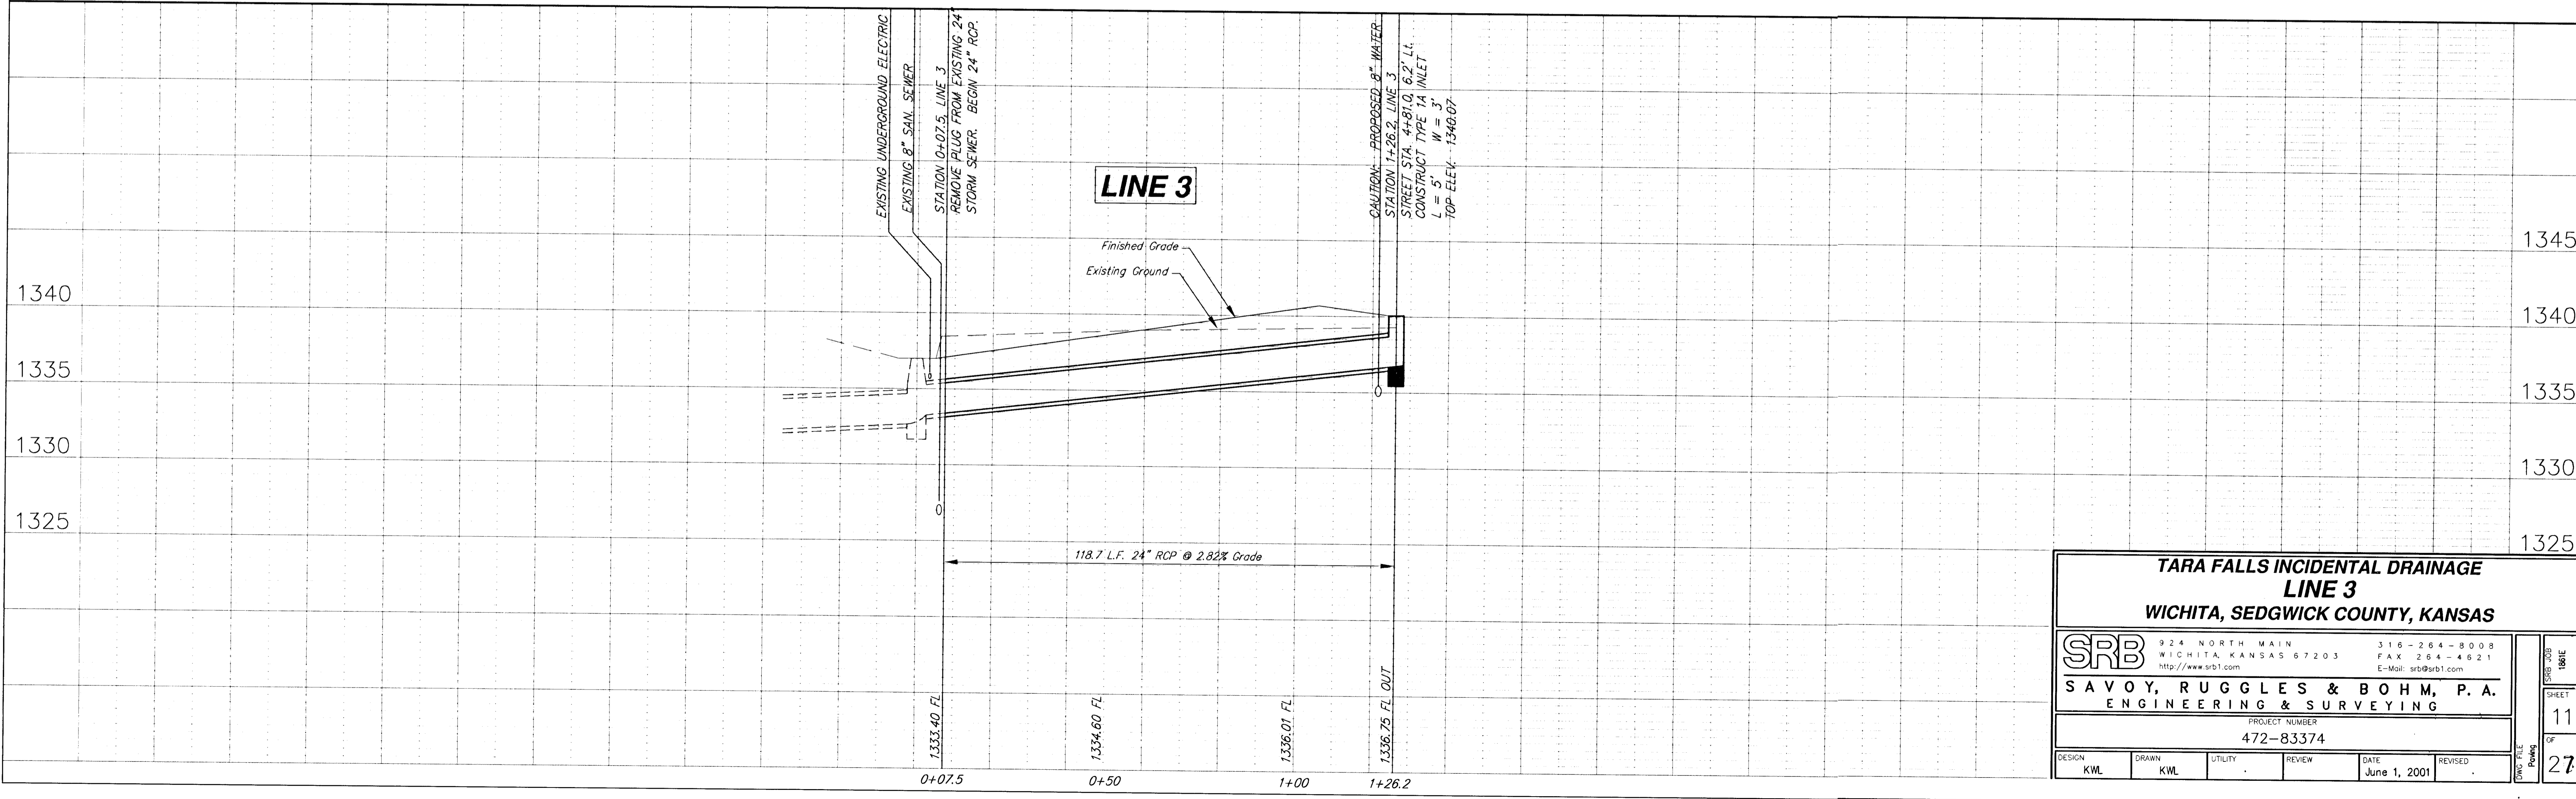

NOTE: STATIONS INDICATED ON PLAN INDICATE STATION AT MIDDLE OF INSIDE FACE OF INLET, UNLESS OTHERWISE NOTED.

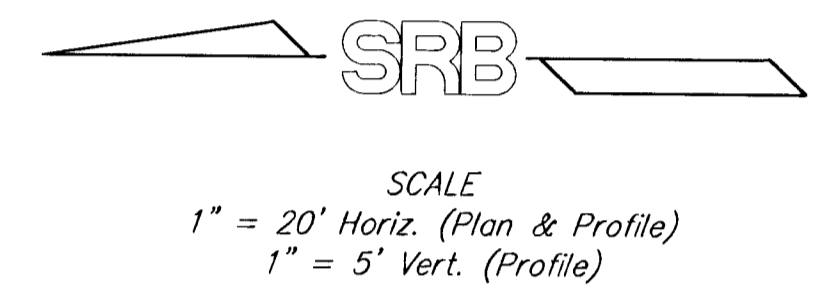

**TARA FALLS INCIDENTAL DRAINAGE  
LINE 3  
WICHITA, SEDGWICK COUNTY, KANSAS**

<b>SRB</b>		924 NORTH MAIN WICHITA, KANSAS 67203 http://www.srb1.com	316-264-8008 FAX 264-4621 E-Mail: srb@srb1.com
<b>SAVOY, RUGGLES &amp; BOHM, P. A. ENGINEERING &amp; SURVEYING</b>			
PROJECT NUMBER <b>472-83374</b>			
DESIGN KWL	DRAWN KWL	UTILITY	REVIEW DATE June 1, 2001

11  
OF  
27