



BENCHMARK:
C.O.W. benchmark, SE
corner of intersection of
Hydraulic & 43rd St. S.
25.5' E and 35' S of
centerline.
Elev. = 84.99 City Datum

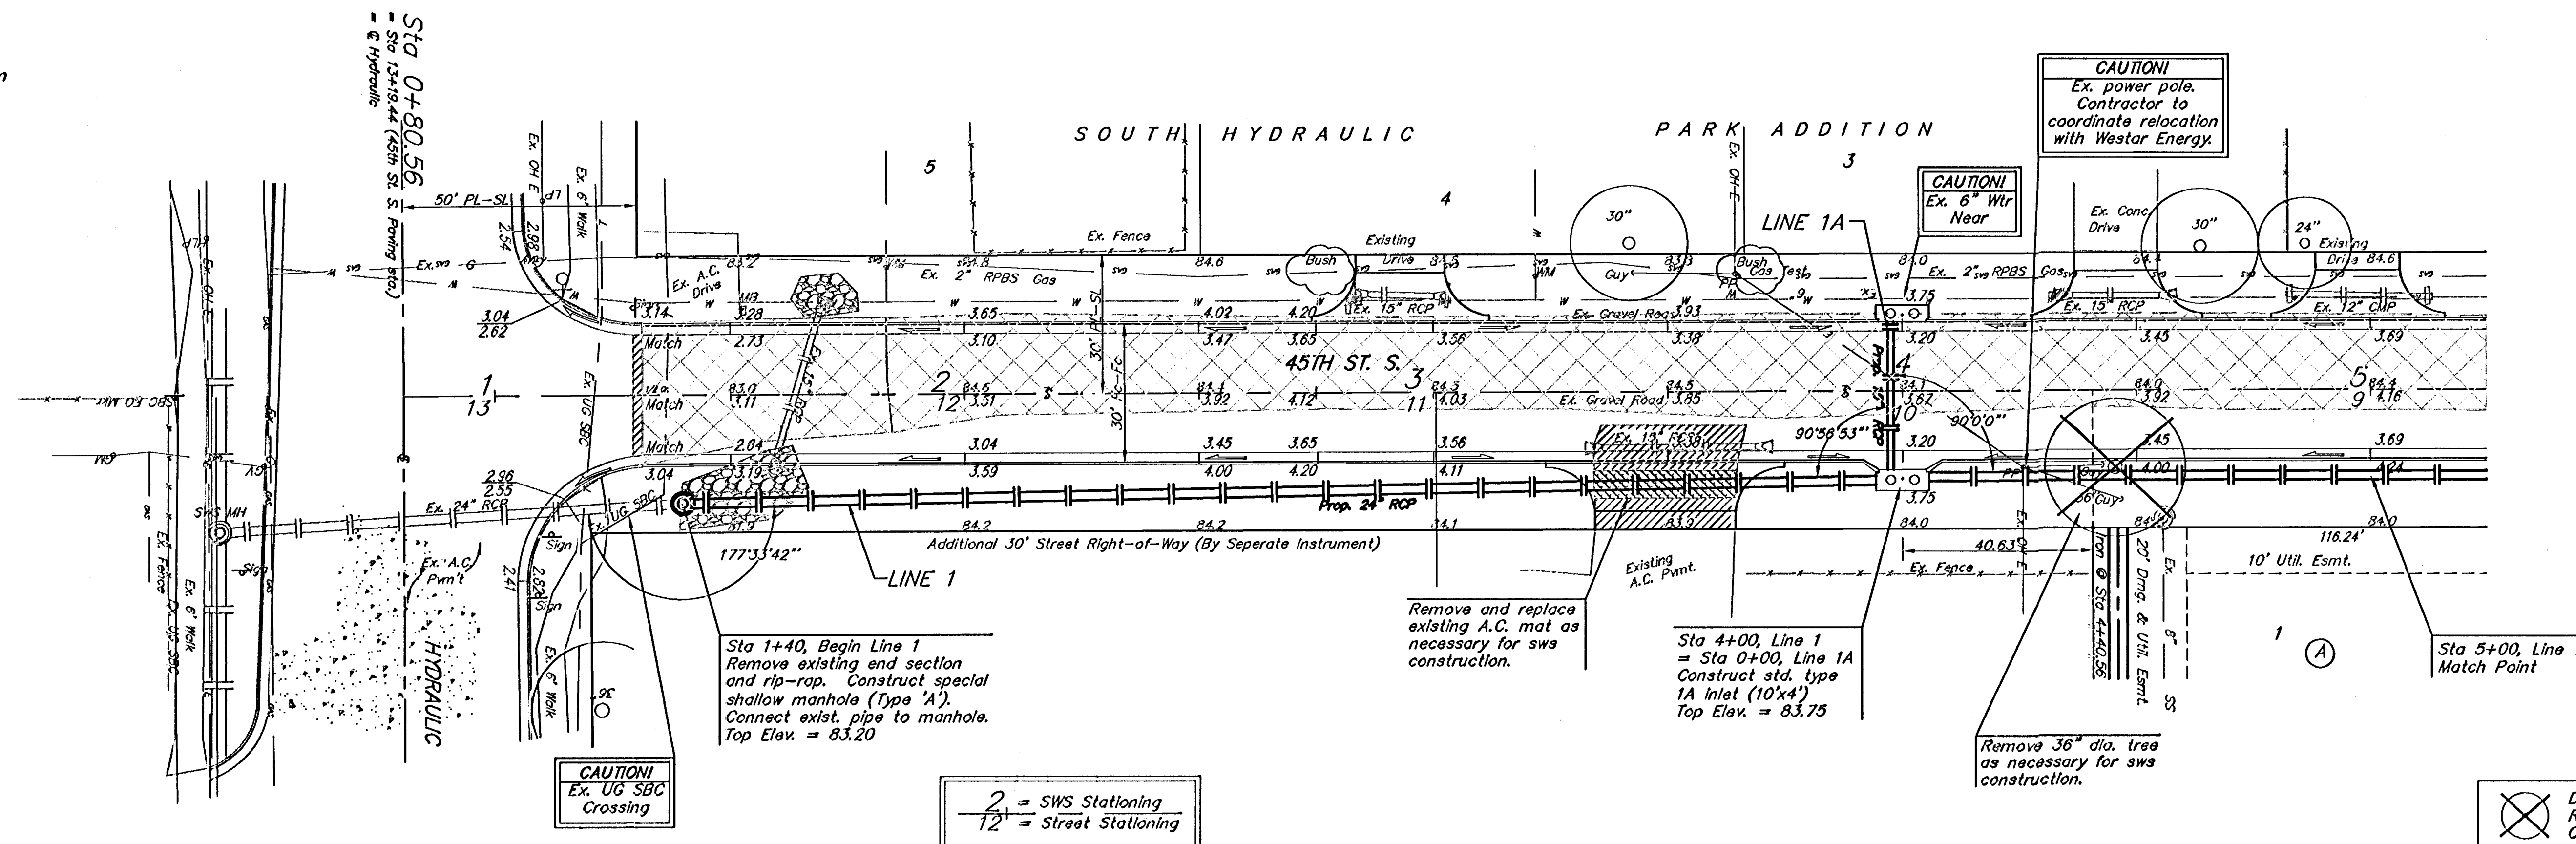

Scale: 1" = 20'
= Iron

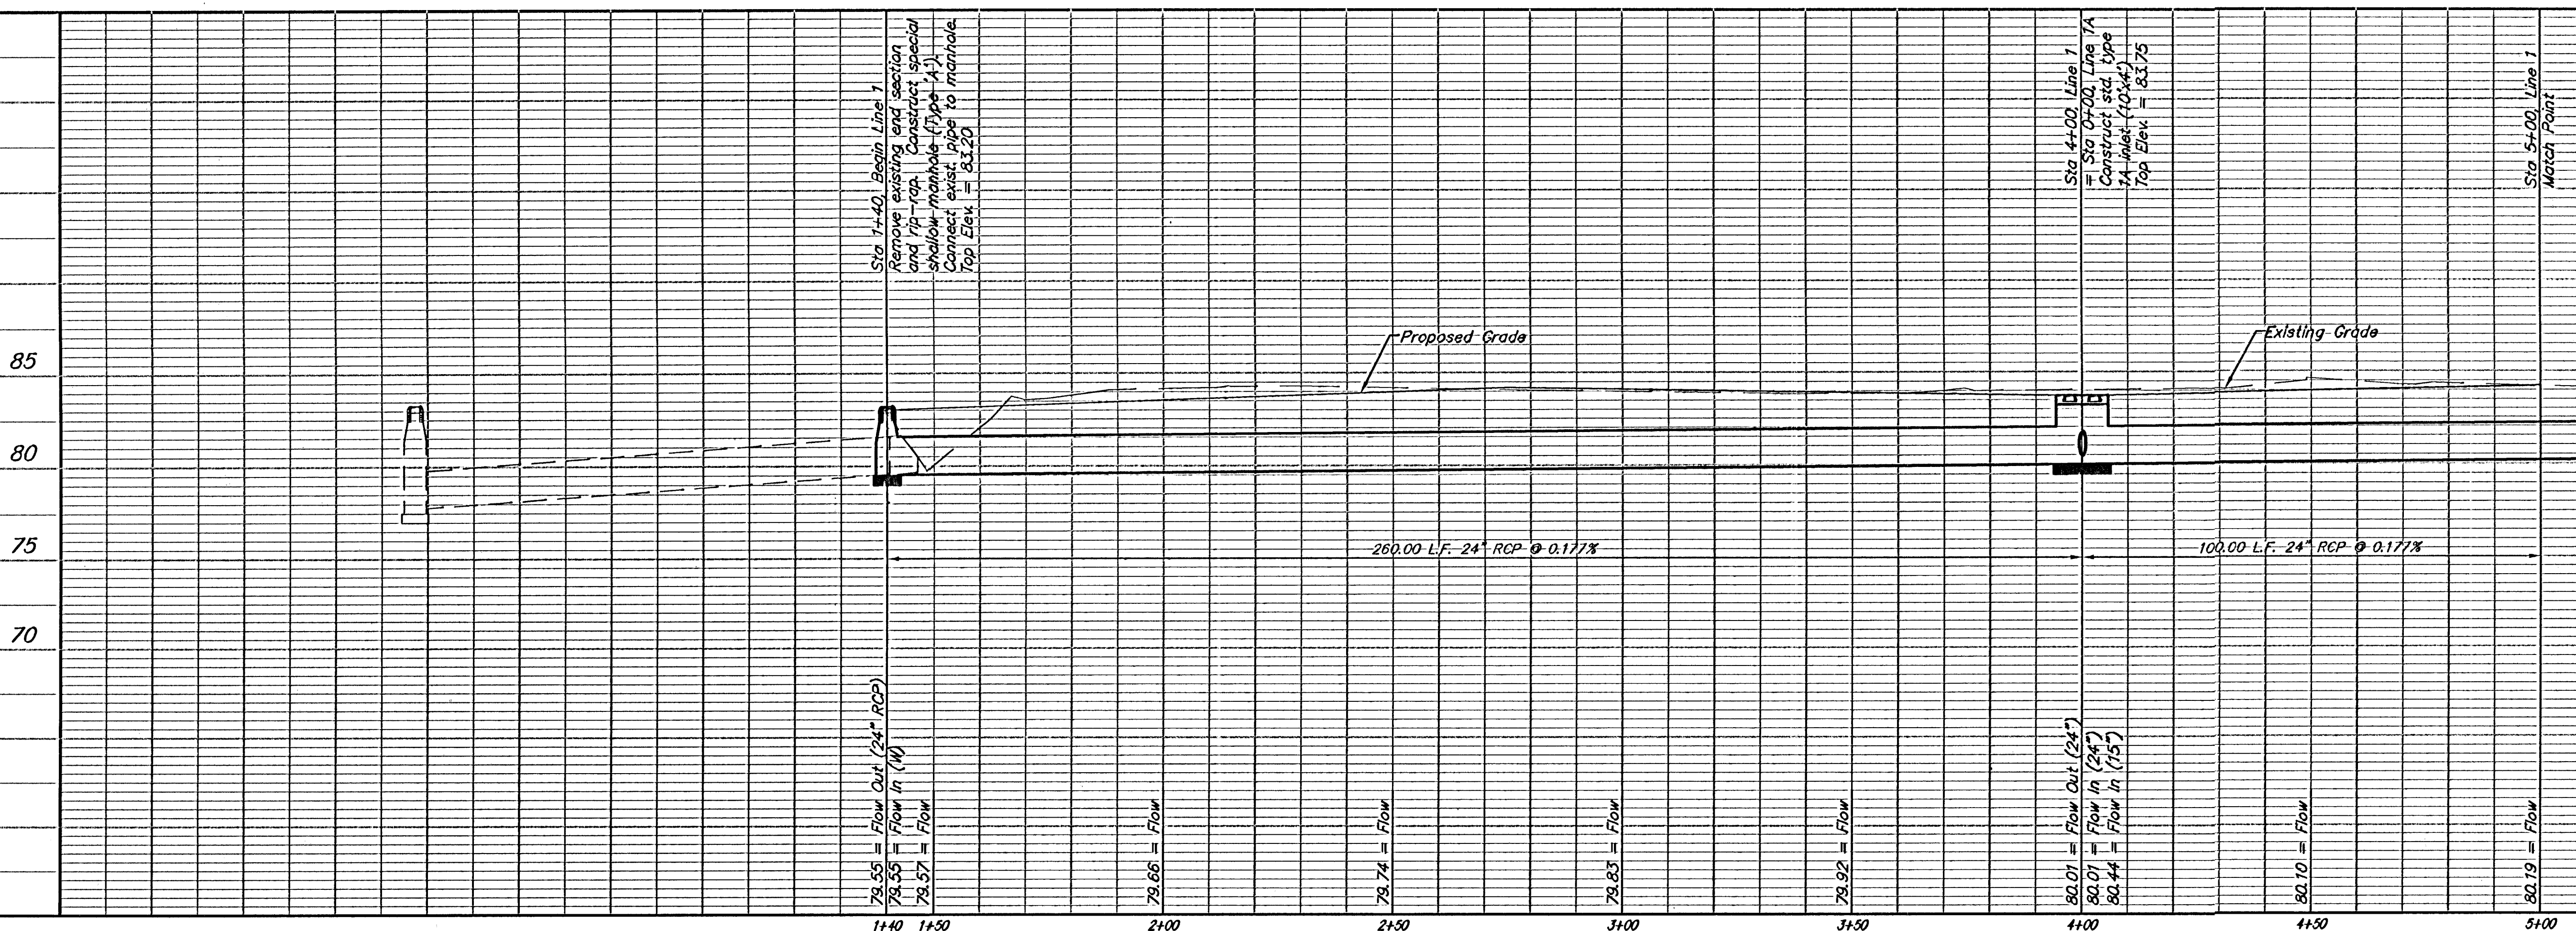

Baughman		45th Street South	
LINE 1		STORM WATER SEWER IMPROVEMENTS	
Baughman Company, P.A. 315 Ellis & Wilson, 13-0711 P 3162637771 F 3162620149 ENGINEERING SURVEYING PLANNING LANDSCAPE ARCHITECTURE			
PROJECT NUMBER 47283009	DESIGN MWS	DRAWN TMS	DATE 03/05
REVISIONS	APPROVED	SCALE Noted	SHEET 9 OF 25
Hidden/Client/SWS1		04-09-0507	