
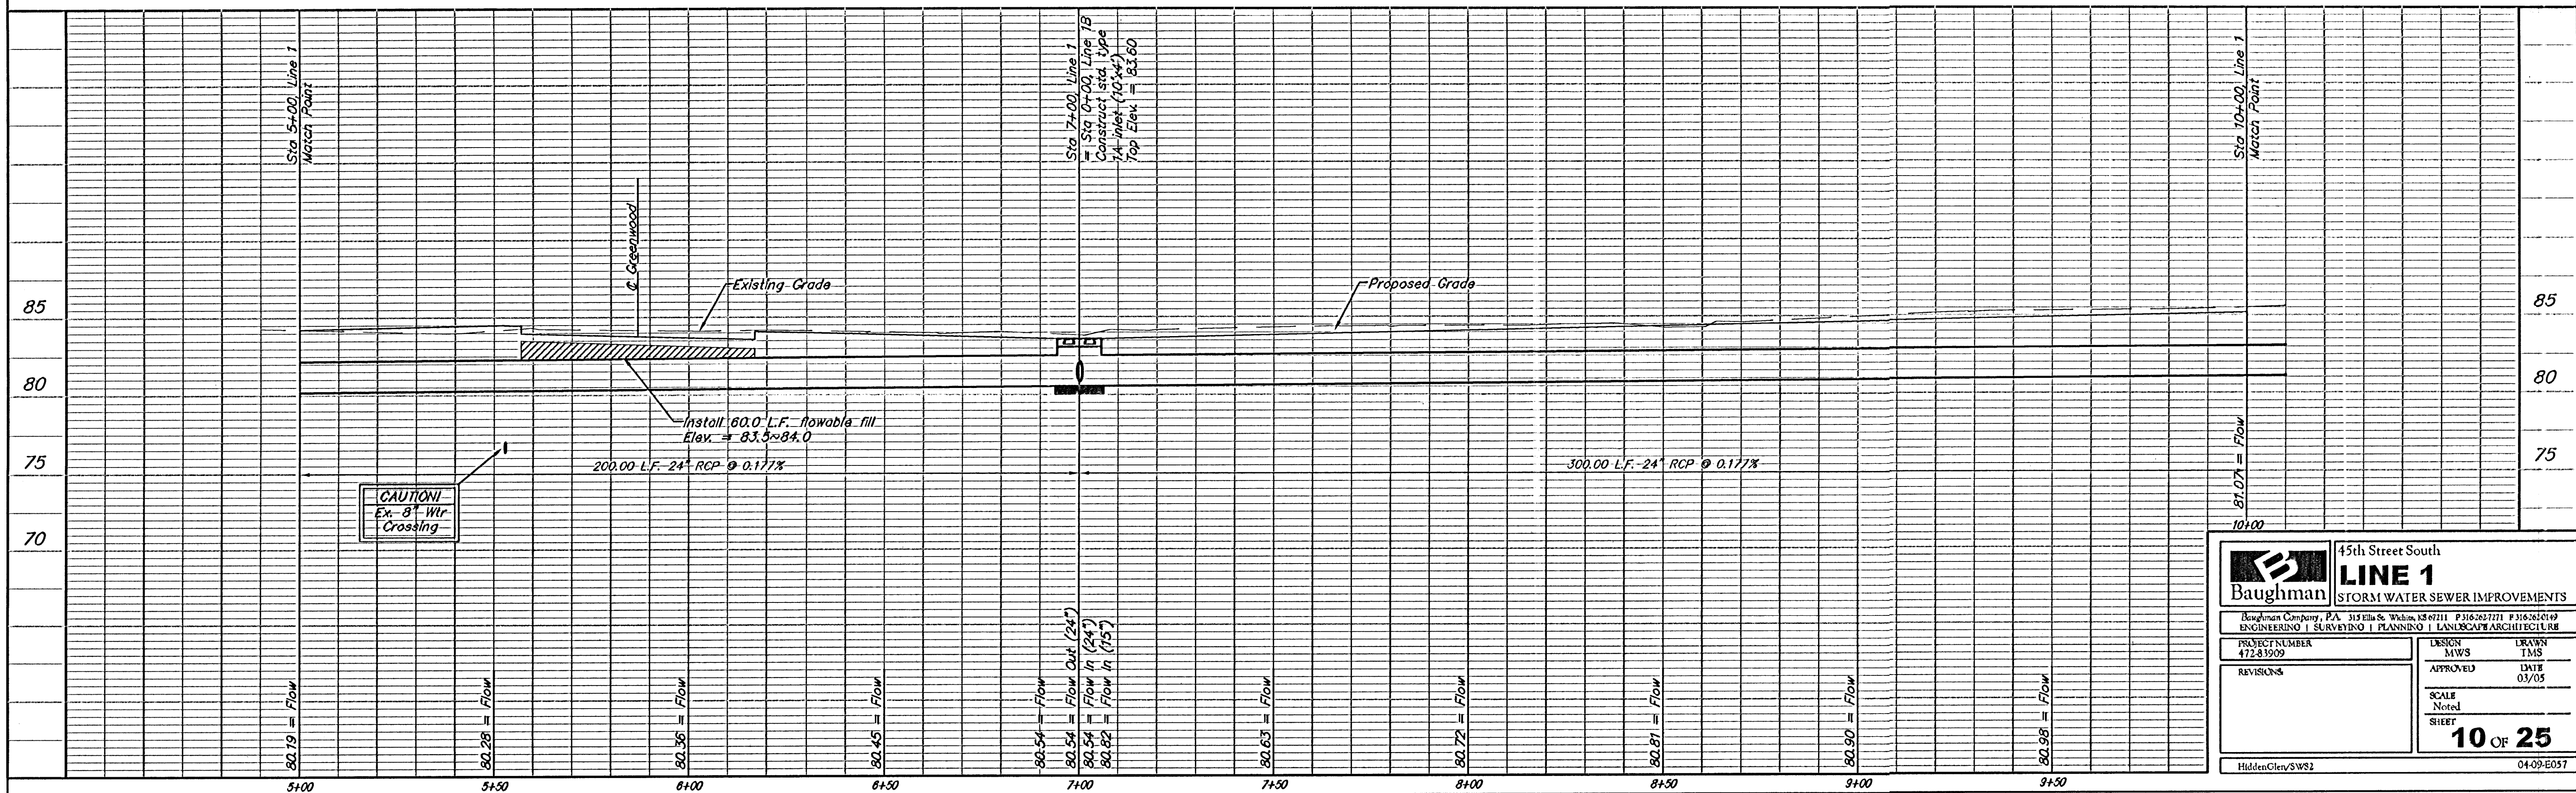


BENCHMARK:
C.O.W. benchmark, SE
corner of intersection of
Hydraulic & 43rd St. S.
25.5' E and 35' S of
centerline.
Elev. = 84.99 City Datum

Scale: 1" = 20'
• = Iron

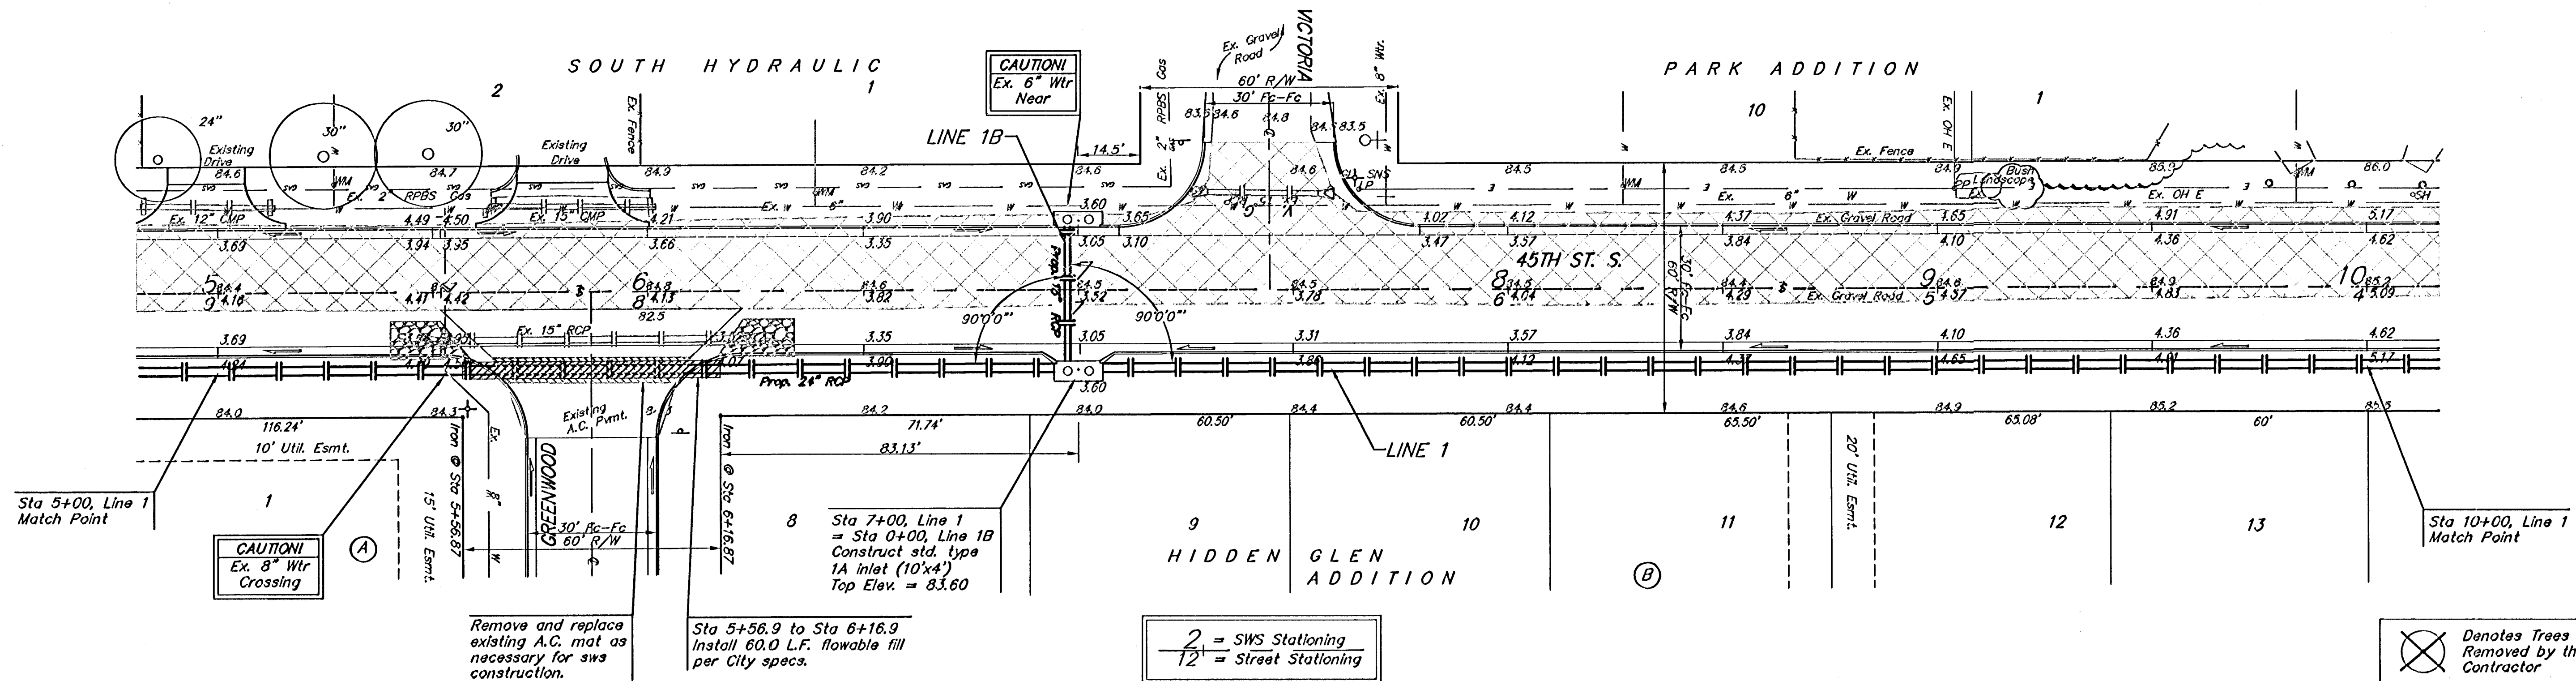

Baughman		45th Street South LINE 1 STORM WATER SEWER IMPROVEMENTS	
Baughman Company, P.A. 315 E. 11th St., Wichita, KS 67211 P 316-262-7771 F 316-262-6149 ENGINEERING SURVEYING PLANNING LANDSCAPE ARCHITECTURE			
PROJECT NUMBER 472-819209		DESIGN TWS	DRAWN TWS
REVISIONS		APPROVED DATE 03/05	SCALE NOTED SHEET
		10 OF 25	
HiddenCrew/SWS2		04-09-E057	