



BENCHMARK:
C.O.W. benchmark, SE
corner of intersection of
Hydraulic & 43rd St. S.
25.5' E and 35' S of
centerline.
Elev. = 84.99 City Datum

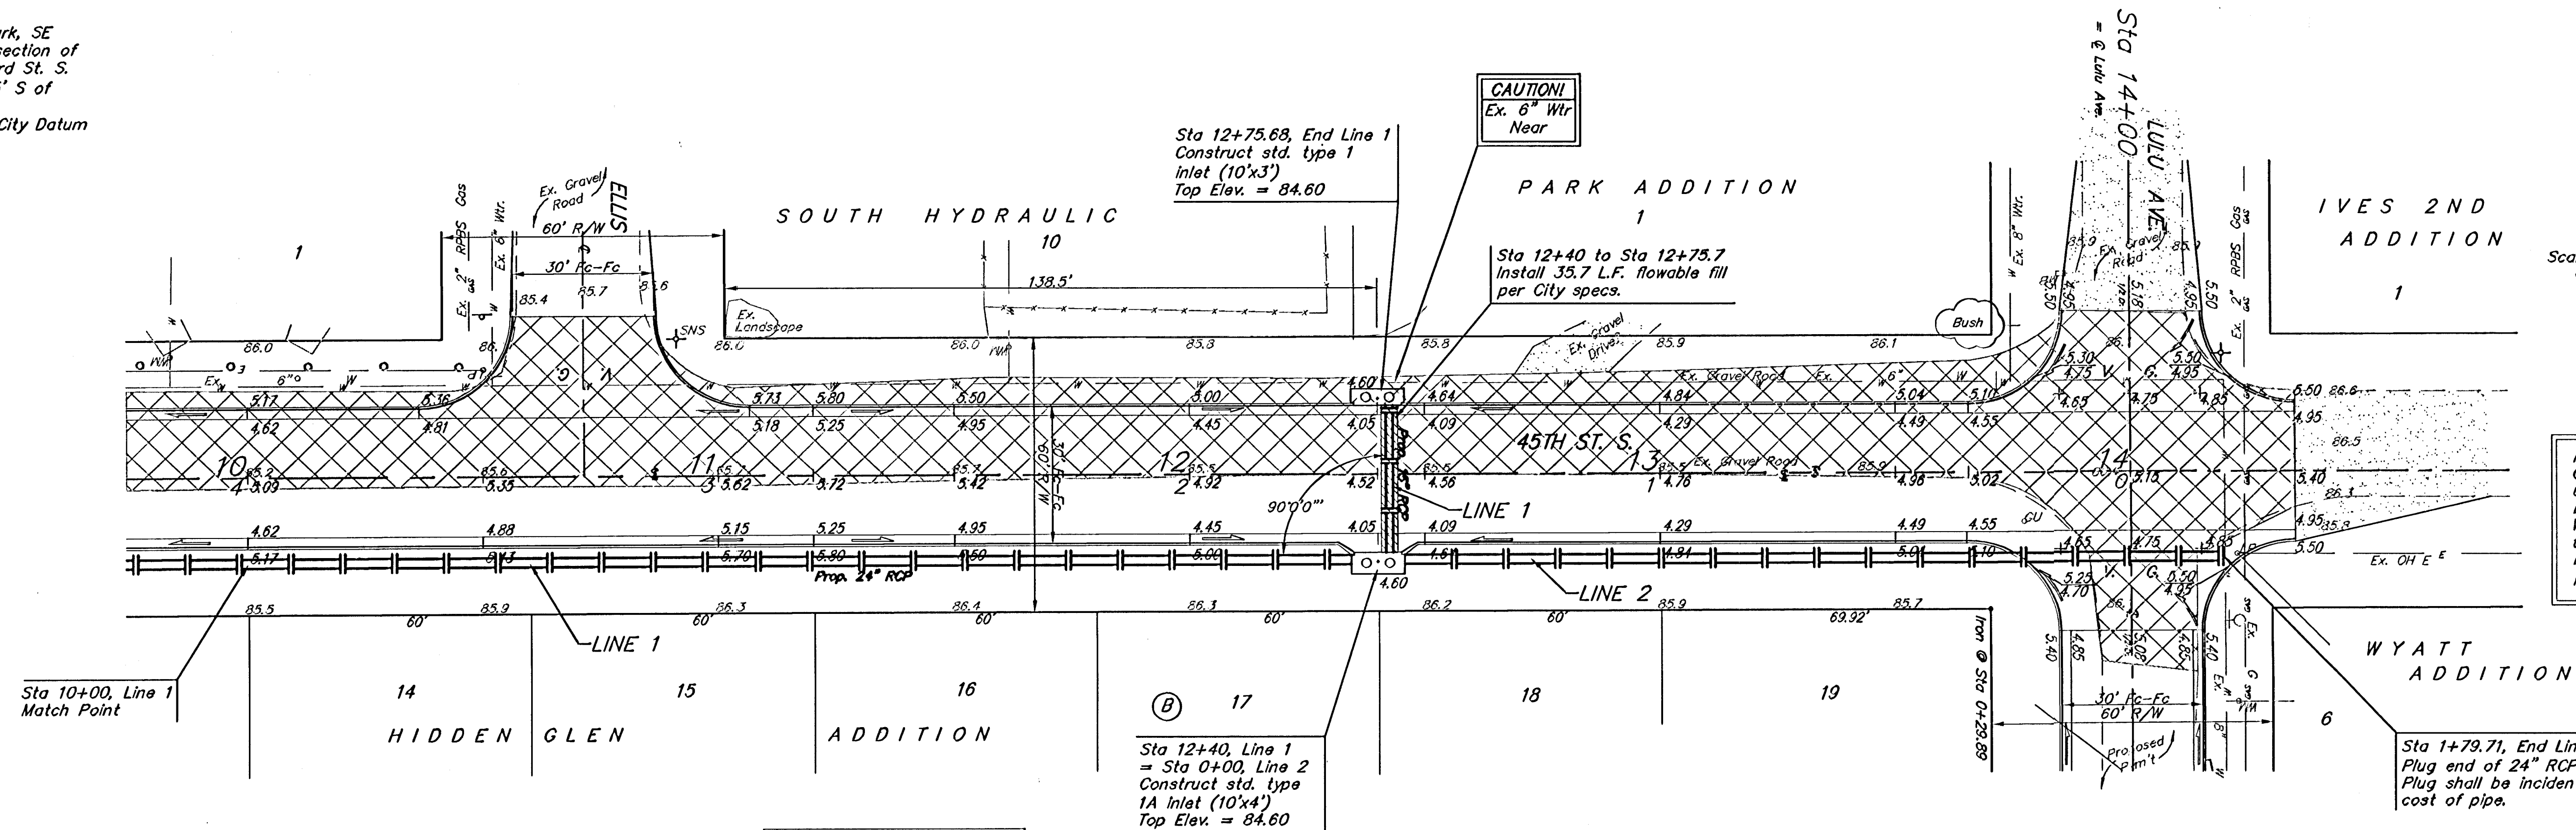

$\frac{2}{12}$ = SWS Stationing
 $\frac{12}{12}$ = Street Stationing

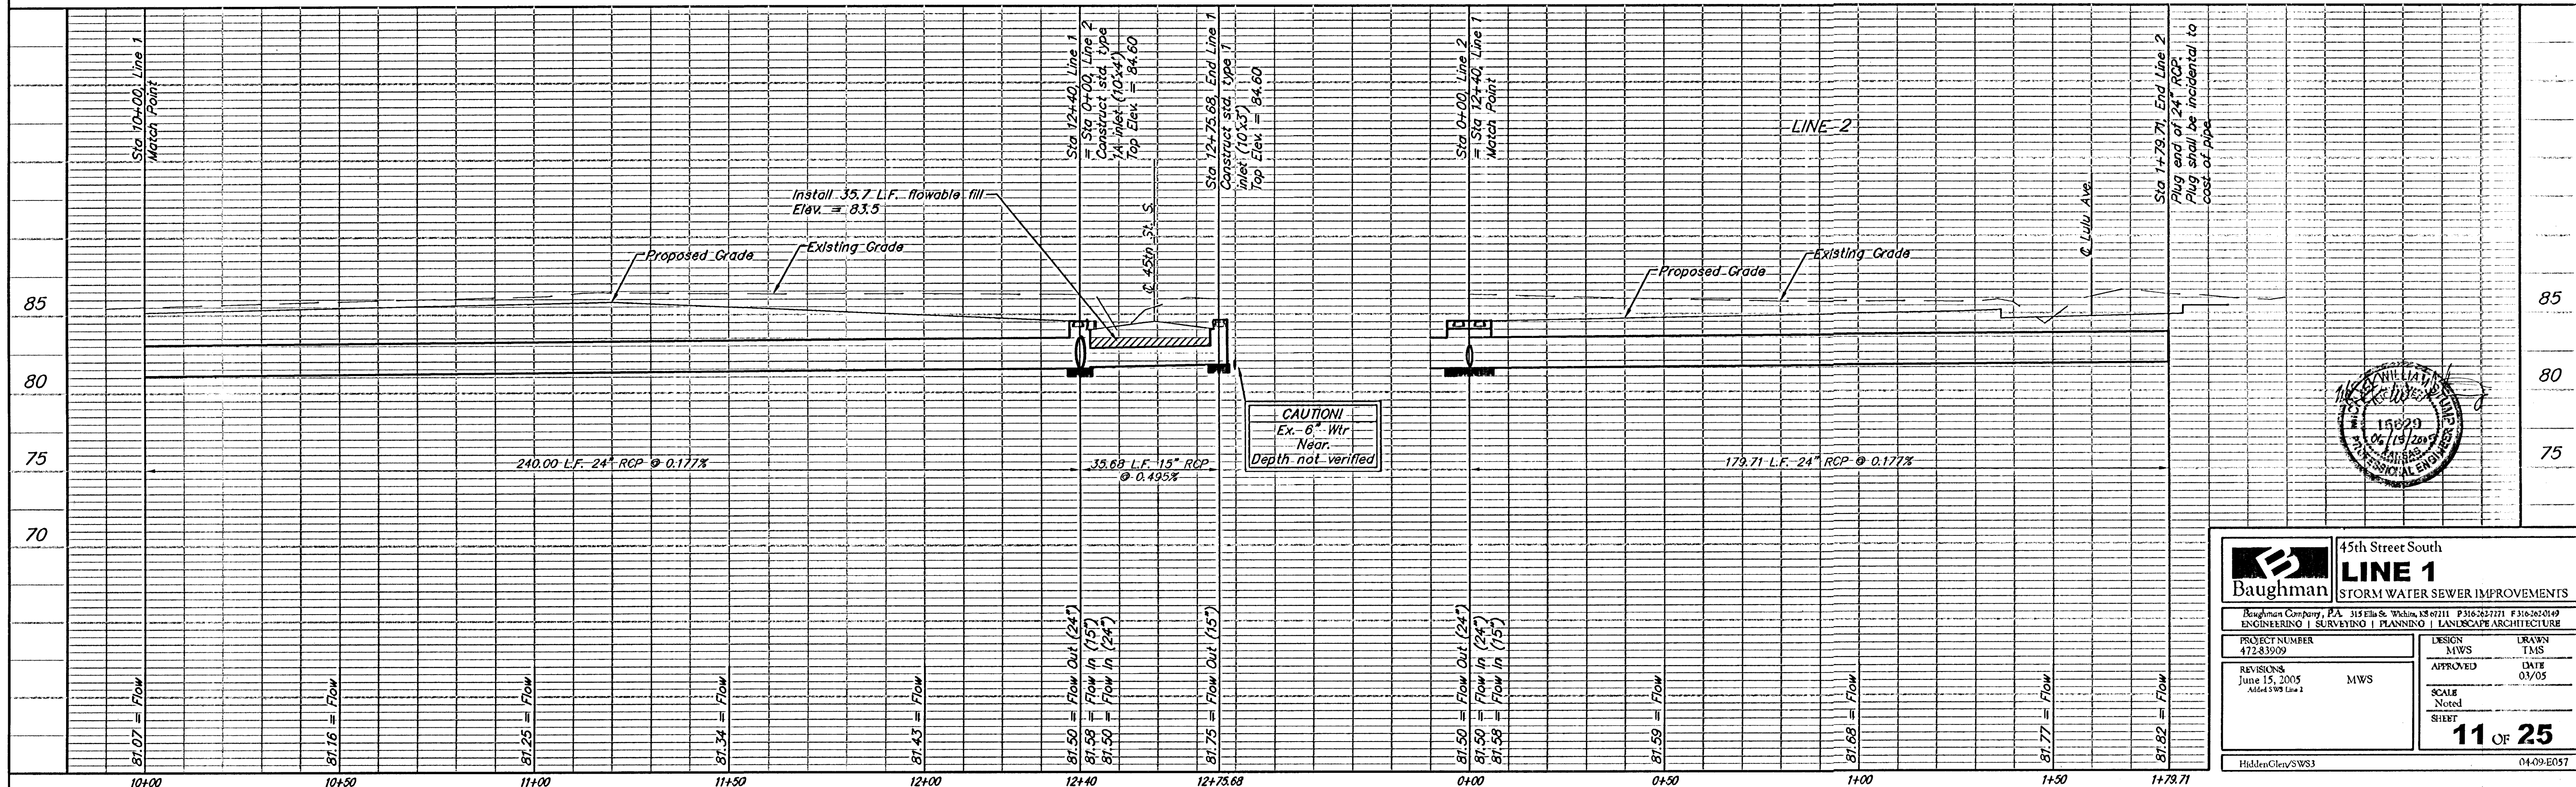

Baughman 45th Street South
LINE 1
STORM WATER SEWER IMPROVEMENTS

PROJECT NUMBER: 472-83909
DESIGN: MWS
DRAWN: TMS
APPROVED: DATE: 03/05
REVISIONS: June 15, 2005 MWS
Added SWS Line 1
SCALE: Noted
SHEET: 11 OF 25
HiddenGlen/SWS3 04-09-E057