



Q-----Q

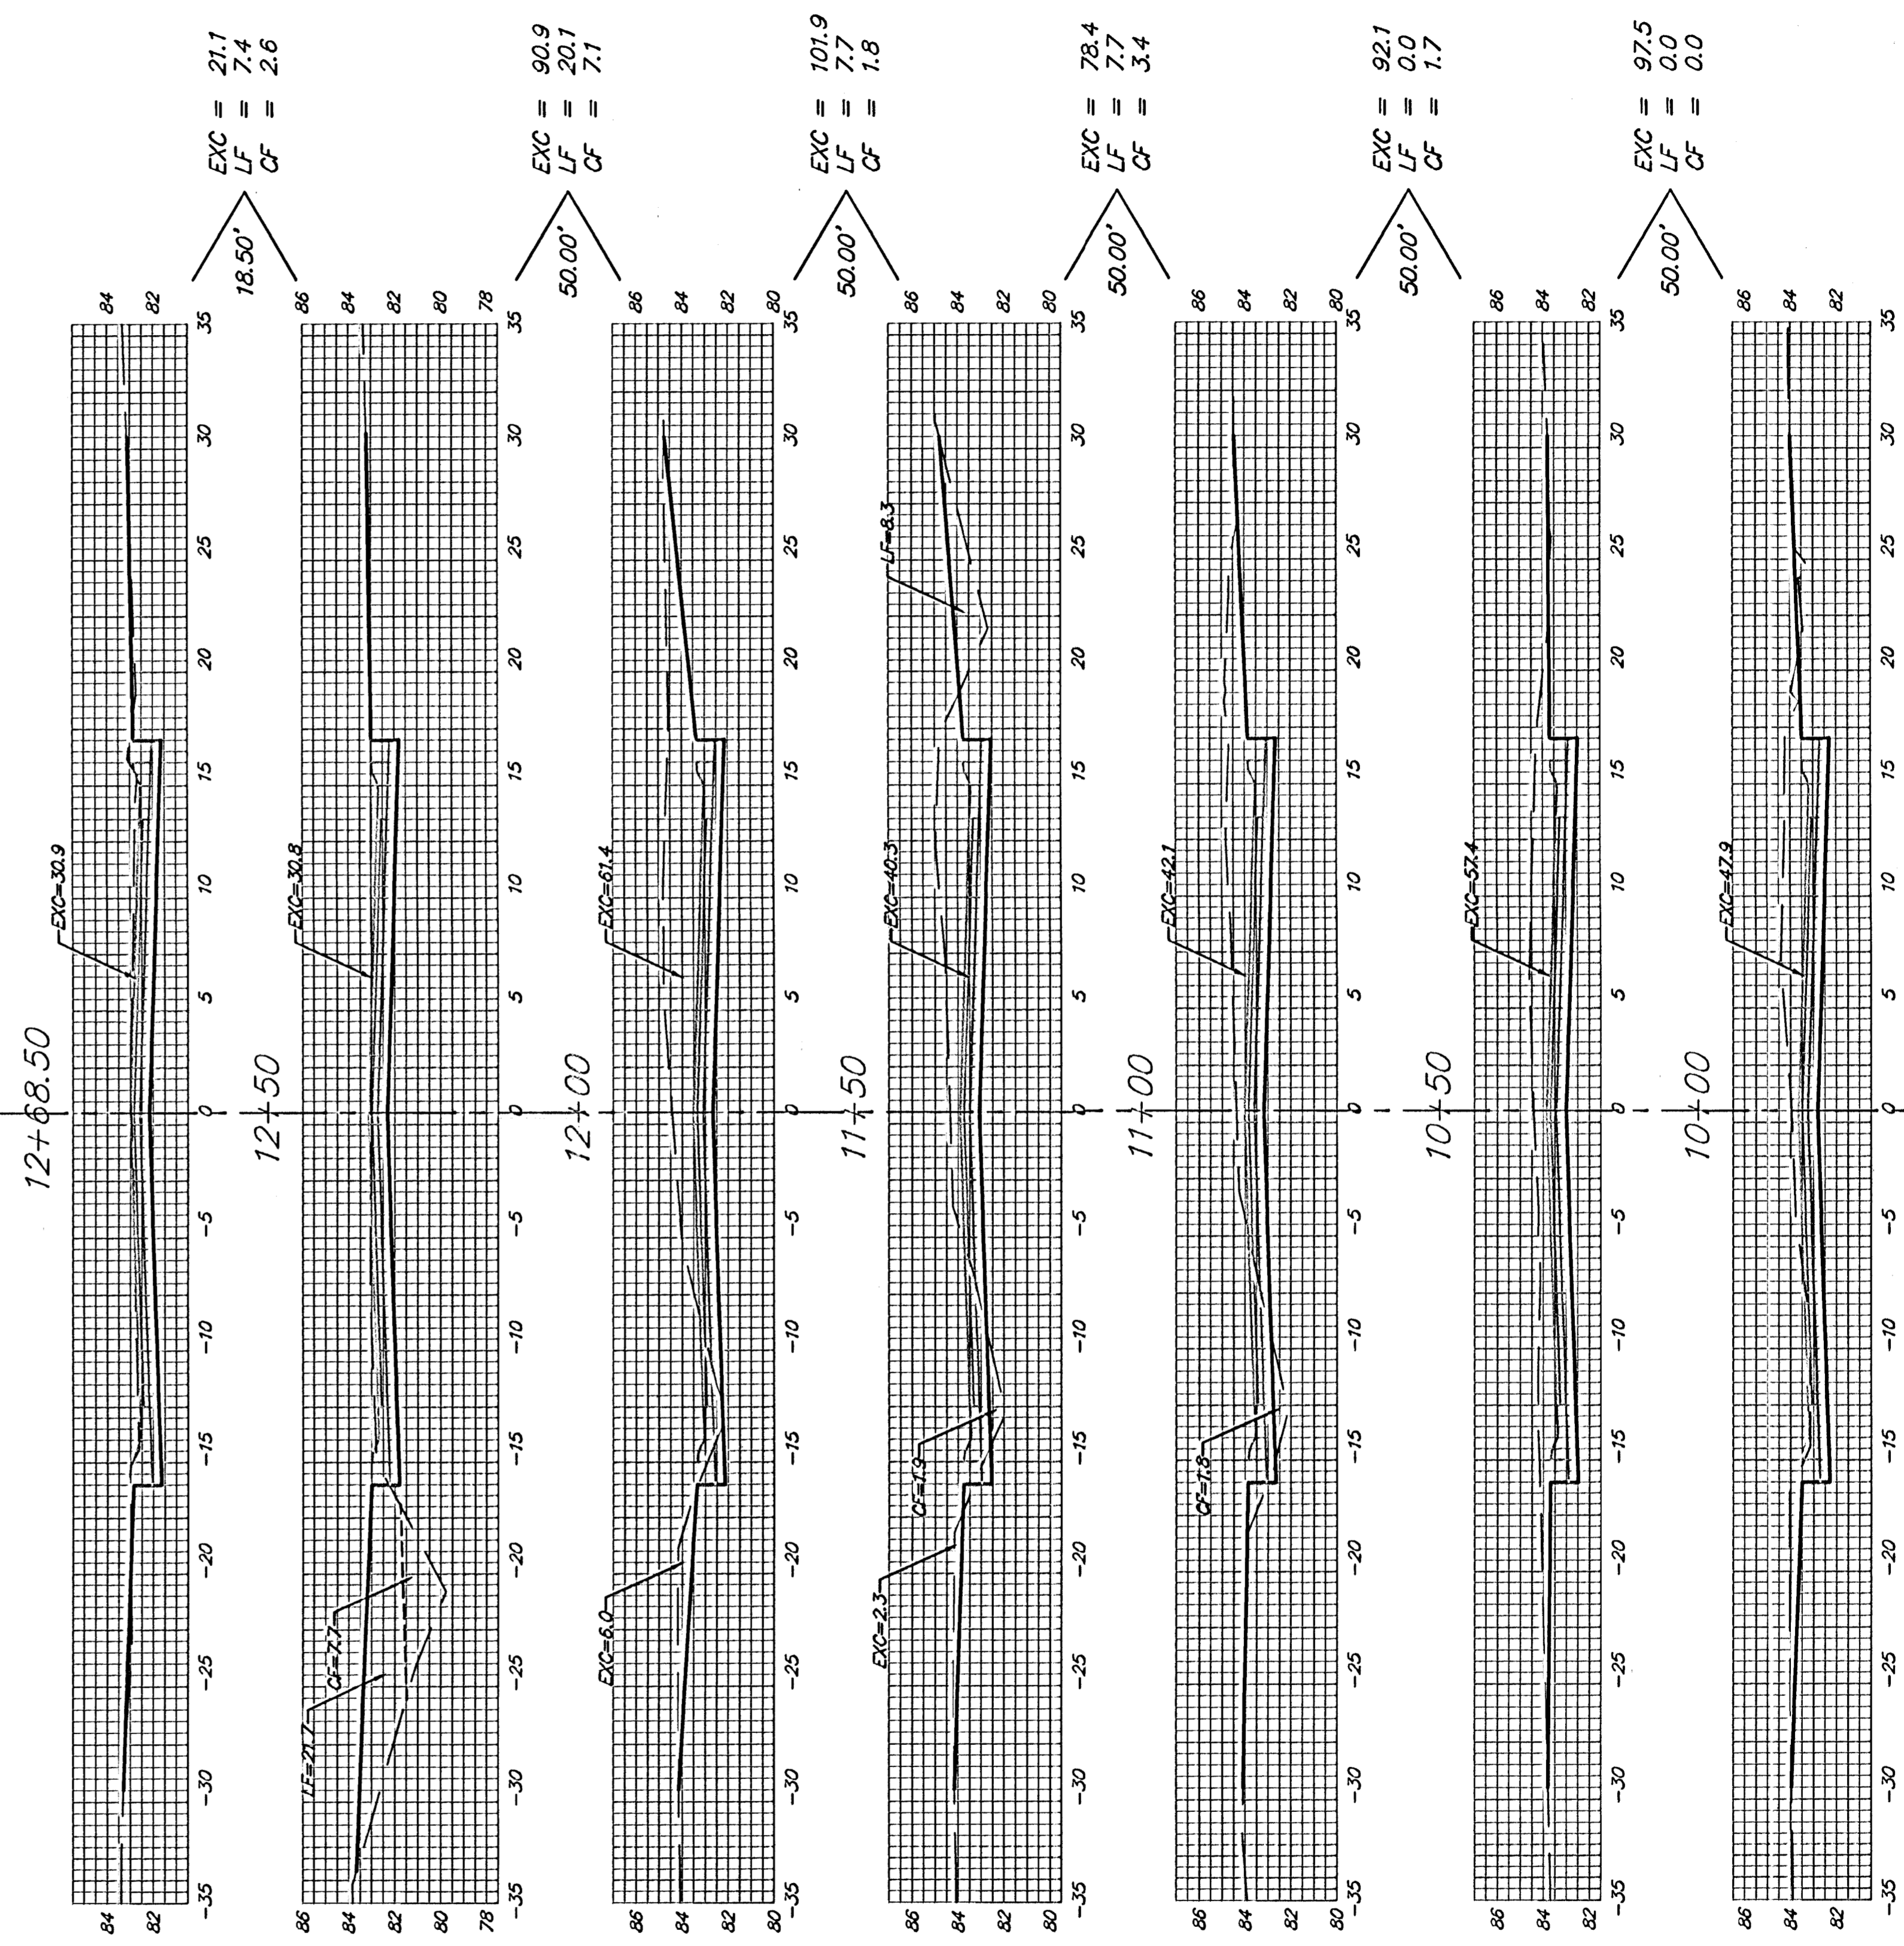

45TH ST. S.

Sheet Totals:
Excavation = 481.9 C.Y.
Loose Fill = 42.9 C.Y.
Compacted Fill = 16.6 C.Y.

 Baughman	Baughman Company, P.A. 315 Ellis St. Wichita, KS 67211 P 316-262-1271 F 316-262-014 ENGINEERING SURVEYING PLANNING LANDSCAPE ARCHITECTURE	
	PROJECT NUMBER 472-83909	SHEET 24 OF 25

Hidden:Glen\45th_plans\45sh1 04/09/05