
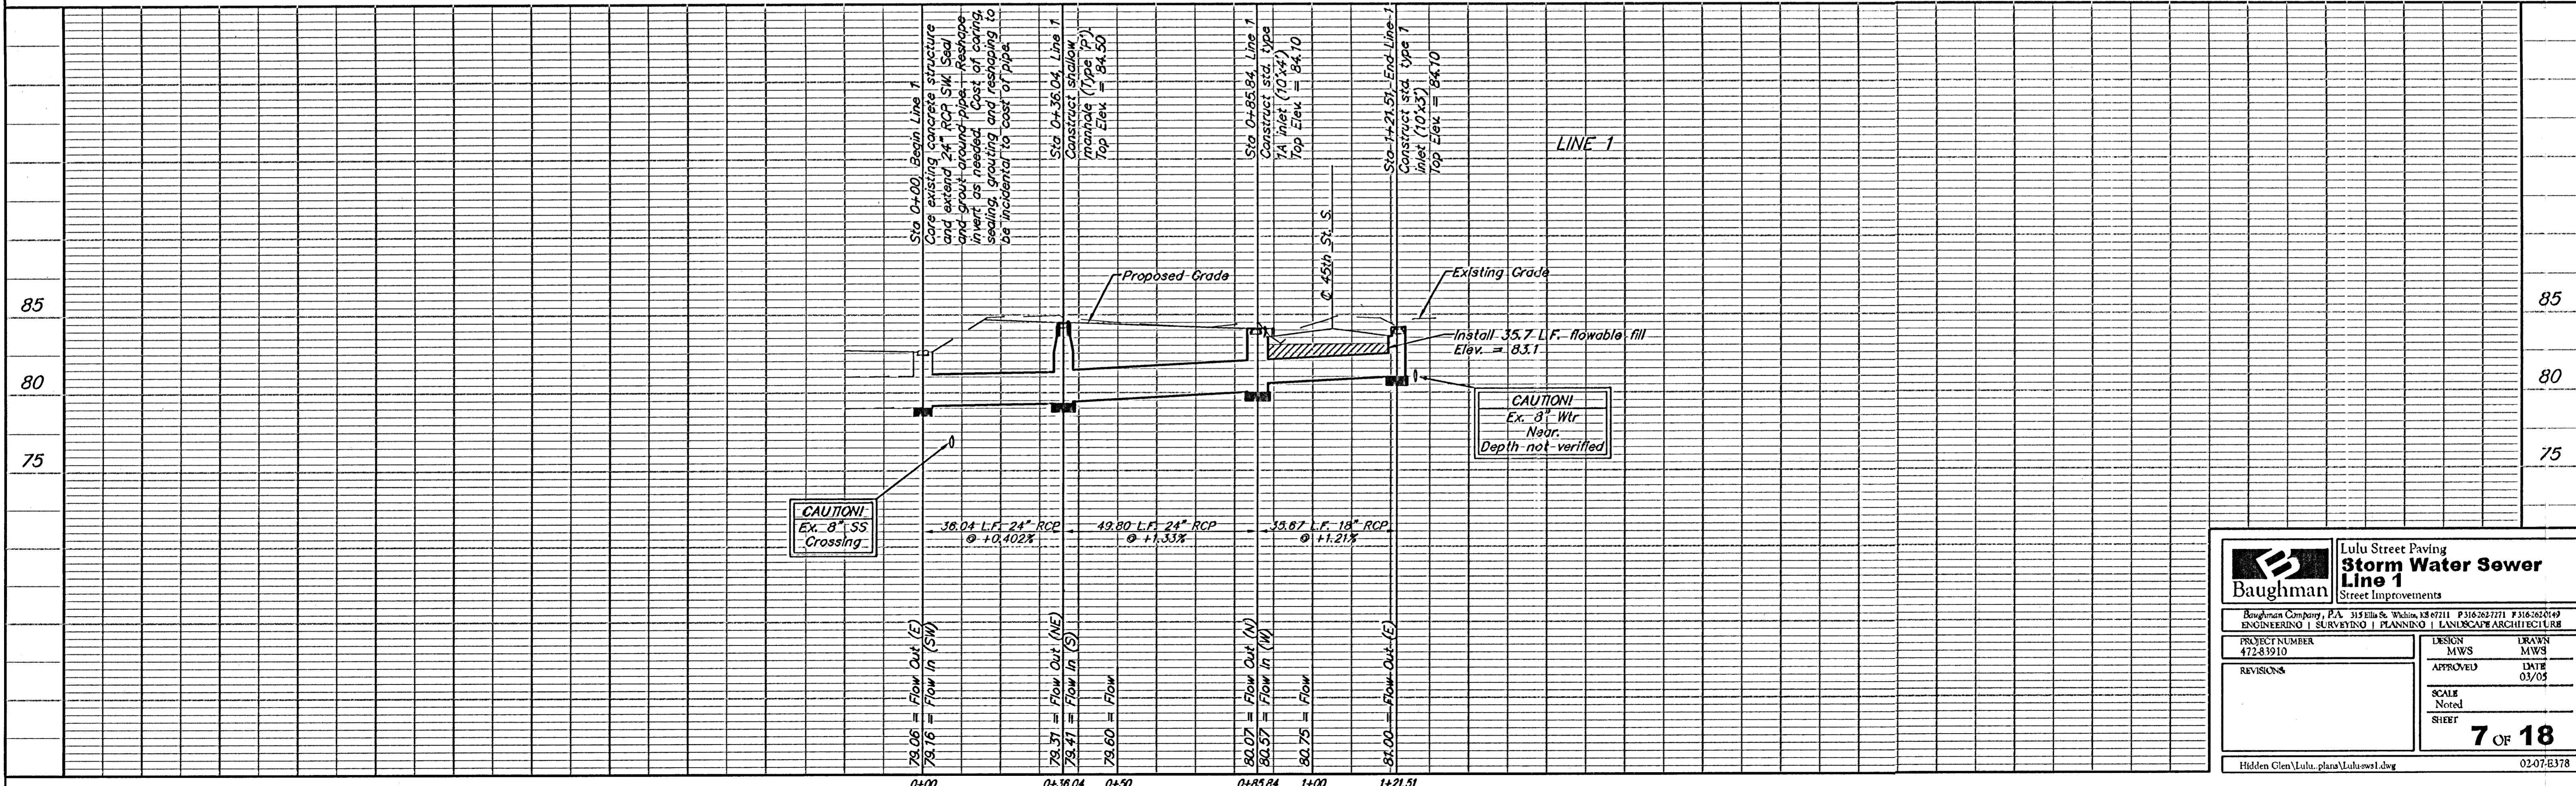


BENCHMARK:  
 C.O.W. benchmark, SE  
 corner of intersection of  
 Hydraulic & 43rd St. S.  
 25.5' E and 35' S of  
 centerline.  
 Elev. = 84.99 City Datum

Scale: 1" = 20'  
 • = Iron

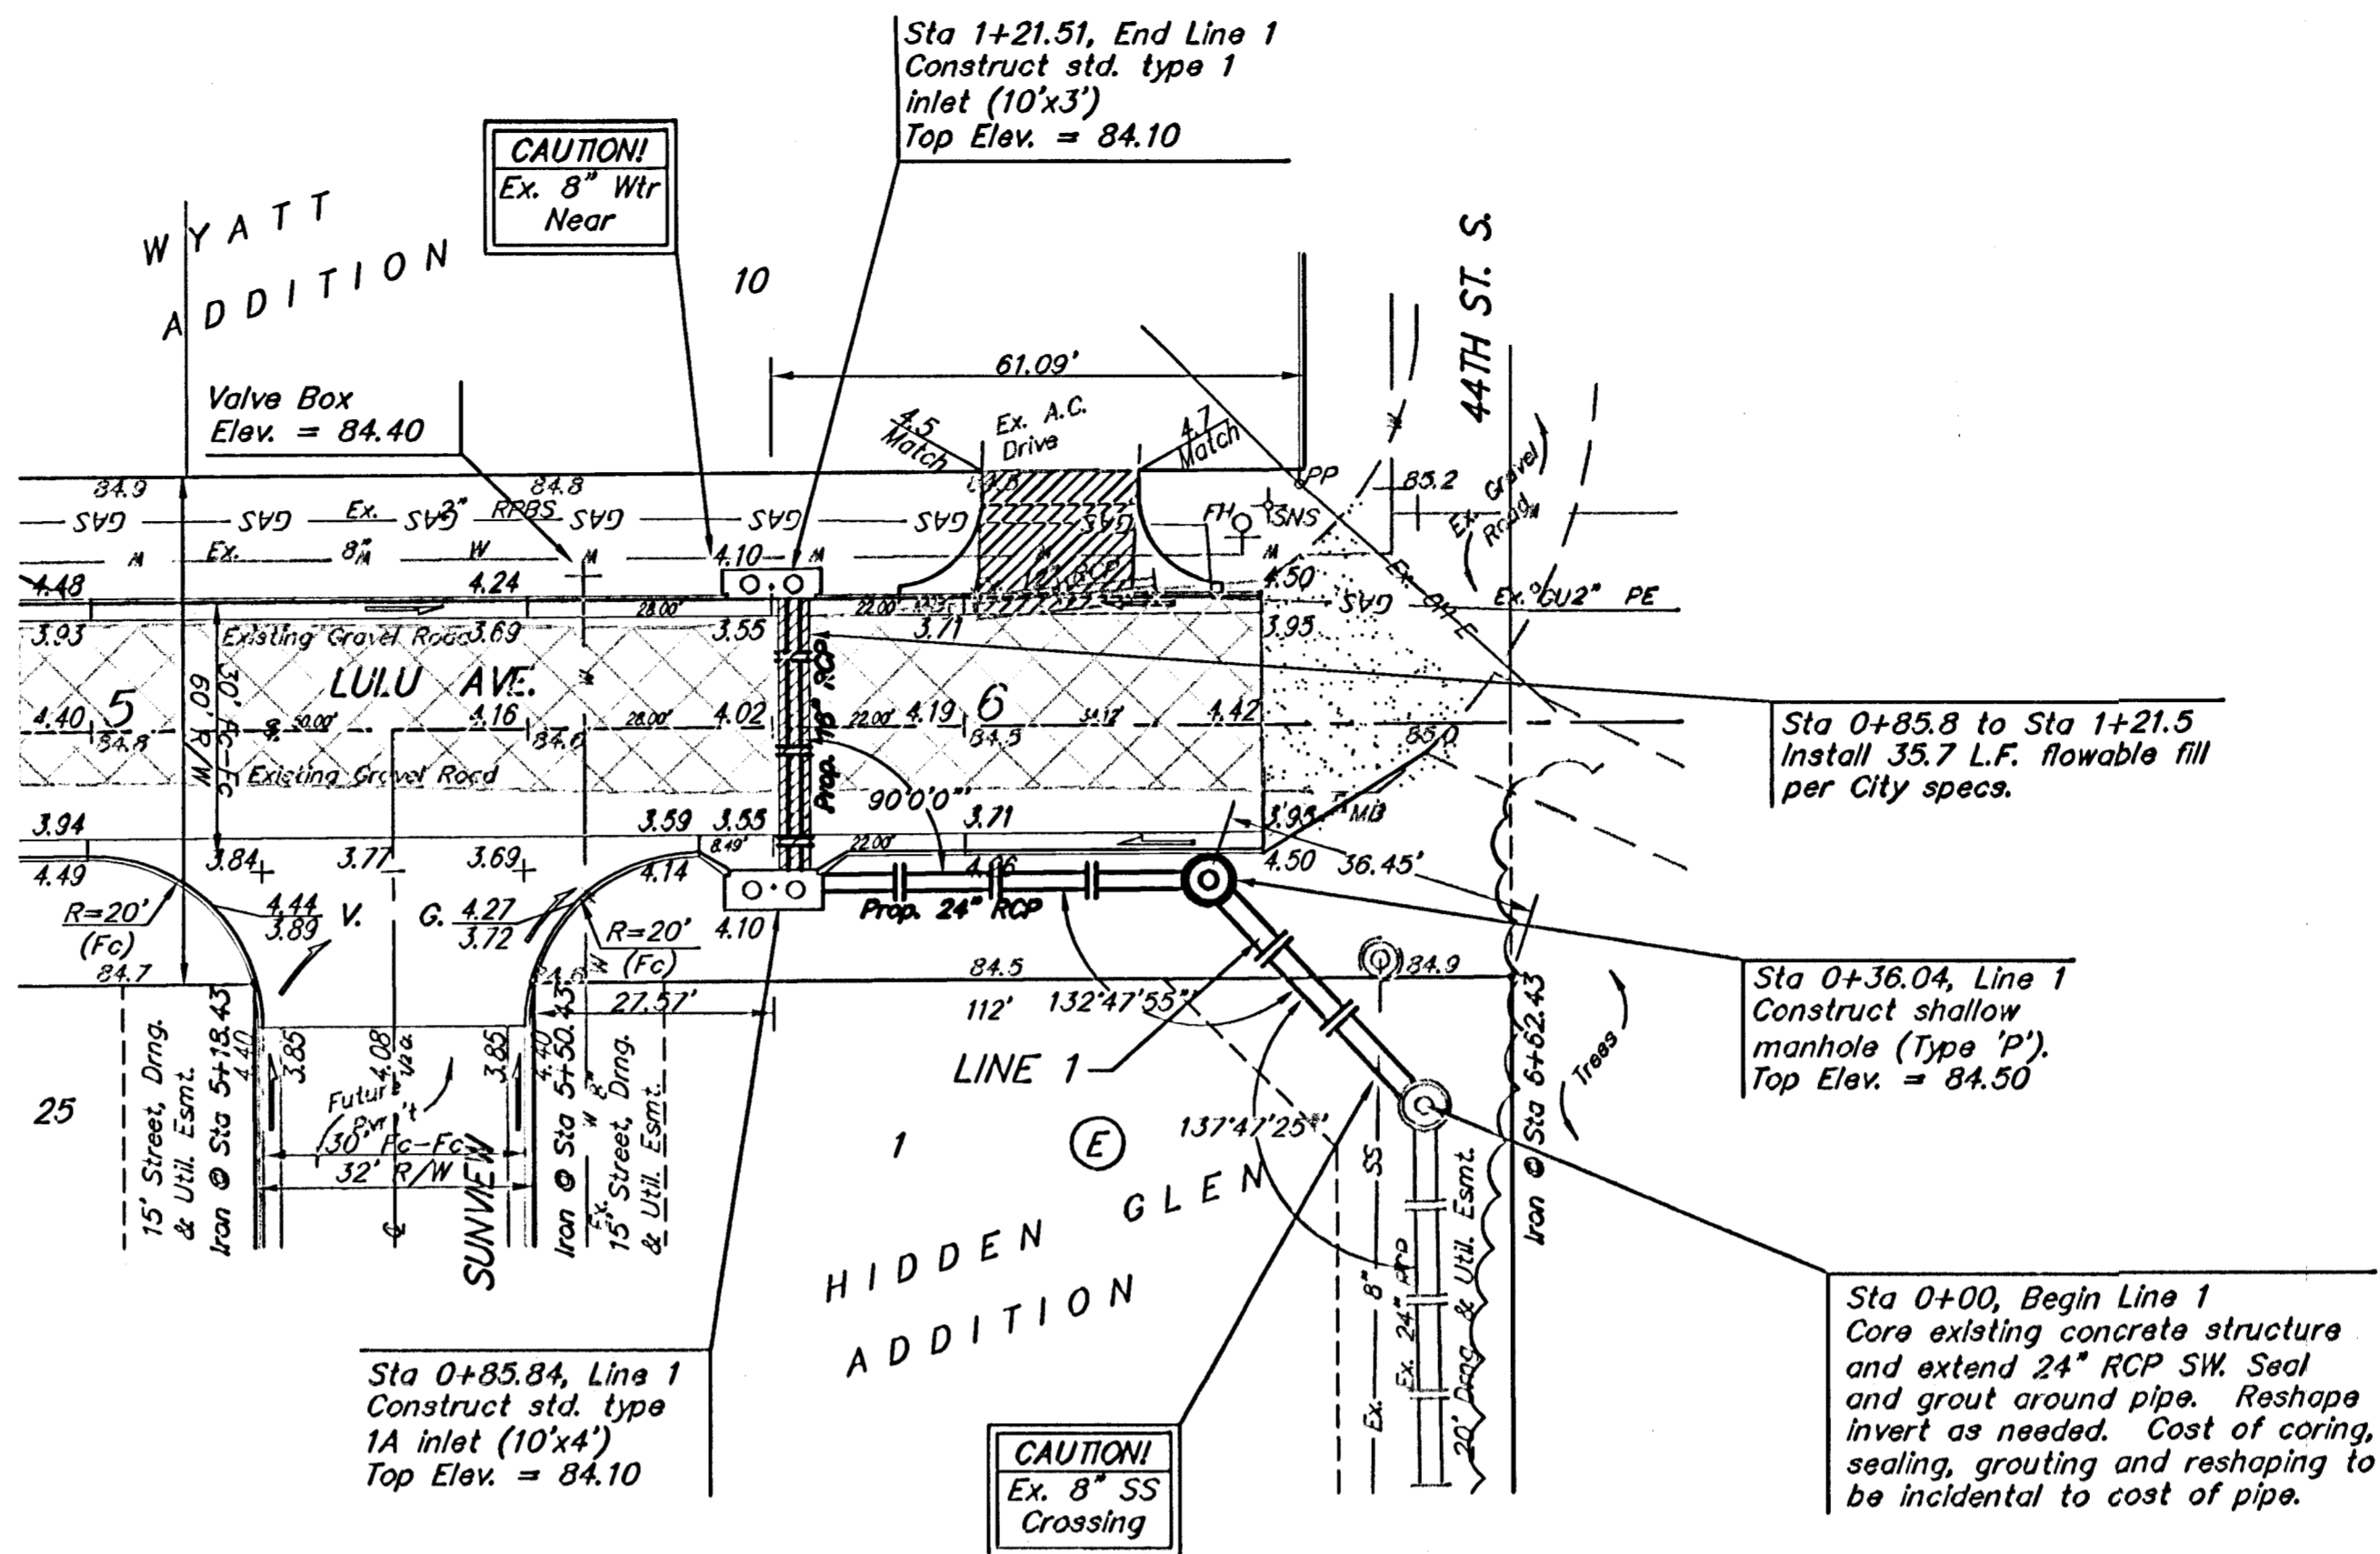

<b>Baughman</b>		Lulu Street Paving <b>Storm Water Sewer Line 1</b> Street Improvements	
Baughman Company, P.A. 315 Ellis St. Wichita, KS 67211 P.316.262.7771 F.316.262.6149 ENGINEERING   SURVEYING   PLANNING   LANDSCAPE ARCHITECTURE			
PROJECT NUMBER 472-83910	DESIGN MWS	DRAWN MWS	DATE 03/05
REVISIONS	APPROVED	SCALE Noted	SHEET 7 OF 18
Hidden Glen/Lulu.plans/Luluwsl.dwg			02-07-8378