


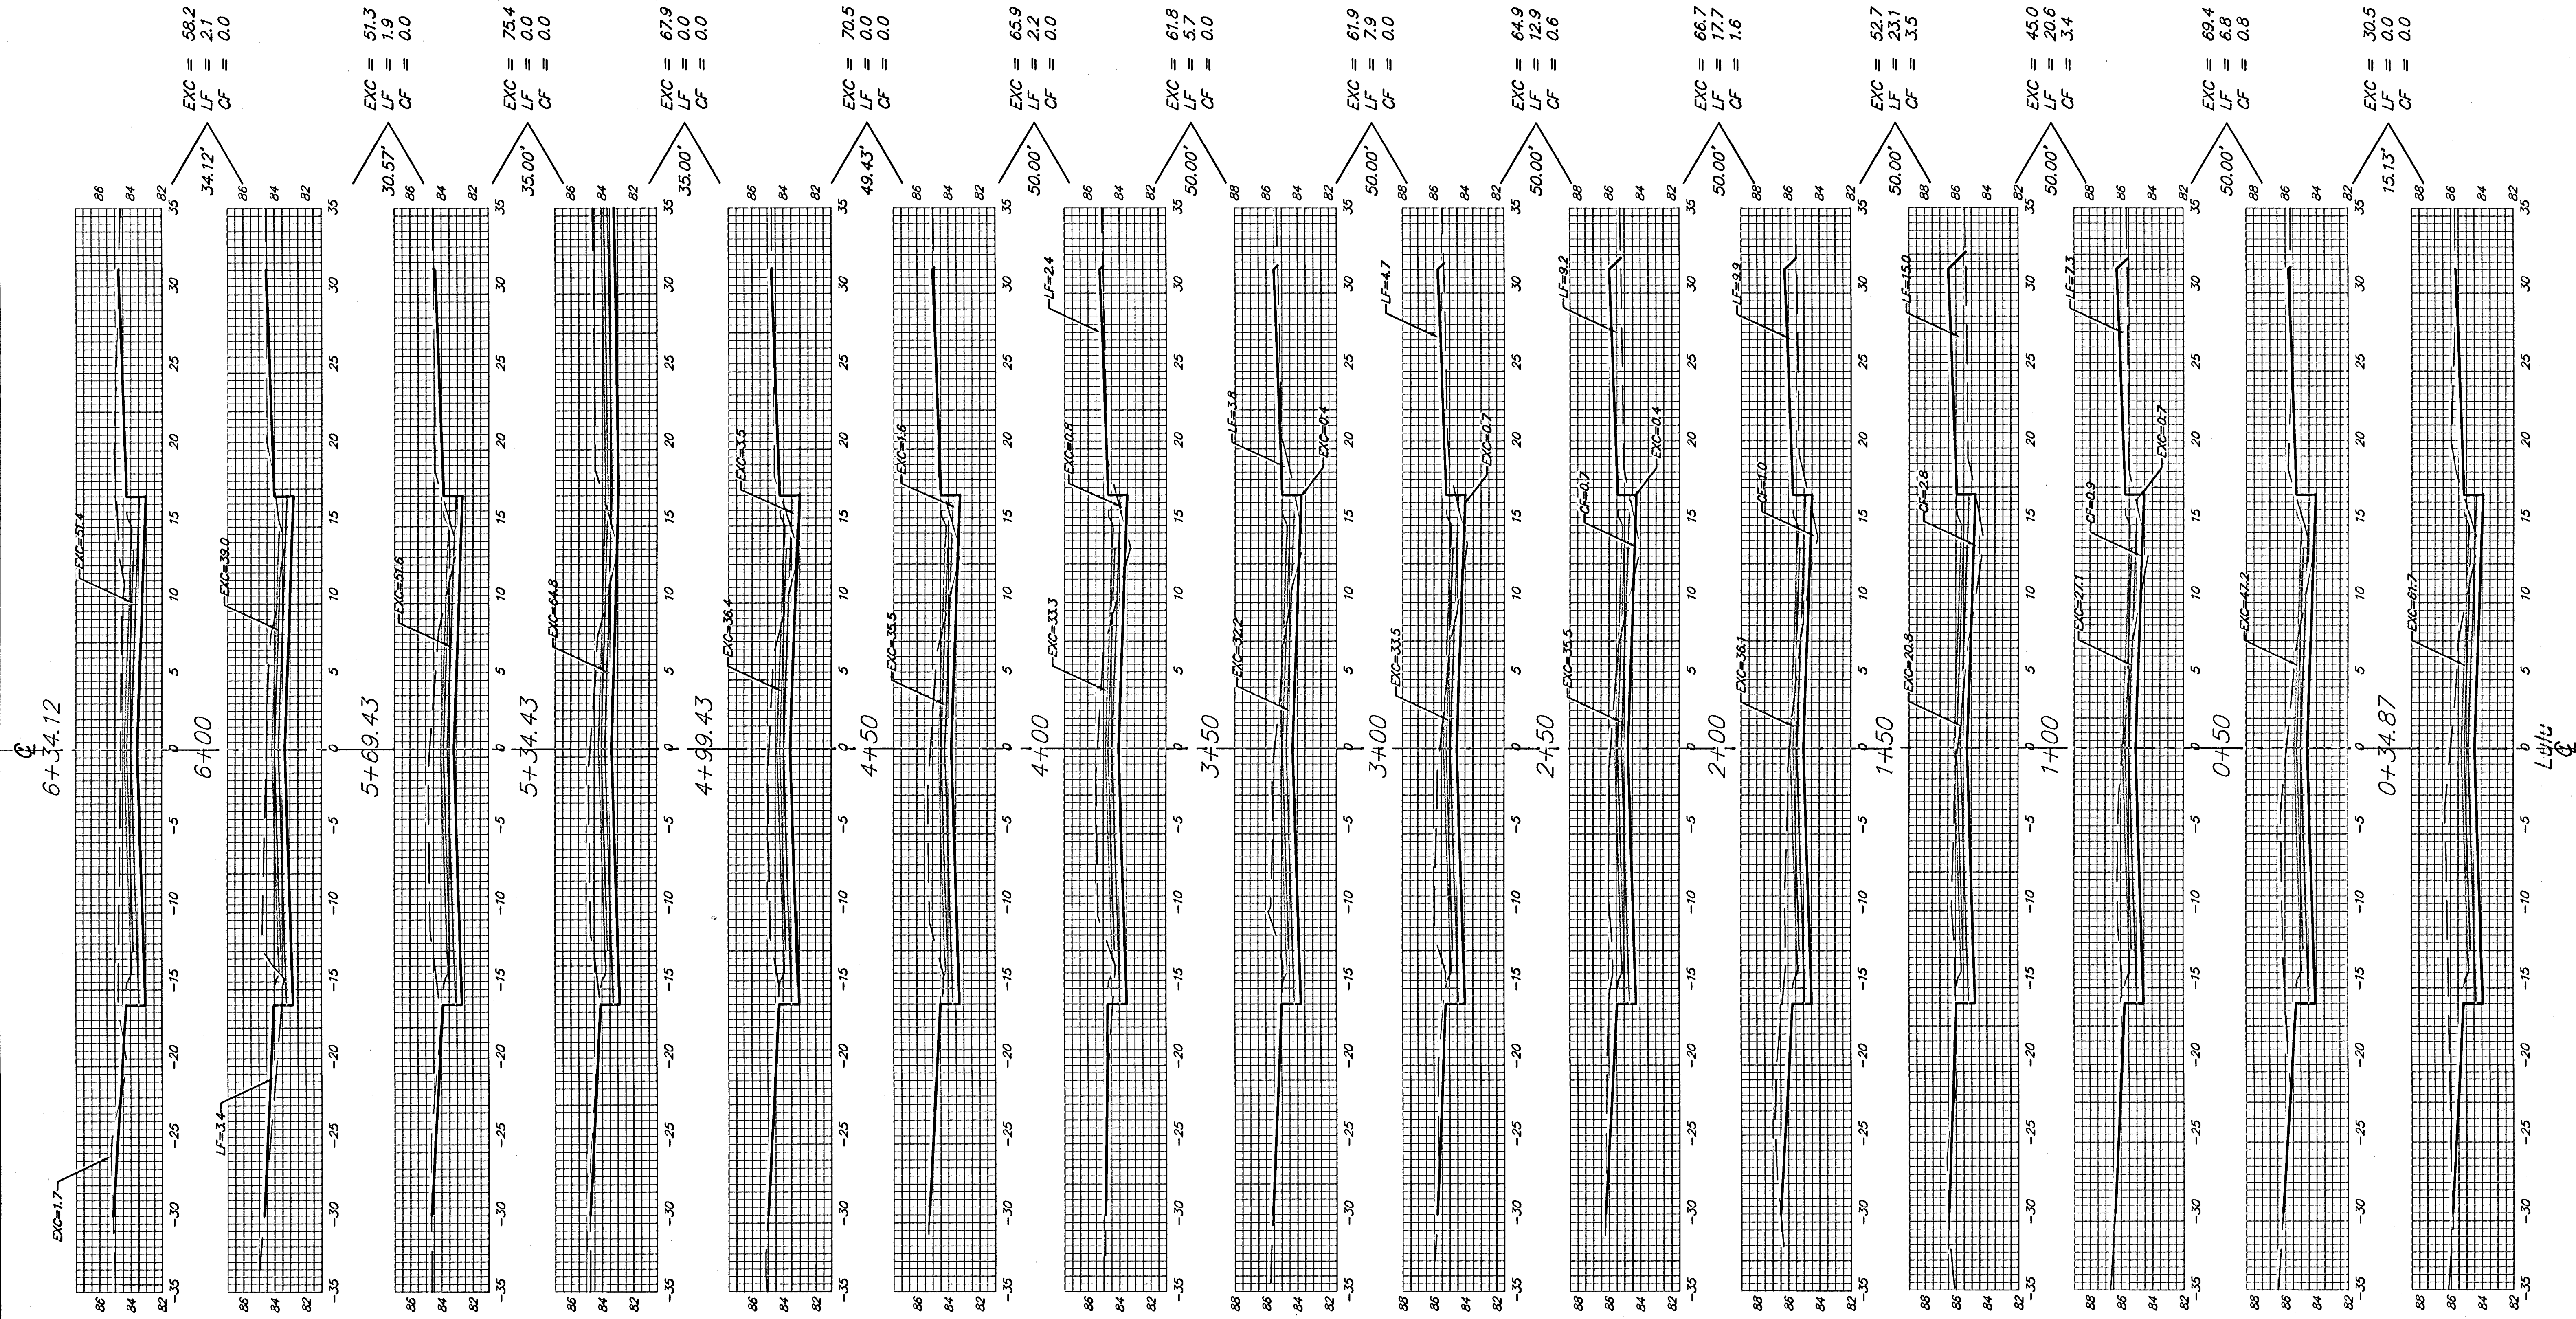

Sheet Totals:
 Excavation = 842.1 C.Y.
 Loose Fill = 100.9 C.Y.
 Compacted Fill = 9.9 C.Y.