



FINAL PLAT
HAWTHORNE ADDITION
AN ADDITION TO WICHITA, SEDGWICK COUNTY, KANSAS

NOTE
LOTS 1,2,3,4,5 AND 6 BLOCK 6 OF THIS
PLAT ARE SUBJECT TO THE CONDITIONS OF
COMMUNITY UNIT PLAN DP-238

N88°34'33"E(M) 2655.31'(M) N. LINE SW ¼
N88°34'33"E 2625.31'

NE. Cor., SW ¼, Sec. 2,
T27S, R2E, 6th P.M.
Fnd. ¾" Bar W/ TTLS
Brass cap

MINIMUM PAD ELEVATIONS (LOWEST OPENINGS)			
LOT	BLOCK	ELEVATION (CITY DATUM)	ELEVATION (USGS)
24	2	173.6	1361.0
13	5	173.1	1360.5
14	5	171.9	1359.3
15	5	170.1	1357.5
16	5	168.3	1355.7
17	5	166.6	1354.0
18	5	167.1	1354.5
19	5	168.1	1355.5
7	6	167.8	1355.2
8	6	170.3	1357.7
9	6	170.3	1357.7
10	6	170.3	1357.7
11	6	170.3	1357.7
12	6	170.3	1357.7
13	6	170.3	1357.7
14	6	170.3	1357.7
15	6	170.9	1358.3
16	6	170.9	1358.3
17	6	170.3	1357.7
18	6	170.3	1357.7
19	6	170.3	1357.7
20	6	170.3	1357.7
21	6	170.3	1357.7
22	6	170.3	1357.7
23	6	170.3	1357.7
24	6	169.7	1357.1
25	6	169.7	1357.1
26	6	169.7	1357.1
27	6	169.7	1357.1
28	6	174.1	1361.5
30	6	174.1	1361.5
31	6	174.1	1361.5
32	6	176.1	1363.5
44	6	176.1	1363.5
45	6	175.1	1362.5
46	6	174.1	1361.5
47	6	174.1	1361.5
48	6	174.1	1361.5
49	6	174.1	1361.5
51	6	174.1	1361.5
52	6	169.7	1357.1
56	6	169.7	1357.1

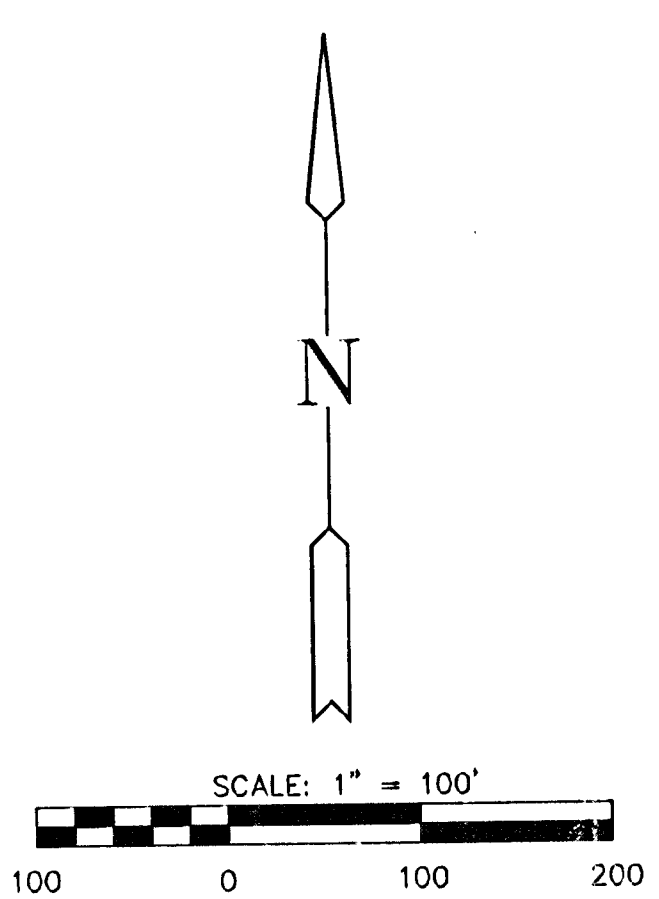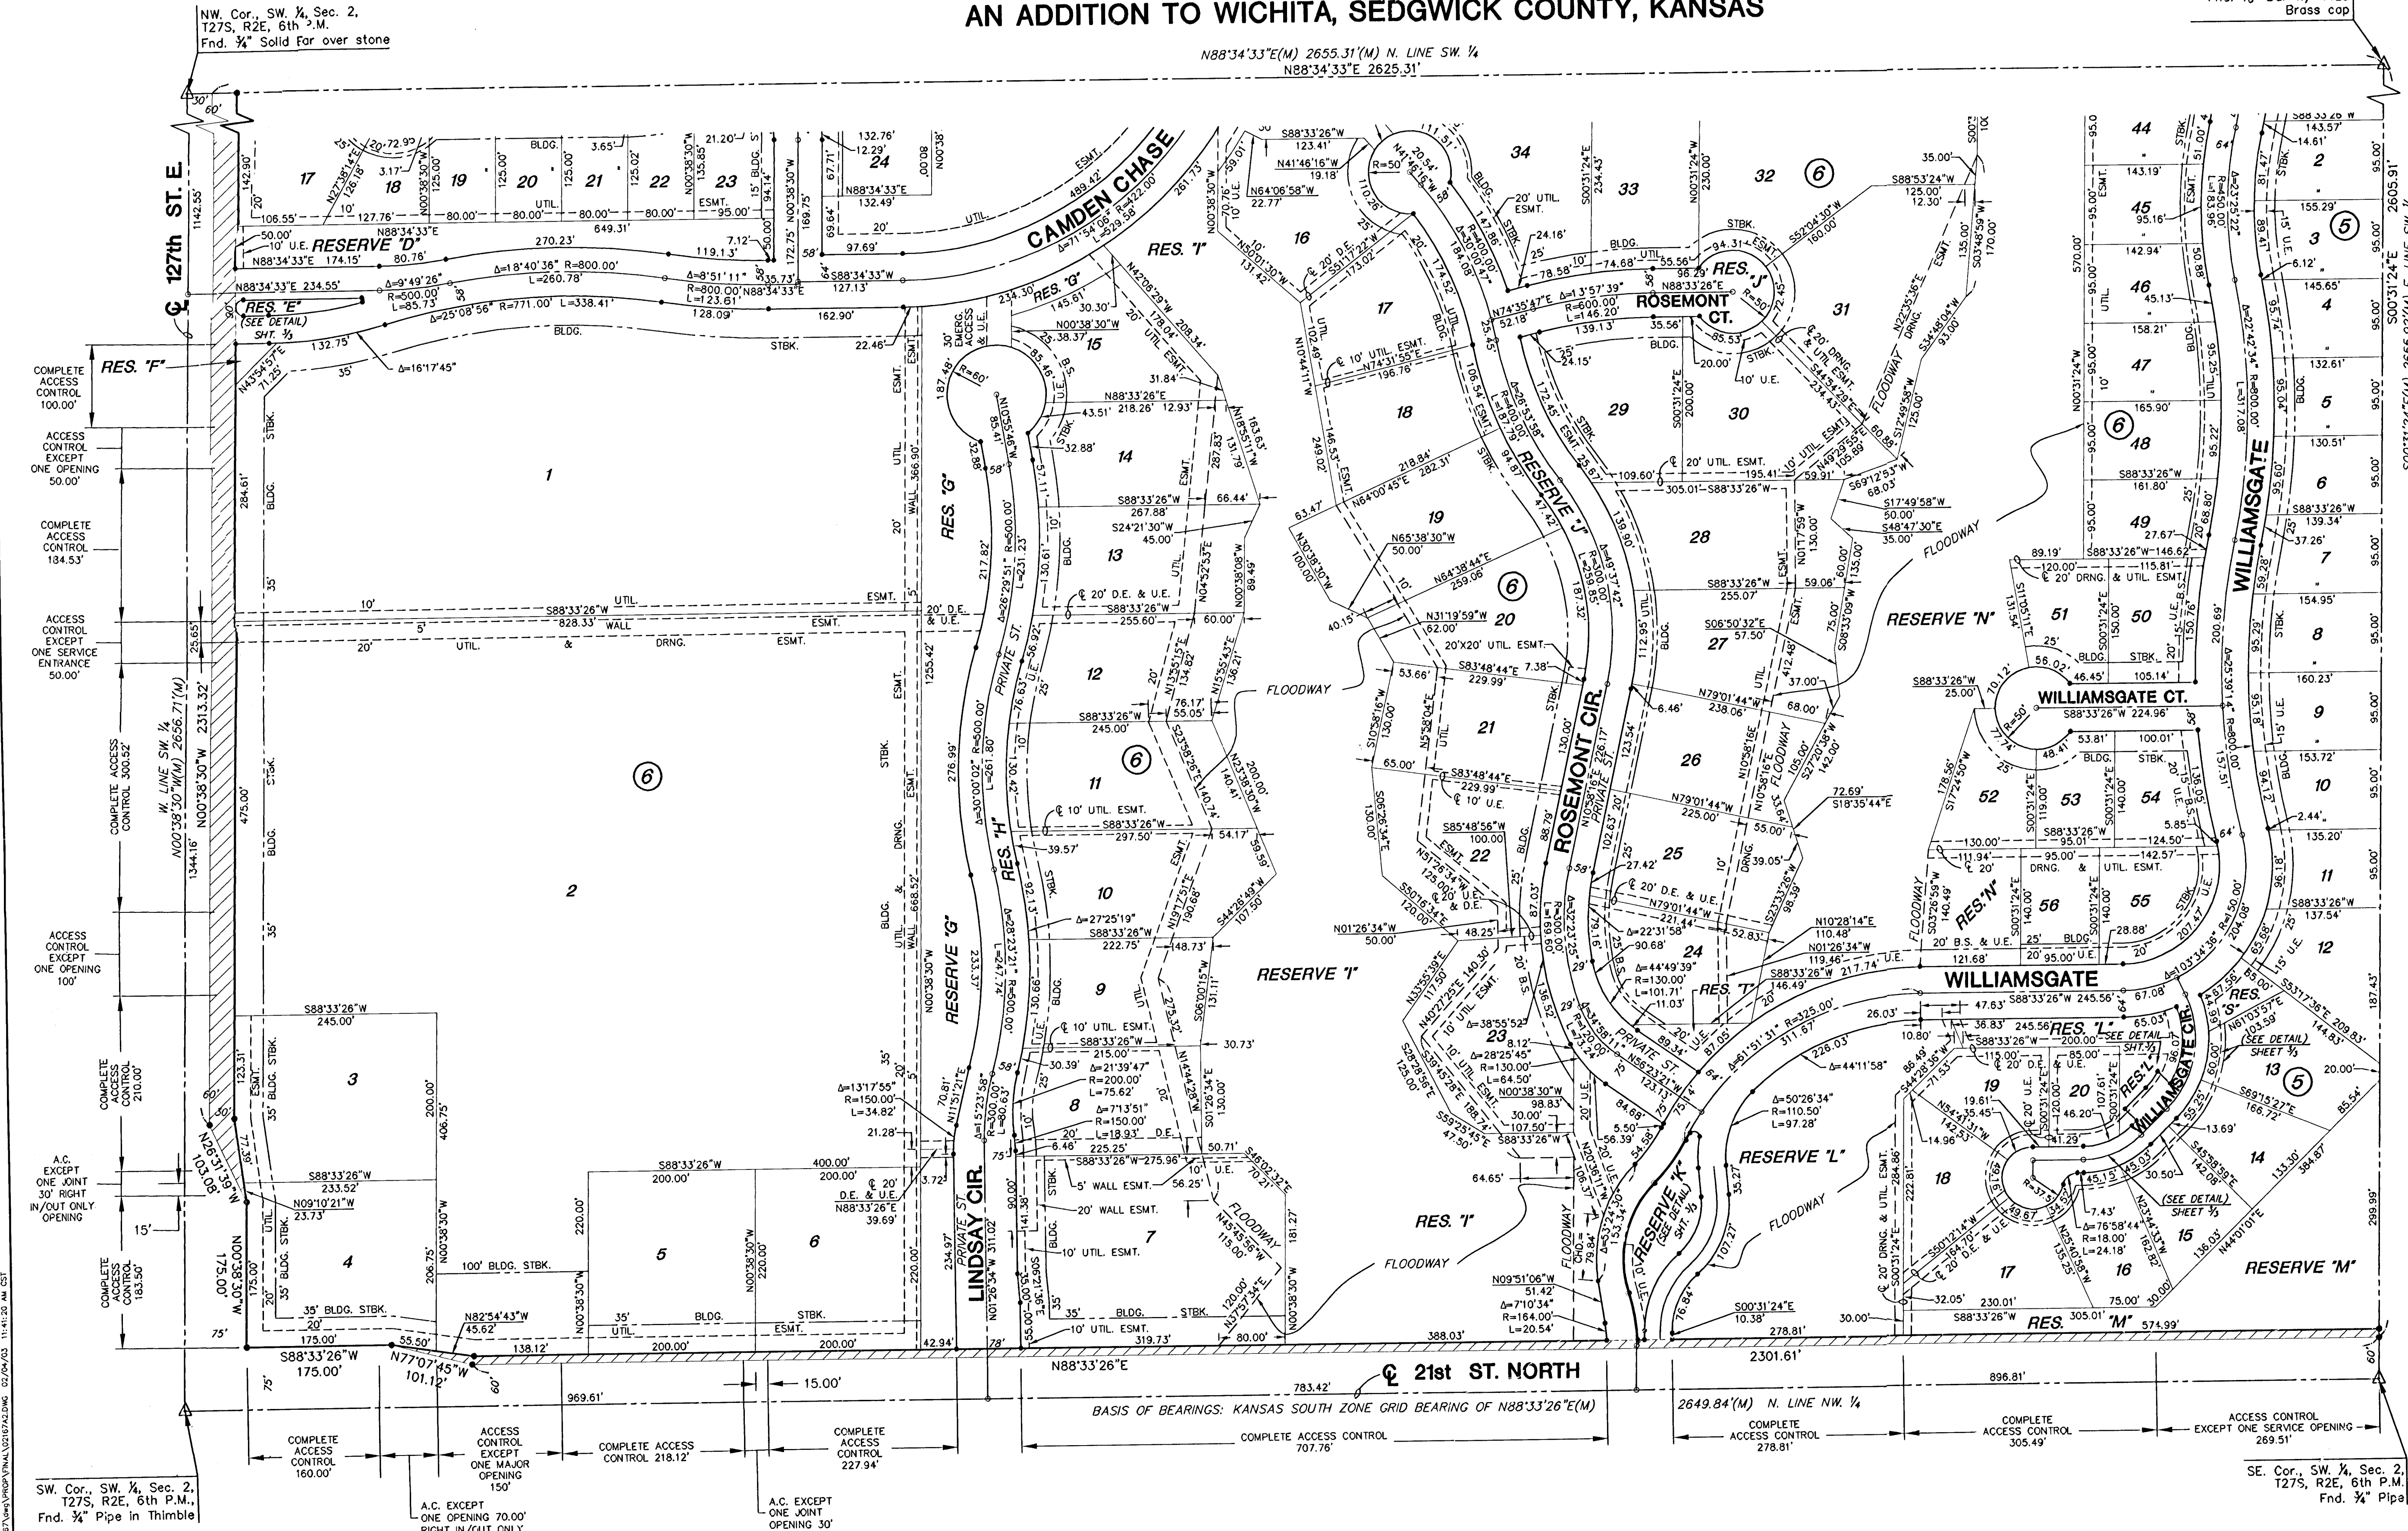

- LEGEND**
- △ = SECTION CORNER MONUMENT FOUND
 - = FOUND PROPERTY CORNER REBAR
 - = SET 5/8" REBAR W/ MKEC CLS #39 CAP
 - B.S. = BUILDING SETBACK
 - U.E. = UTILITY EASEMENT
 - (M) = MEASURED DIMENSION
 - ▨ = STREET DEDICATION

SW. Cor., SW ¼, Sec. 2,
T27S, R2E, 6th P.M.
Fnd. ¾" Pipe in Thimble

SE. Cor., SW ¼, Sec. 2,
T27S, R2E, 6th P.M.
Fnd. ¾" Pipe