


DSNR: BLB OPER: ELS SCALE: 1"=1.00  
 C:\2005\05059\000\XSECS\haventhurst\_palmetto\05059-000-C-s001 06-13-2005 11:58:02 am

NOTE BOOK	TEMPLATE
NO.	AREAS CHECKED

PROJECT NO.	YEAR	SHEET NO.	TOTAL SHEETS
35-05059-000		18	22

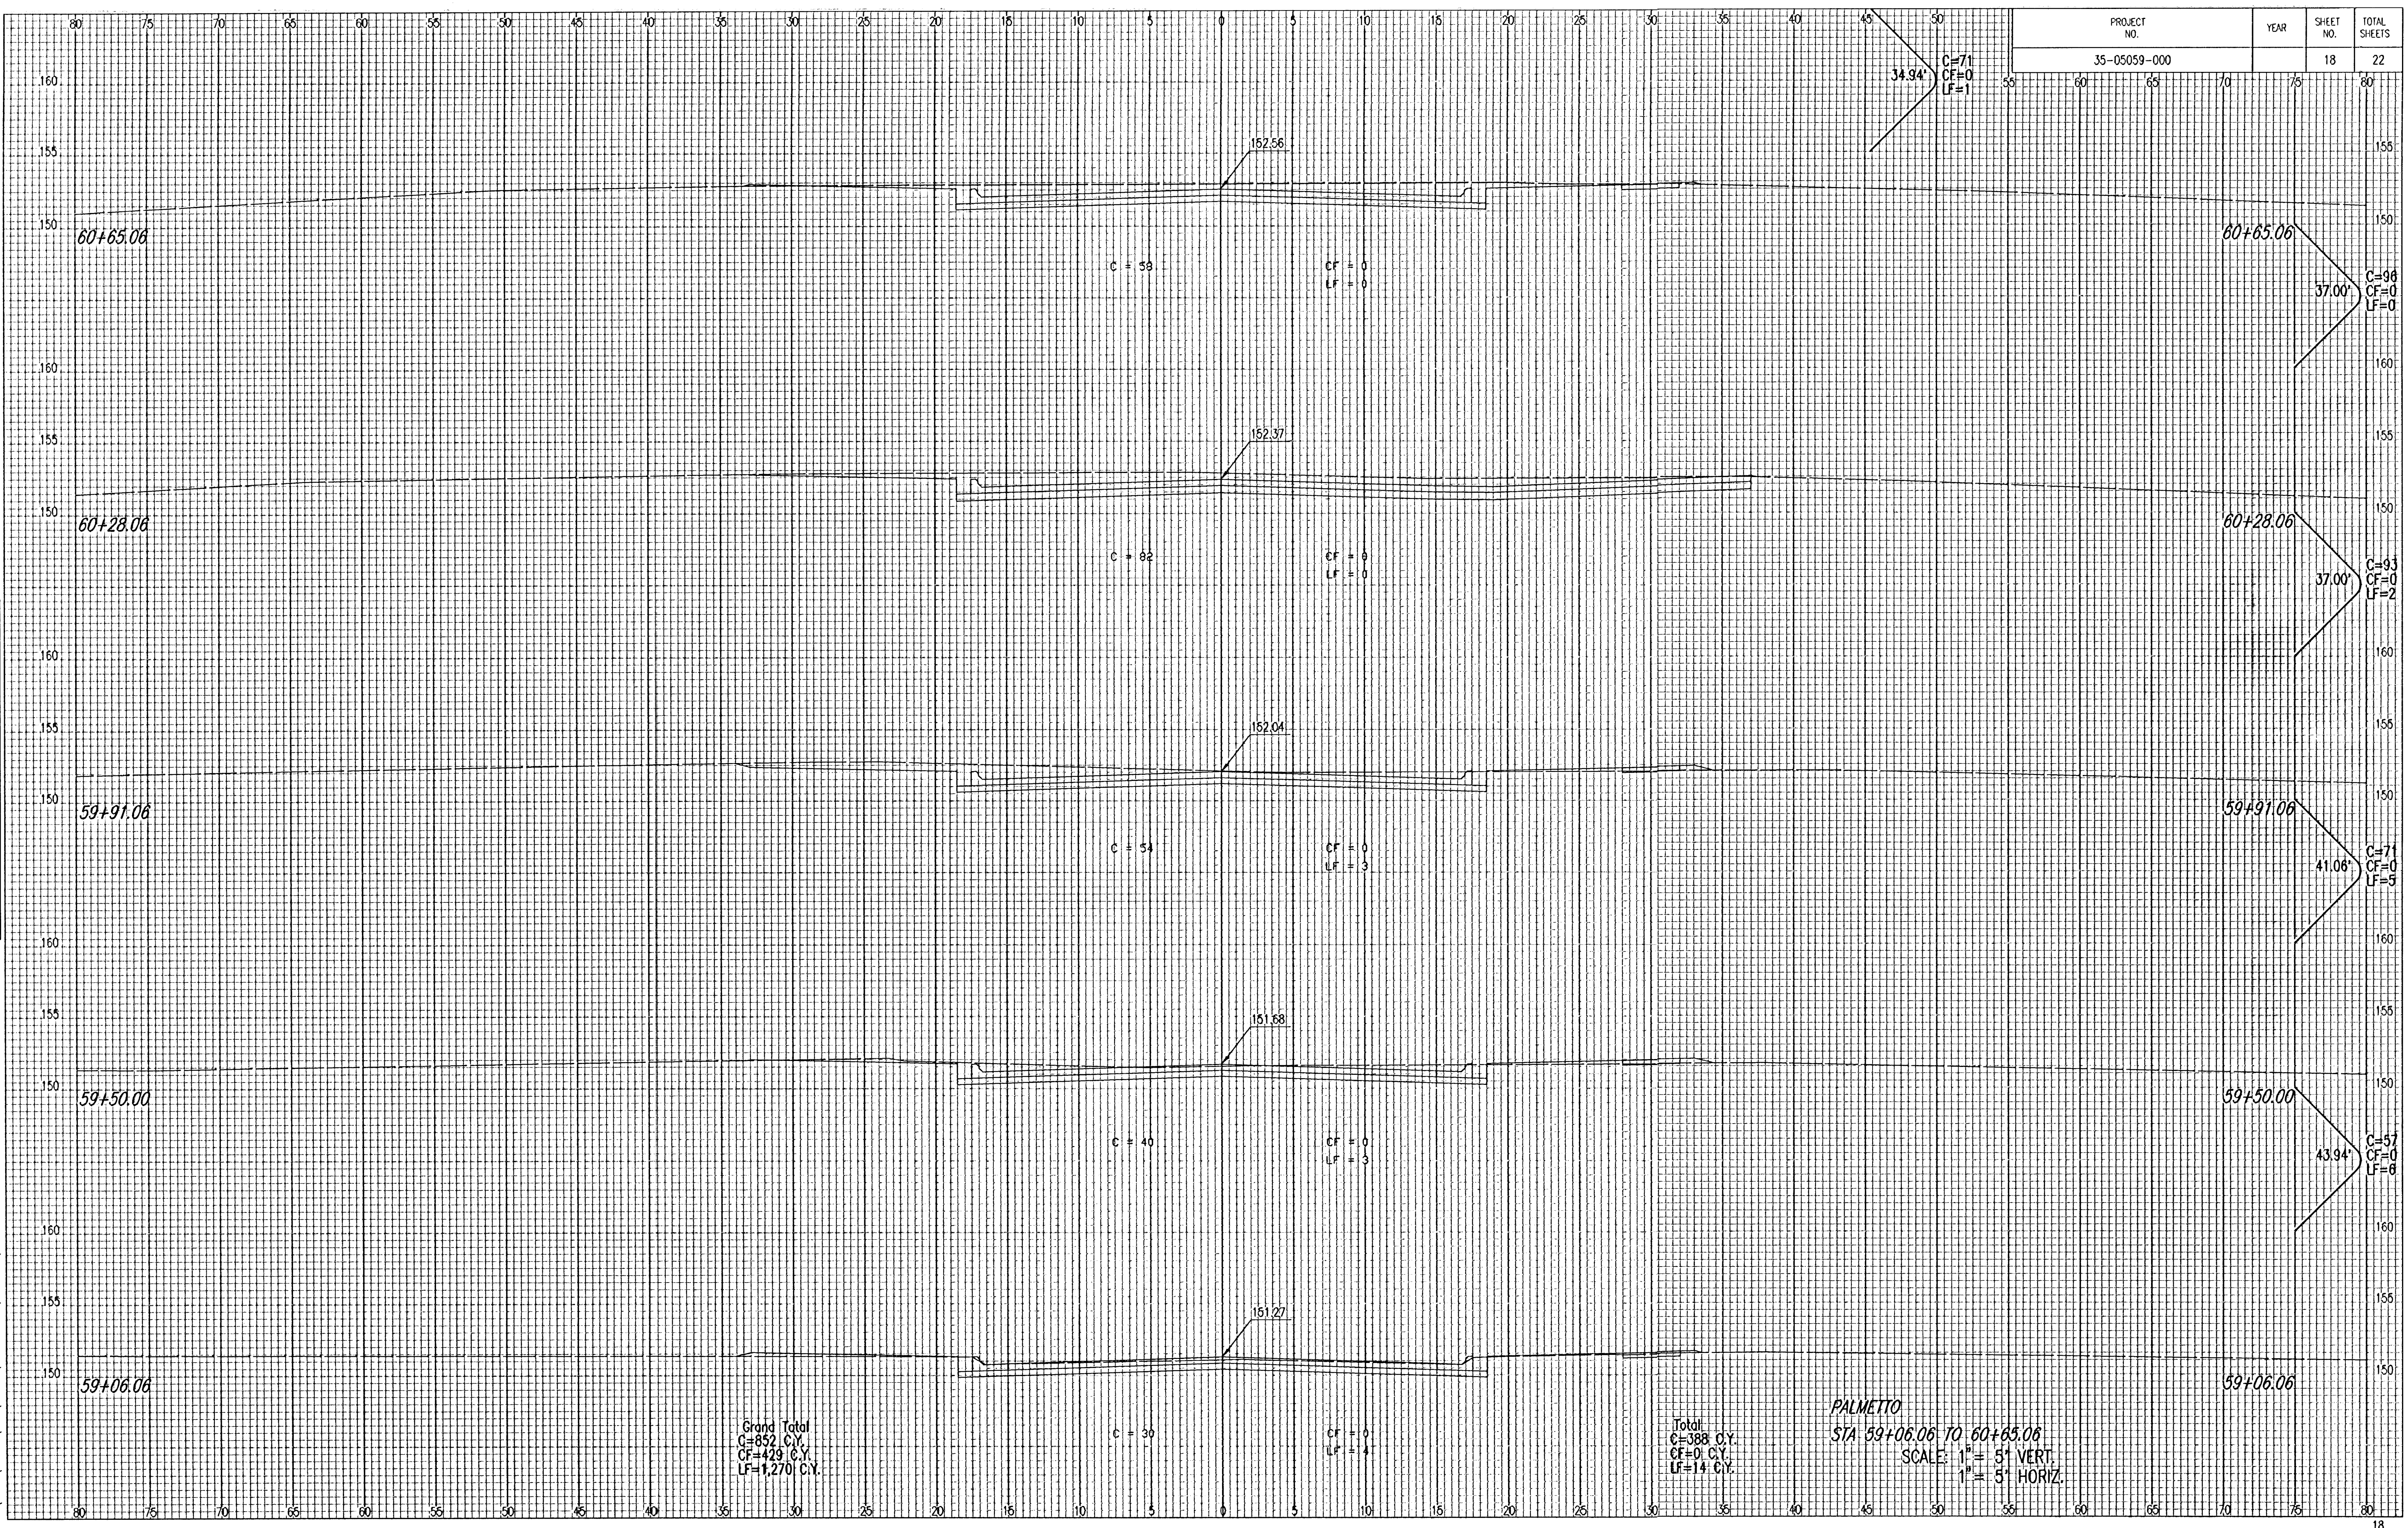

Grand Total  
 C=852 C.Y.  
 CF=429 C.Y.  
 LF=1,270 C.Y.

Total  
 C=388 C.Y.  
 CF=0 C.Y.  
 LF=14 C.Y.

PALMETTO  
 STA 59+06.06 TO 60+65.06  
 SCALE: 1" = 5' VERT.  
 1" = 5' HORIZ.