


NO.	DATE	REVISION

DSNR: BLB OPER: BUS SCALE: 1"=100'
 C:\2005\05059\000\XSECS\Palmetto\05059-000-C-3002 06-13-2005 11:54:46 am

PROJECT NO.	YEAR	SHEET NO.	TOTAL SHEETS
35-05059-000		19	22

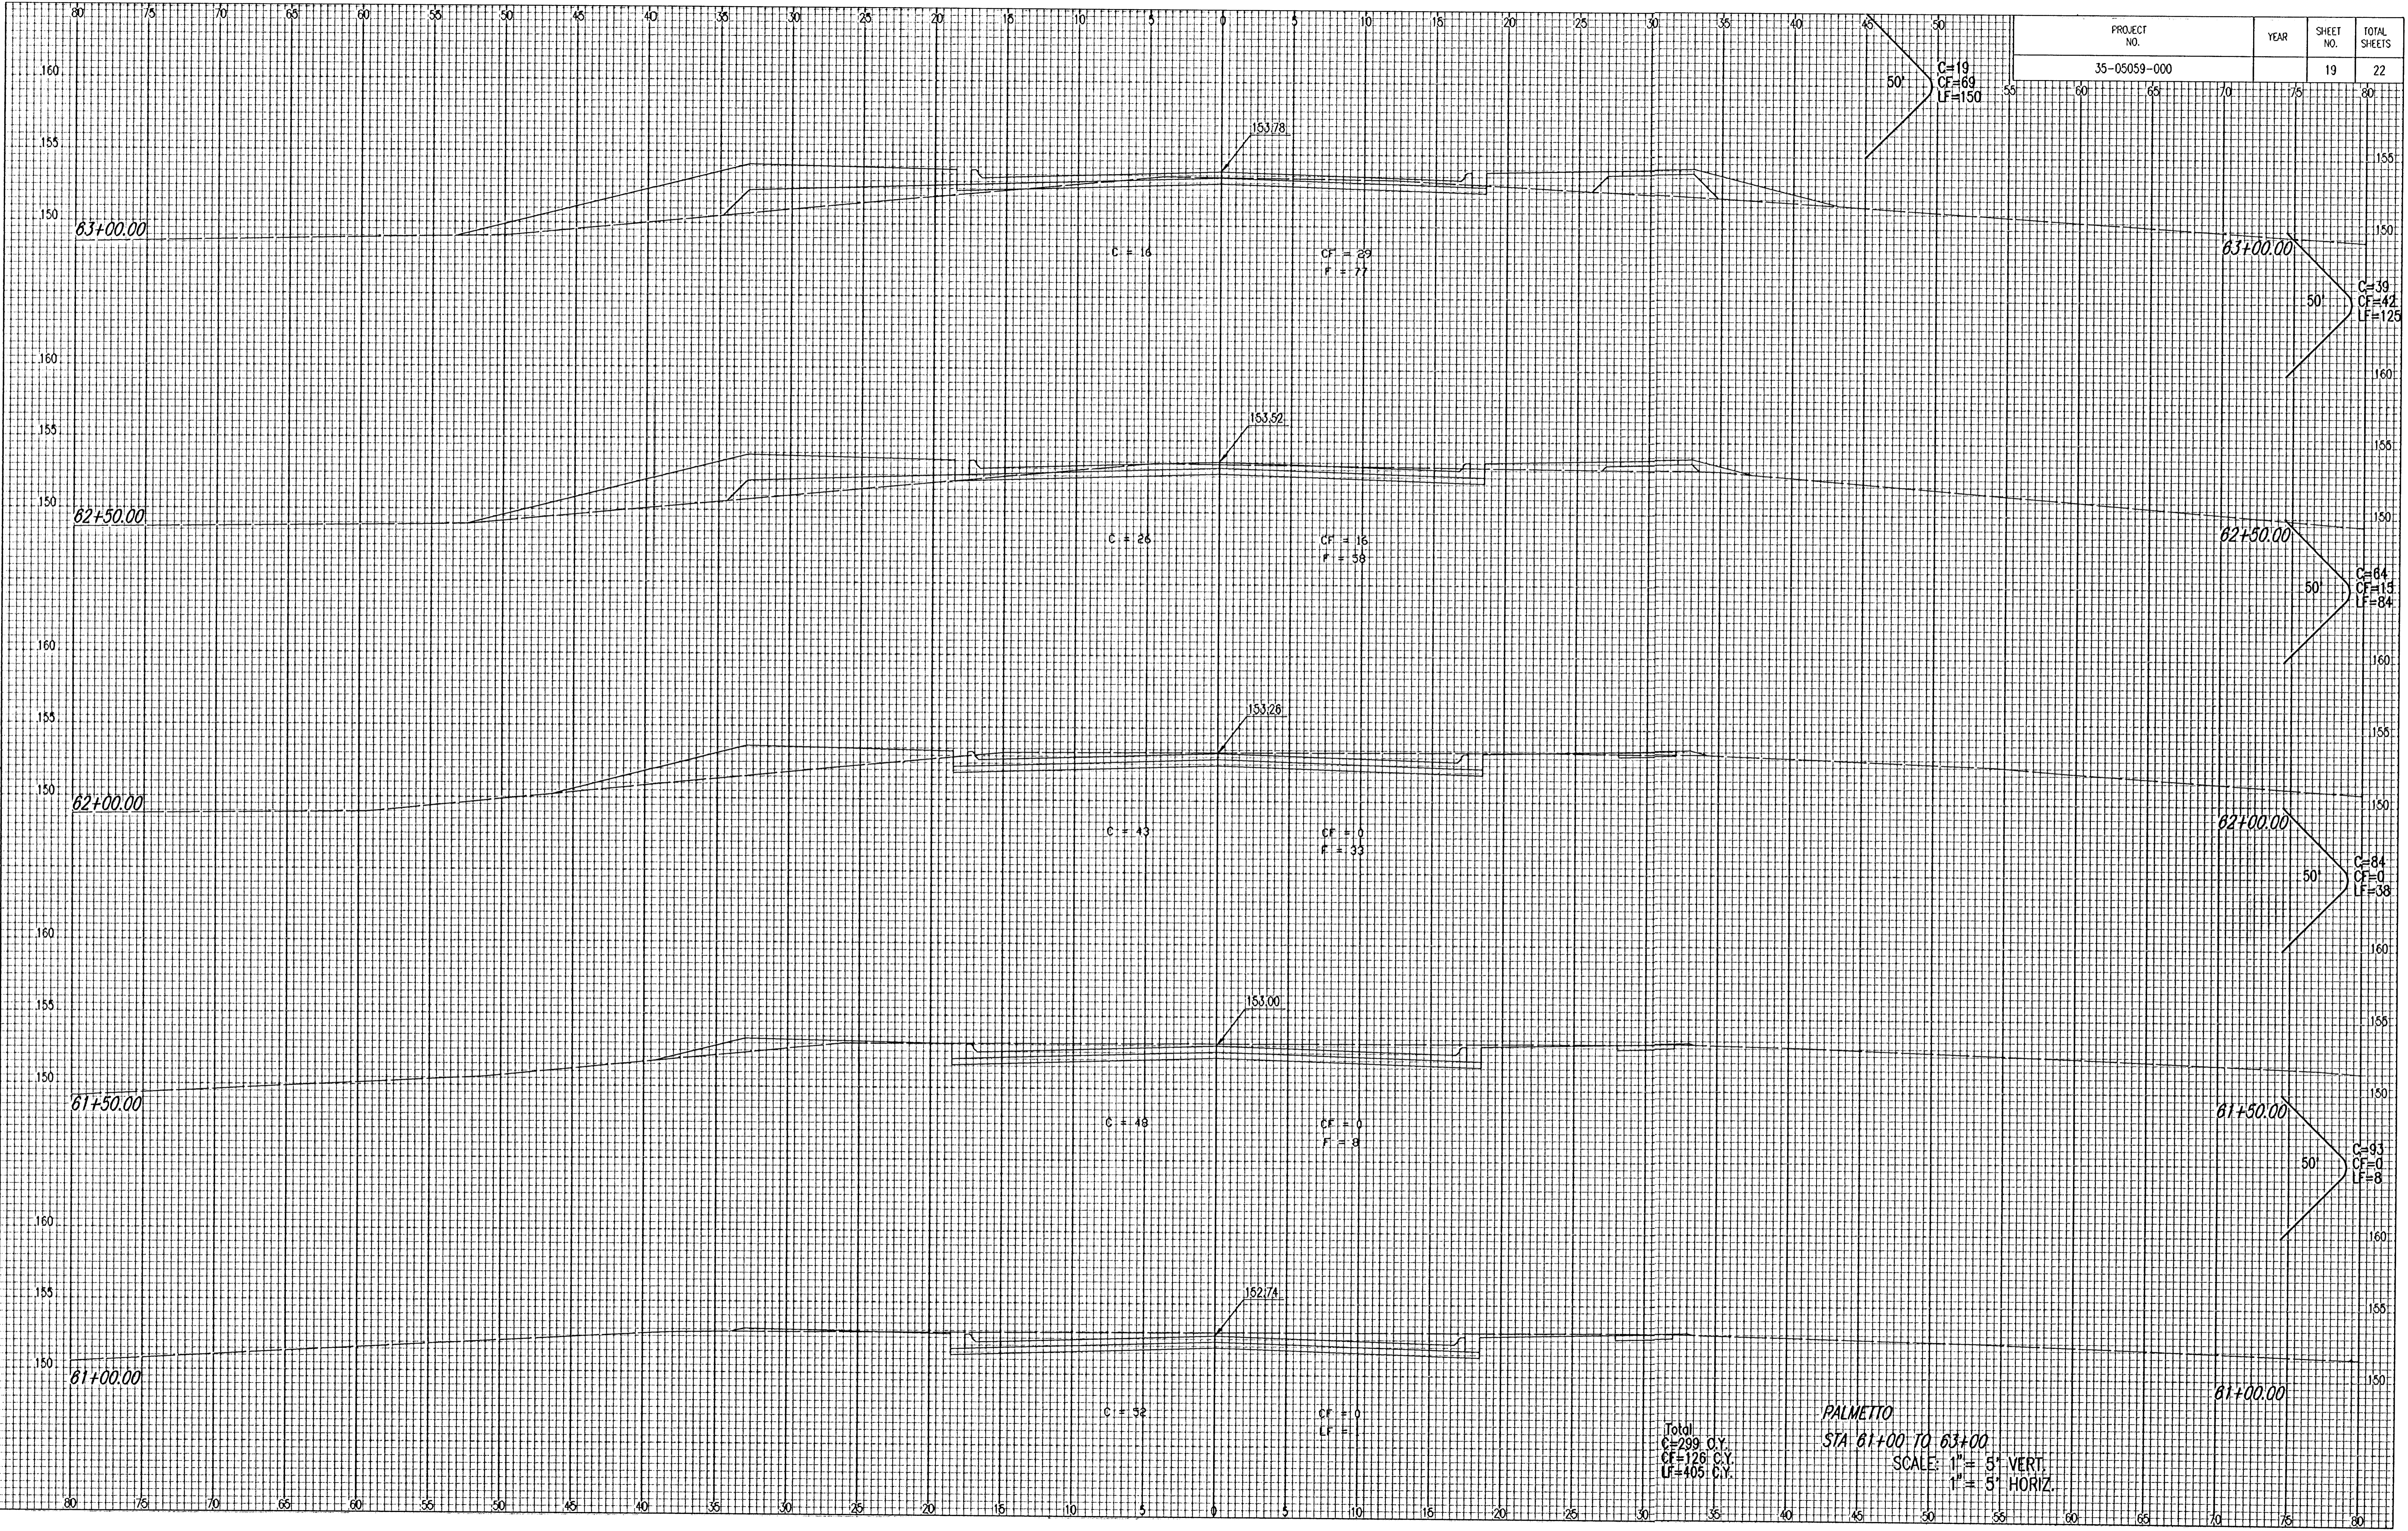

Total
 C=299 C.Y.
 CF=128 C.Y.
 LF=405 C.Y.

PALMETTO
 STA 61+00 TO 63+00
 SCALE: 1"=5' VERT.
 1"=5' HORIZ.