


PROJECT NO.	YEAR	SHEET NO.	TOTAL SHEETS
35-05059-000		20	22

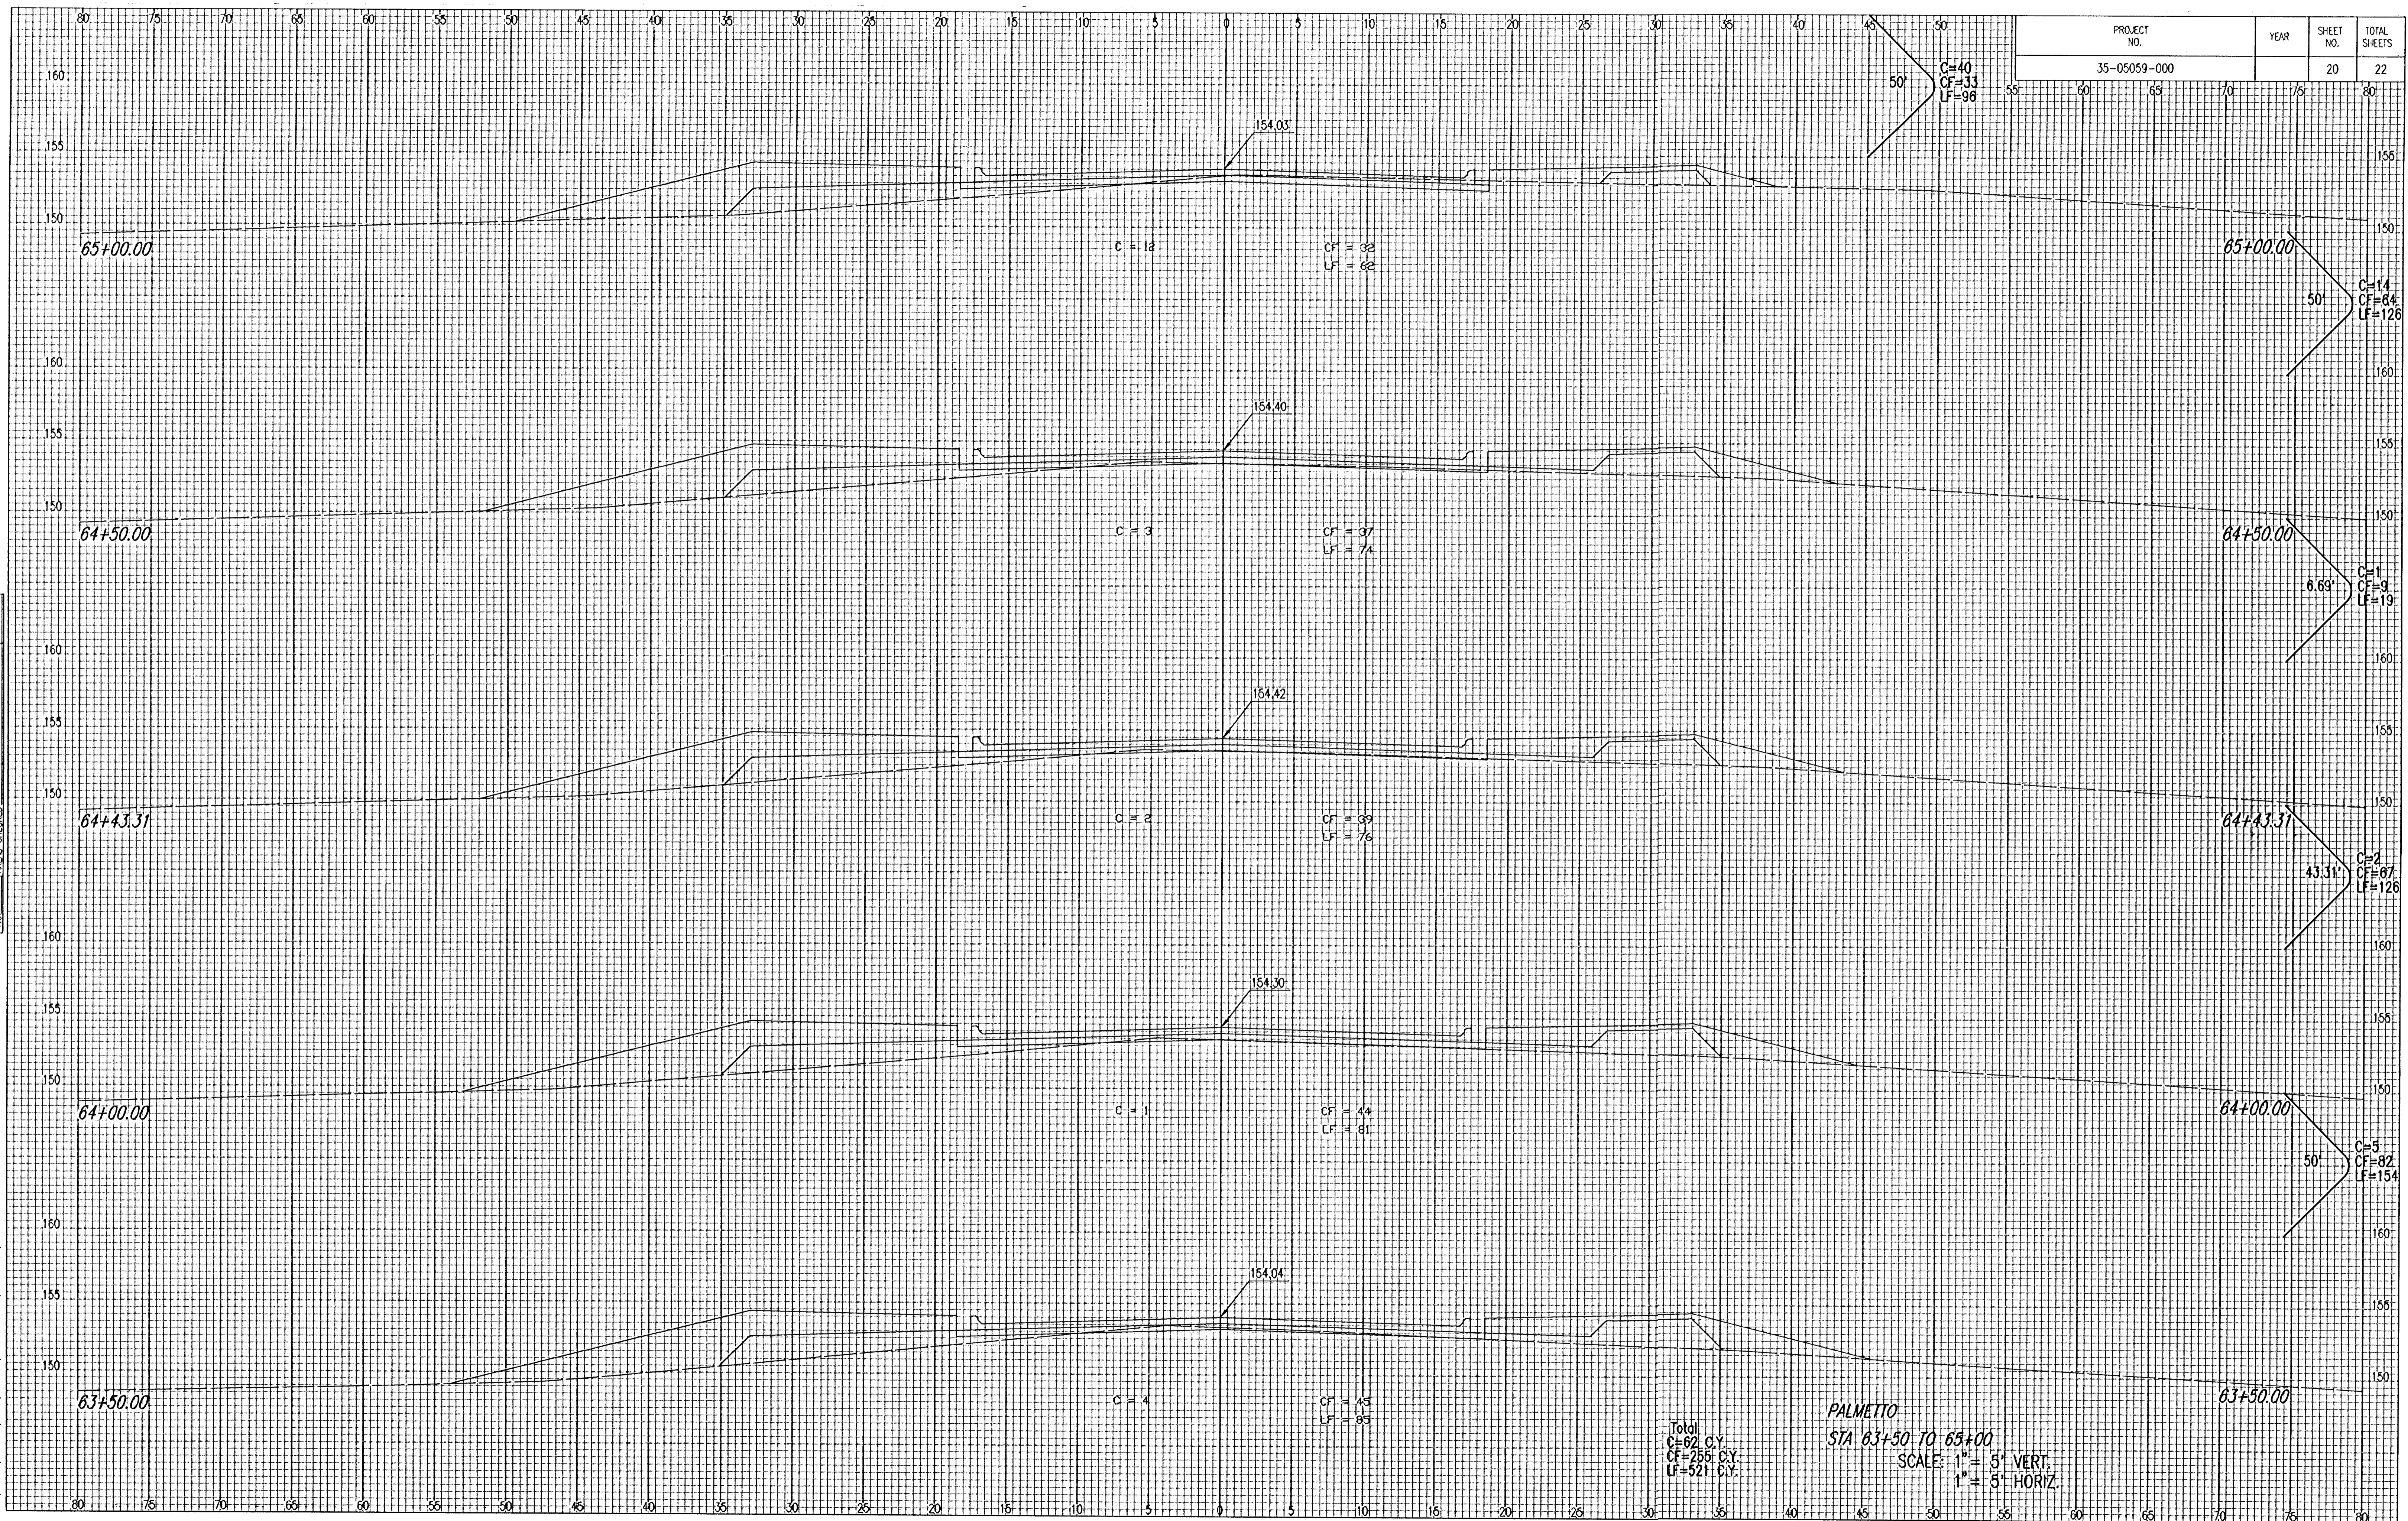

NO.	AREAS CHECKED

DSNR: BLB OPER: BUS SCALE: 1=100  
 Q:\2005\05059\000\XSECS\palmetto\05059-000-C-s003 06-13-2005 11:51:59 am

Total  
 C=62  
 CF=255  
 LF=521 C.Y.

PALMETTO  
 STA 63+50 TO 65+00  
 SCALE: 1" = 5' VERT.  
 1" = 3' HORIZ.